


OUTLINE OF ENTRANCE CANOPY AS PROPOSED

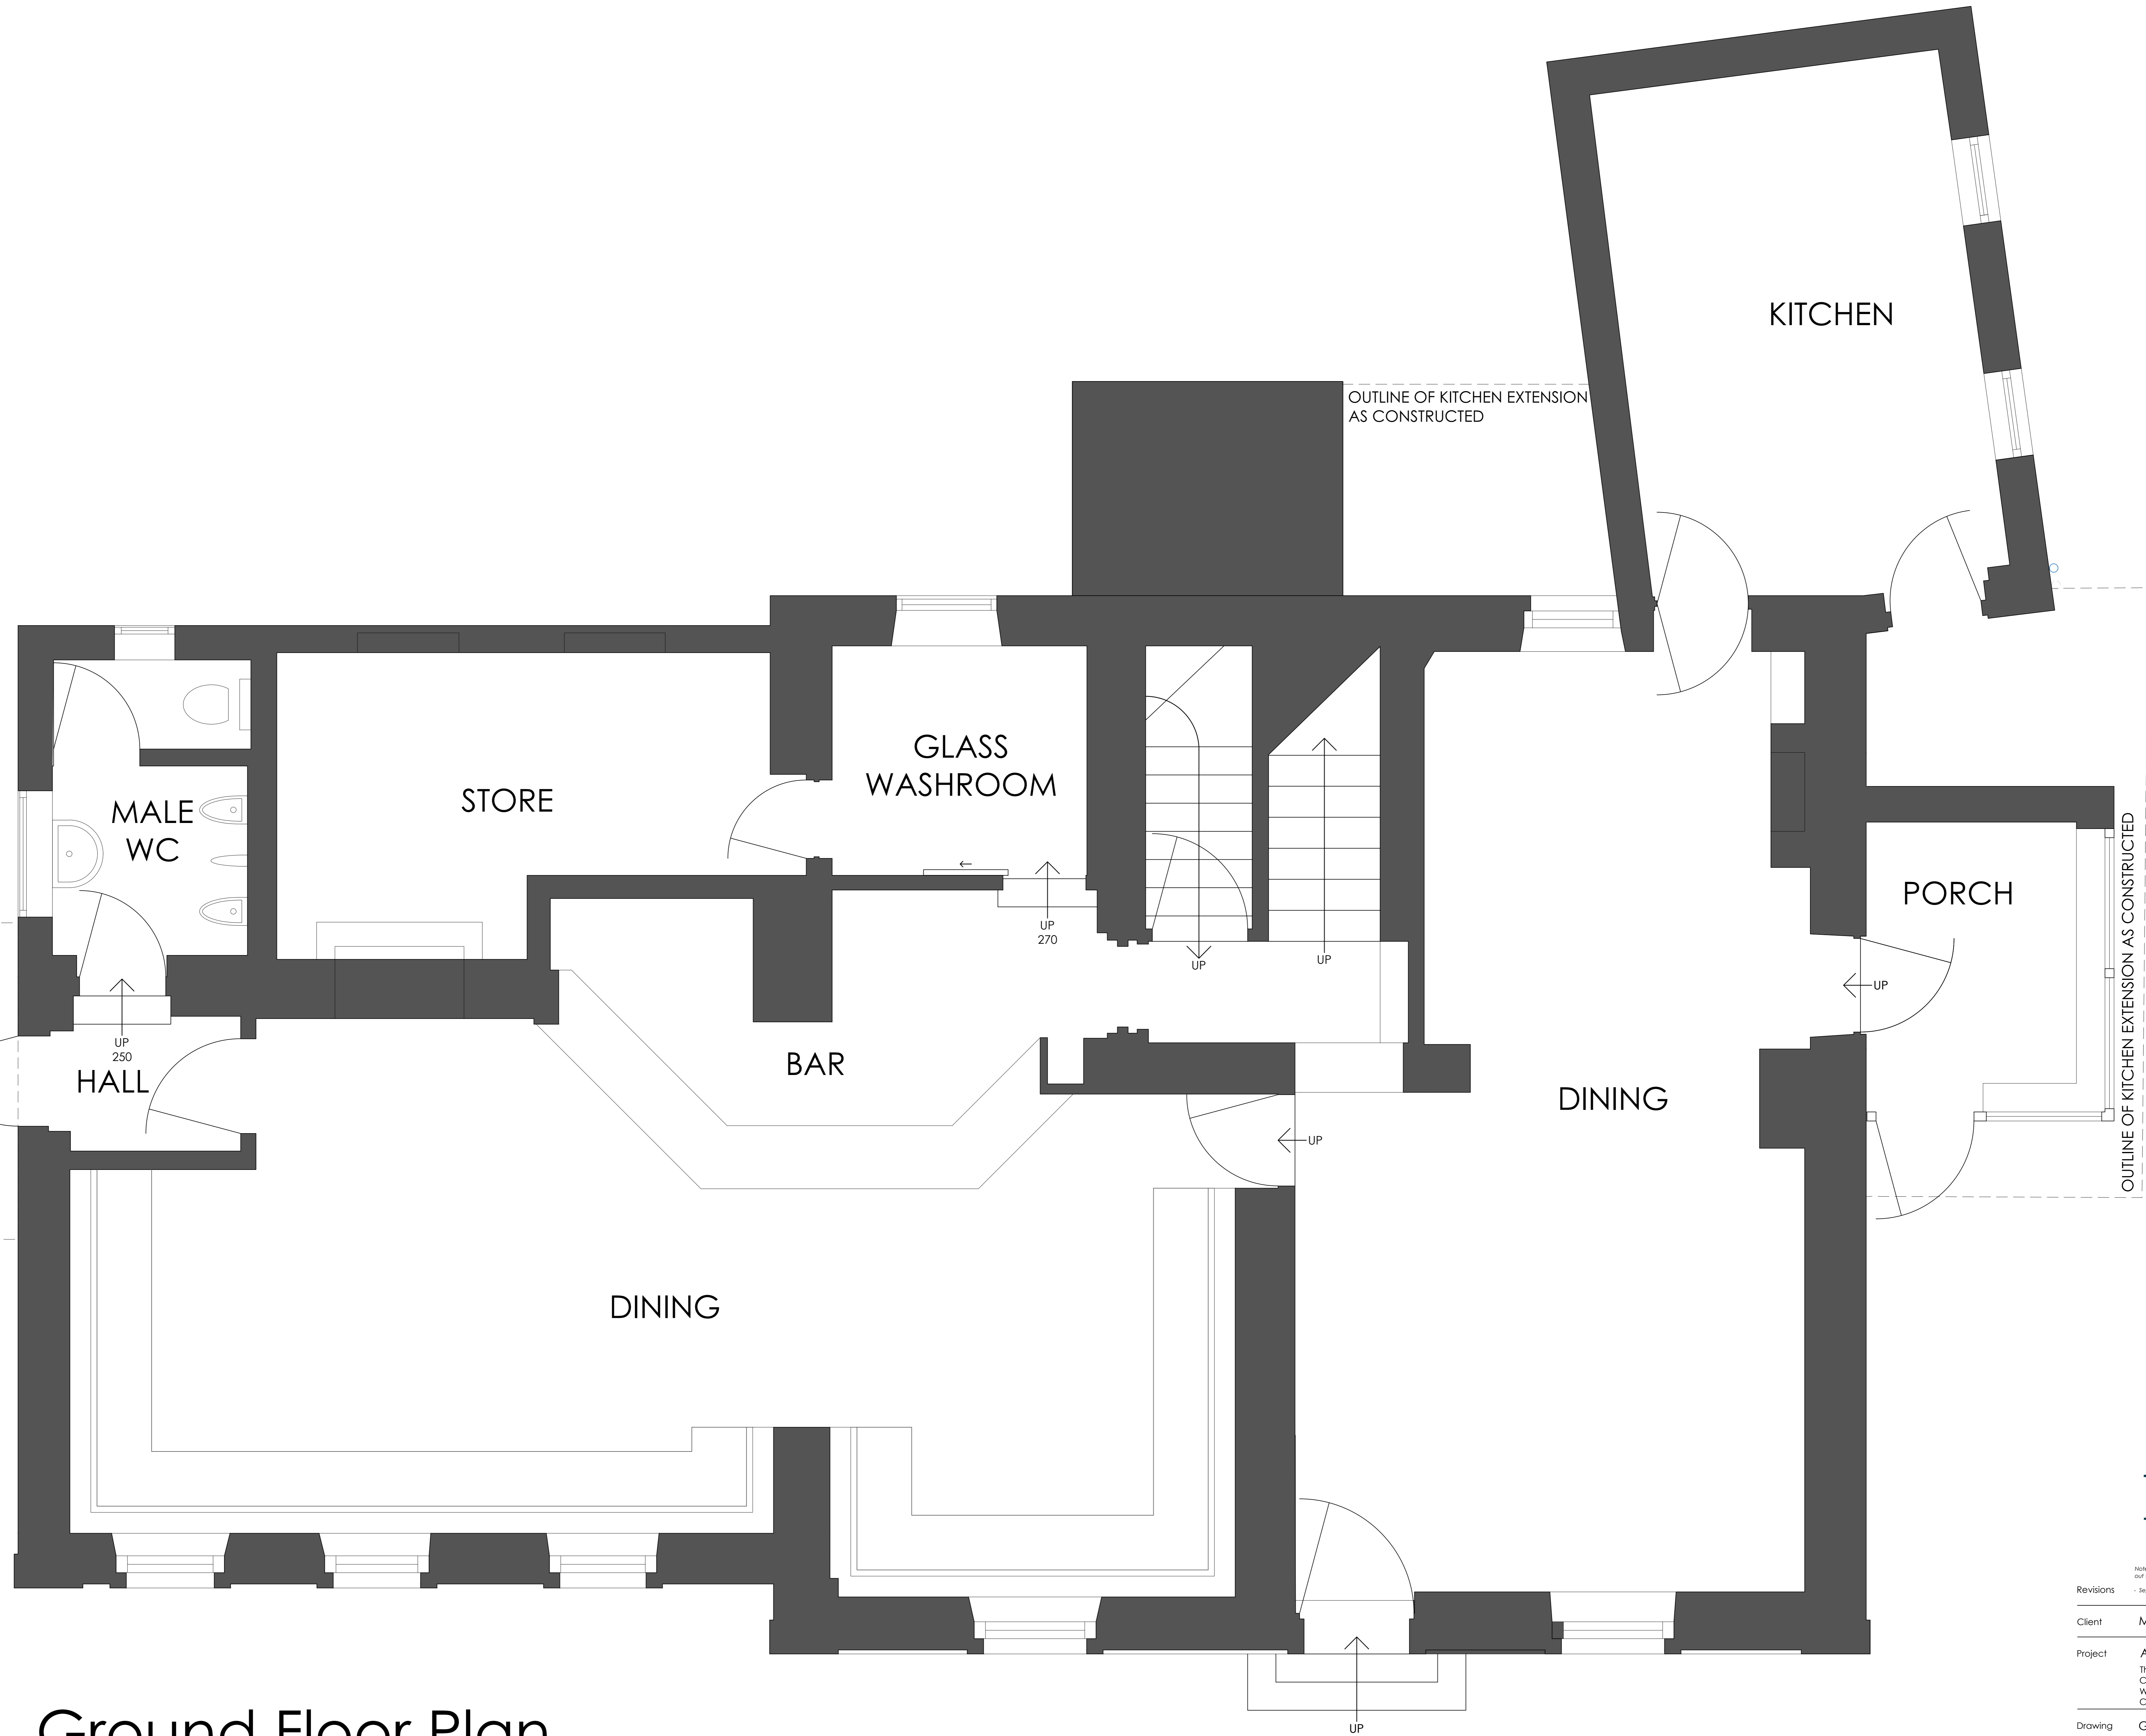

Ground Floor Plan

As Existing



Note: Existing porch shown based on images from Google street view and previously correct of topographical survey data.

Revisions - Sept 24 Drawing set up following request from IPA as part of Validation, GC

Client Mr. P. Hetherington

Project Alterations & Extension (Part Retrospective)
The Royal Oak (Public House)
Curtiswall
Wigton
CA7 8BG

Drawing Ground Floor Plan
As Existing

Drawing No. 2343 (0-) 02
Scale 1:20 @ A0 Drawn GC Date Sept 2024

Do not scale from this drawing. Drawing to be read in conjunction with all other relevant drawing and information. Even if other consultants. Any discrepancies identified between drawings and site to be reported to HG Associates immediately. HG Associates accepts no liability for any omission or inconsistencies. All rights reserved the drawing's copyright of Hamby Green Associates Limited trading as HG Associates.