


GF PLAN

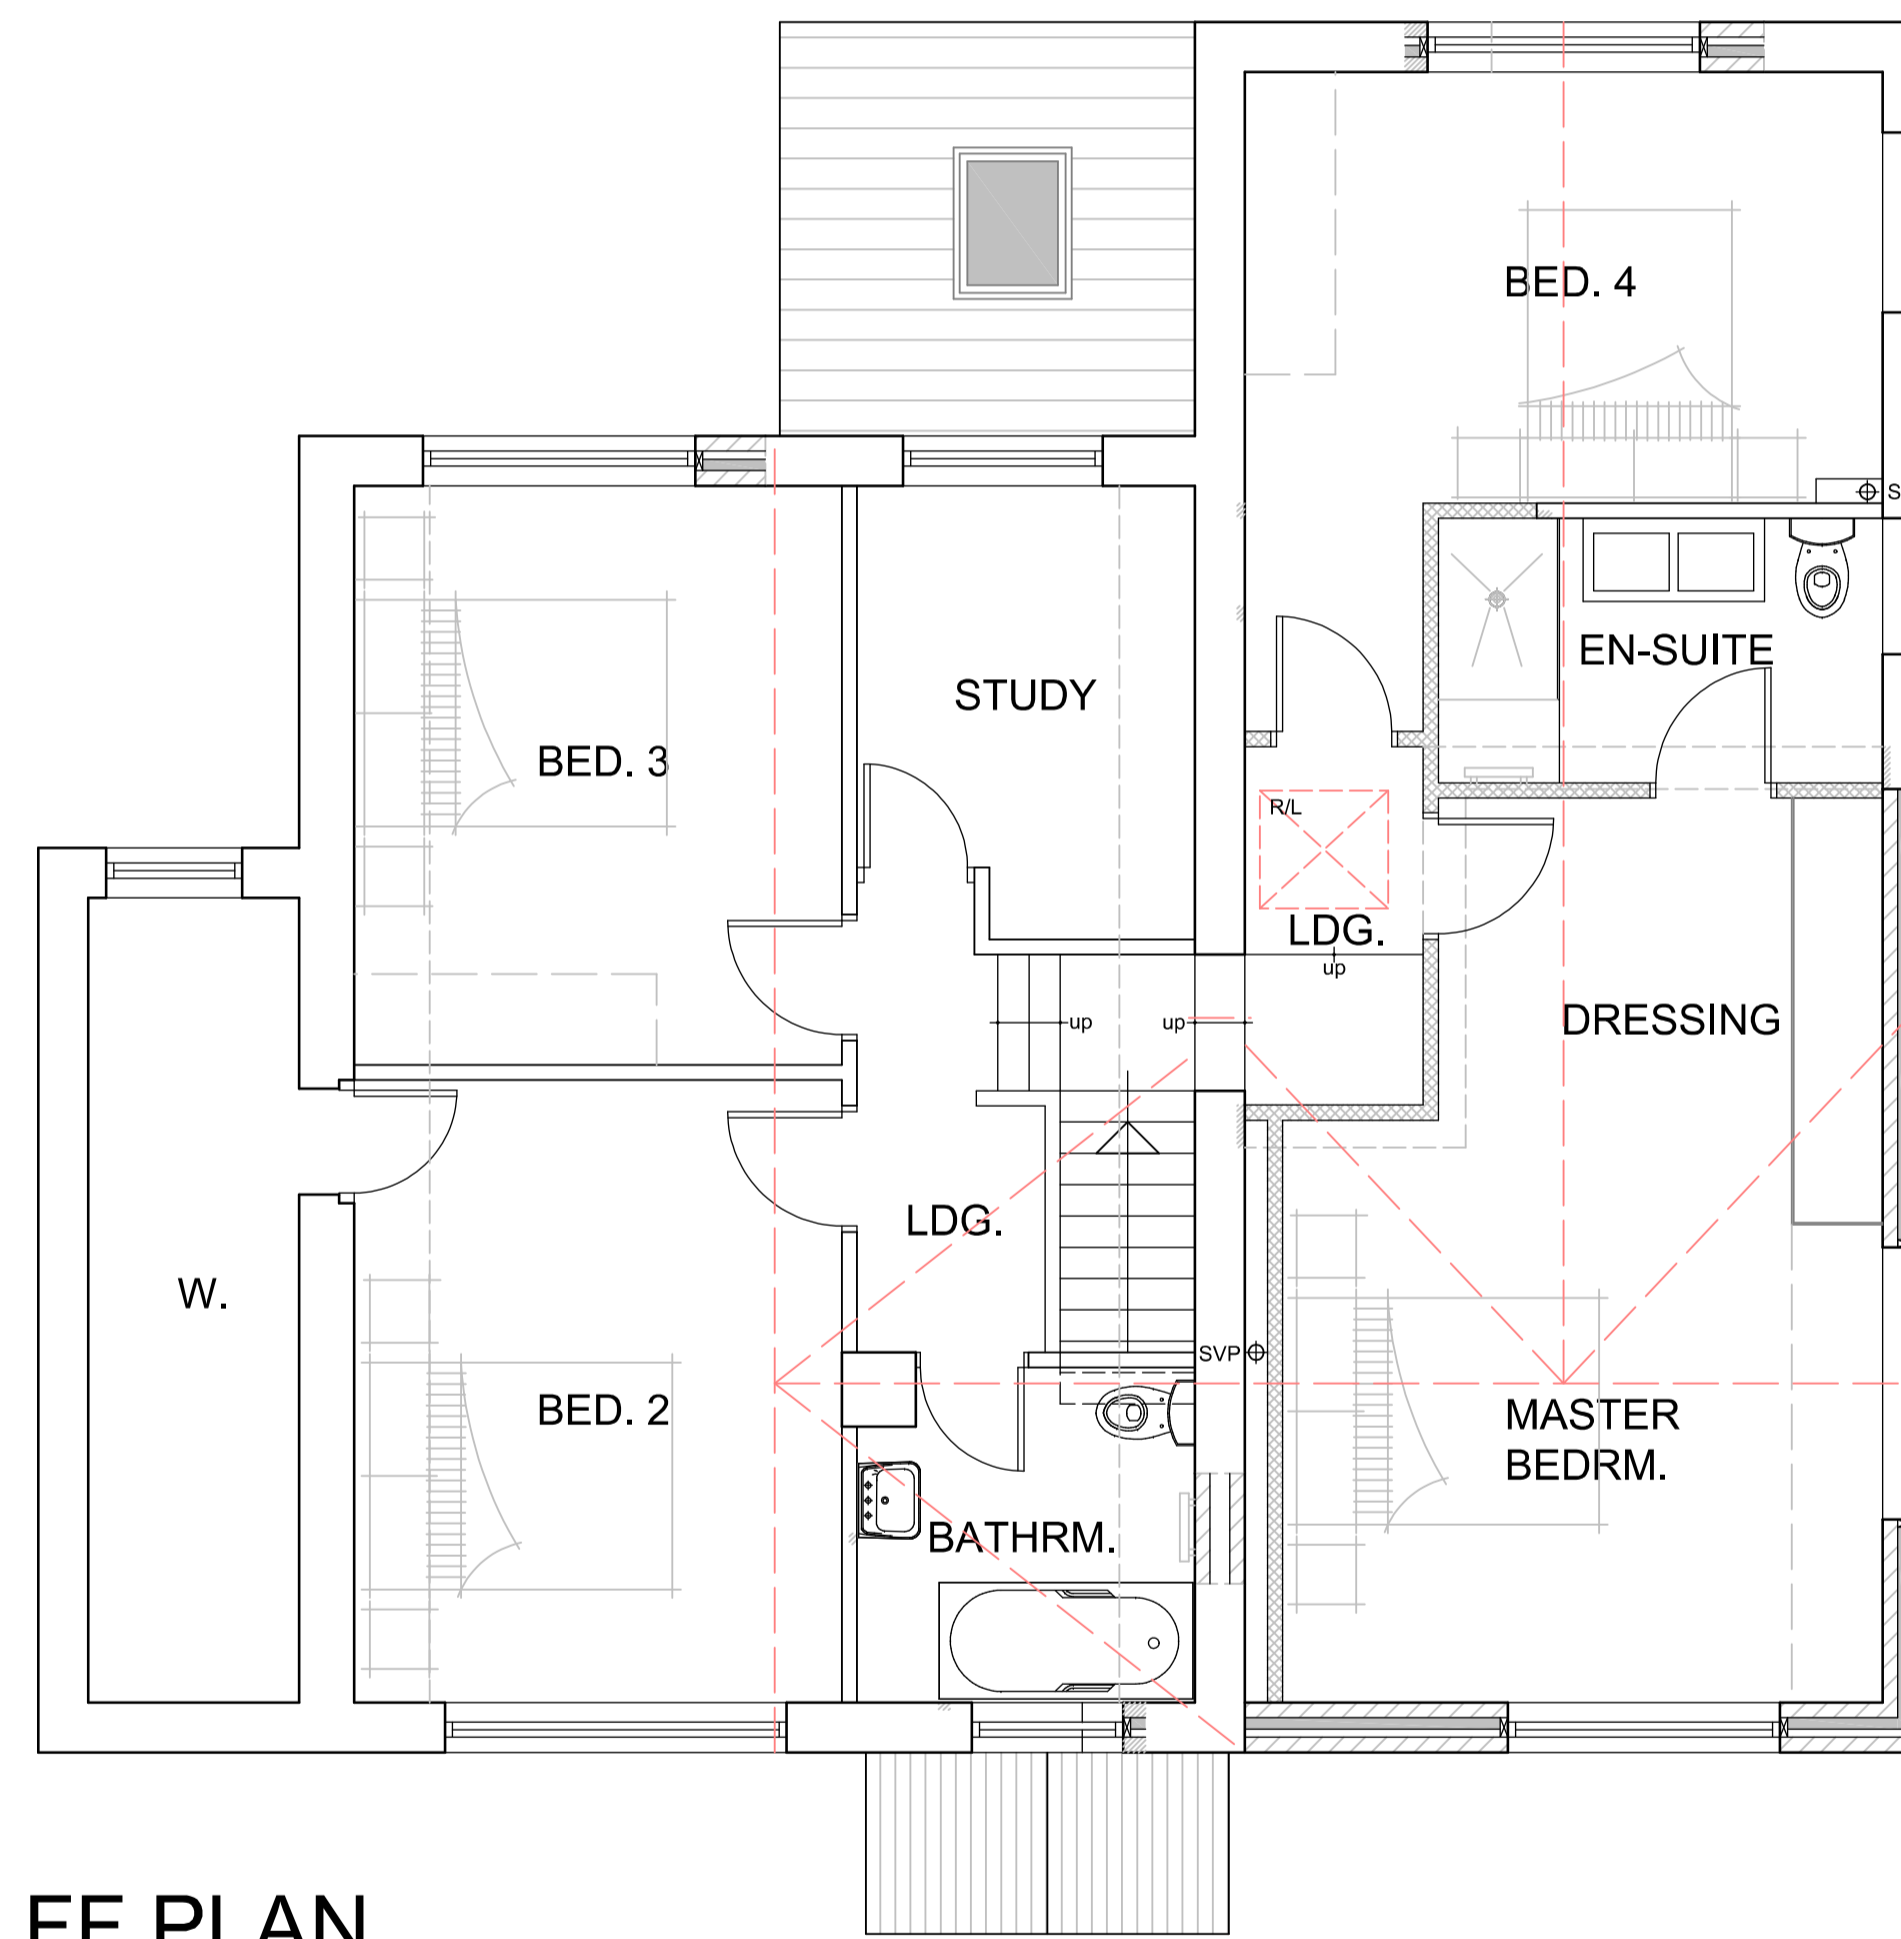

FF PLAN

No.	Date	Revision	Initial

ALPHA DESIGN
 Architectural Services
 Member of the Chartered Institute of
 Architectural Technologists
 Tel: 01900 829199 email: gb@adcumbria.co.uk

Project
**26 LIMETREE CRESCENT,
 COCKERMOUTH**

Client
MR & MRS P. KITCHIN

Drawing
PROPOSED FLOOR PLANS

Scale 1:50 @ A1 Drawn GB
 Checked Date OCT. 2024

Drawing No.
24/06/1067 - 05

This drawing and design is copyright and must not be reproduced in part or in whole without prior written consent. Contractors must verify all dimensions on site before commencing work or preparing shop drawings.