




PROPOSED NORTH ELEVATION 1:100

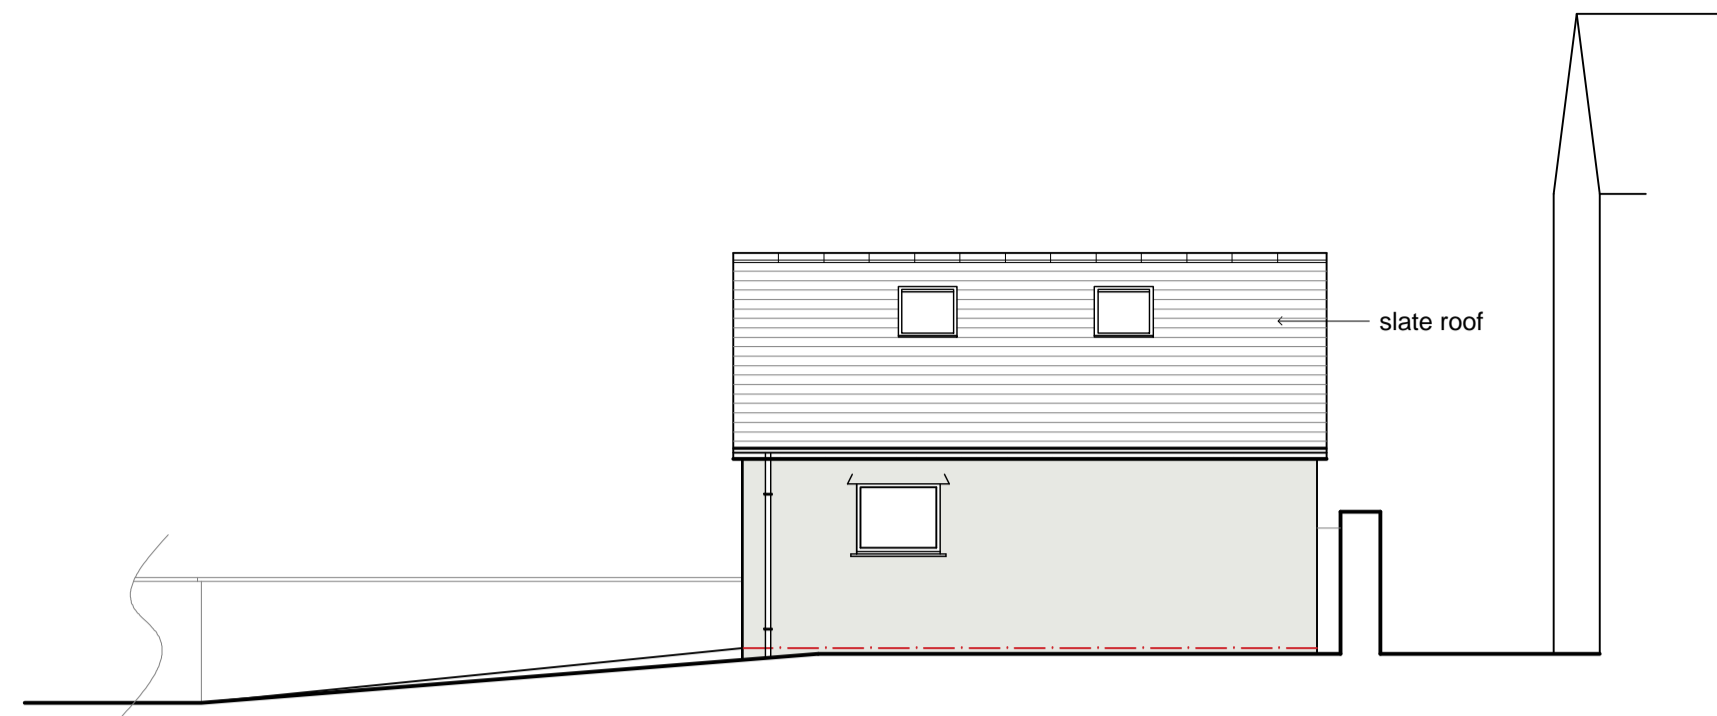


PROPOSED WEST ELEVATION 1:100

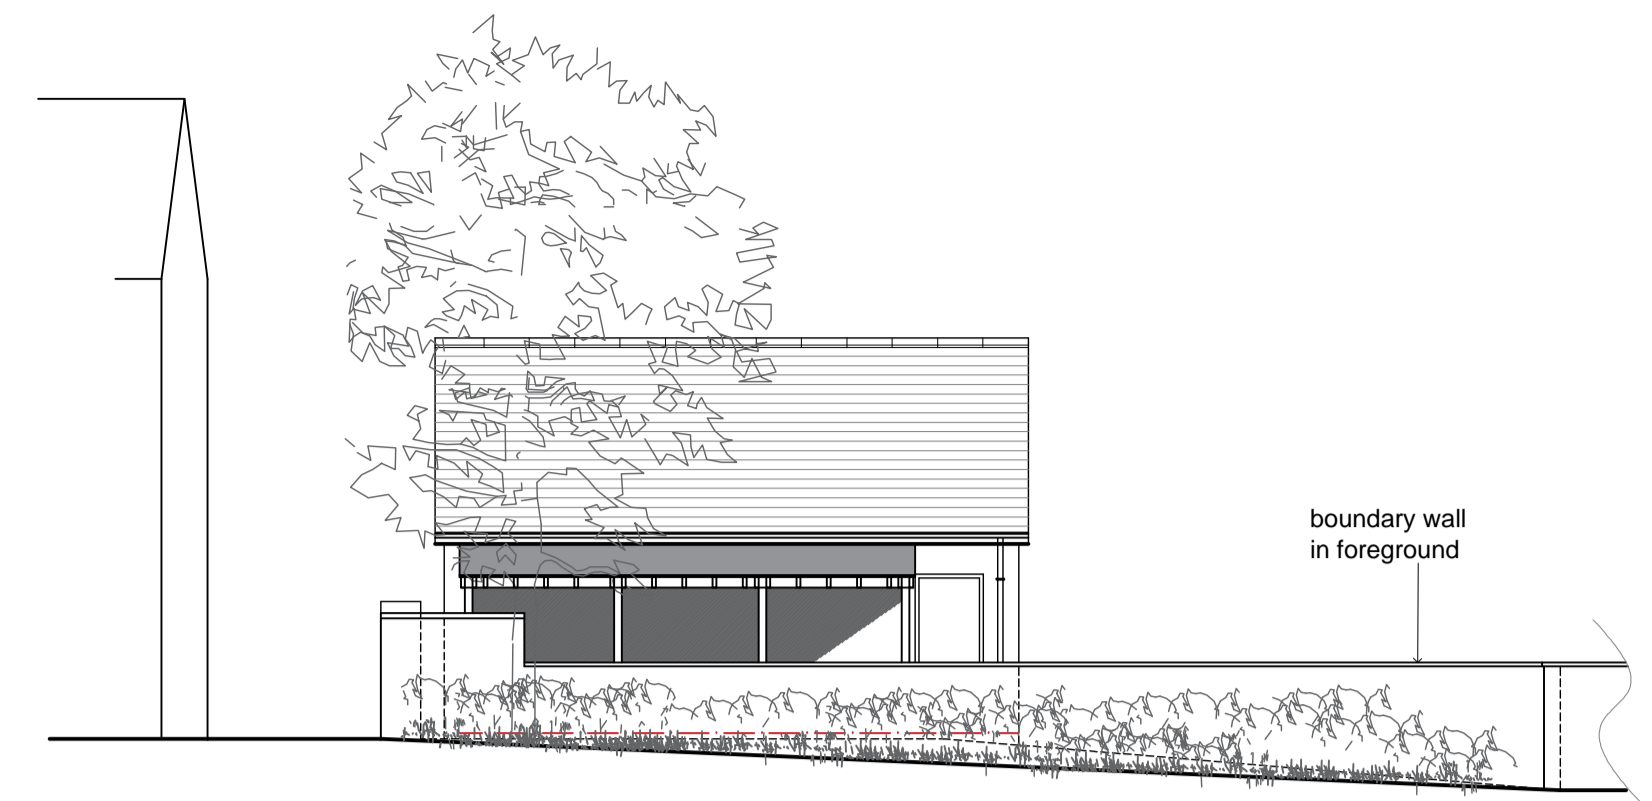

PROPOSED EAST ELEVATION 1:100

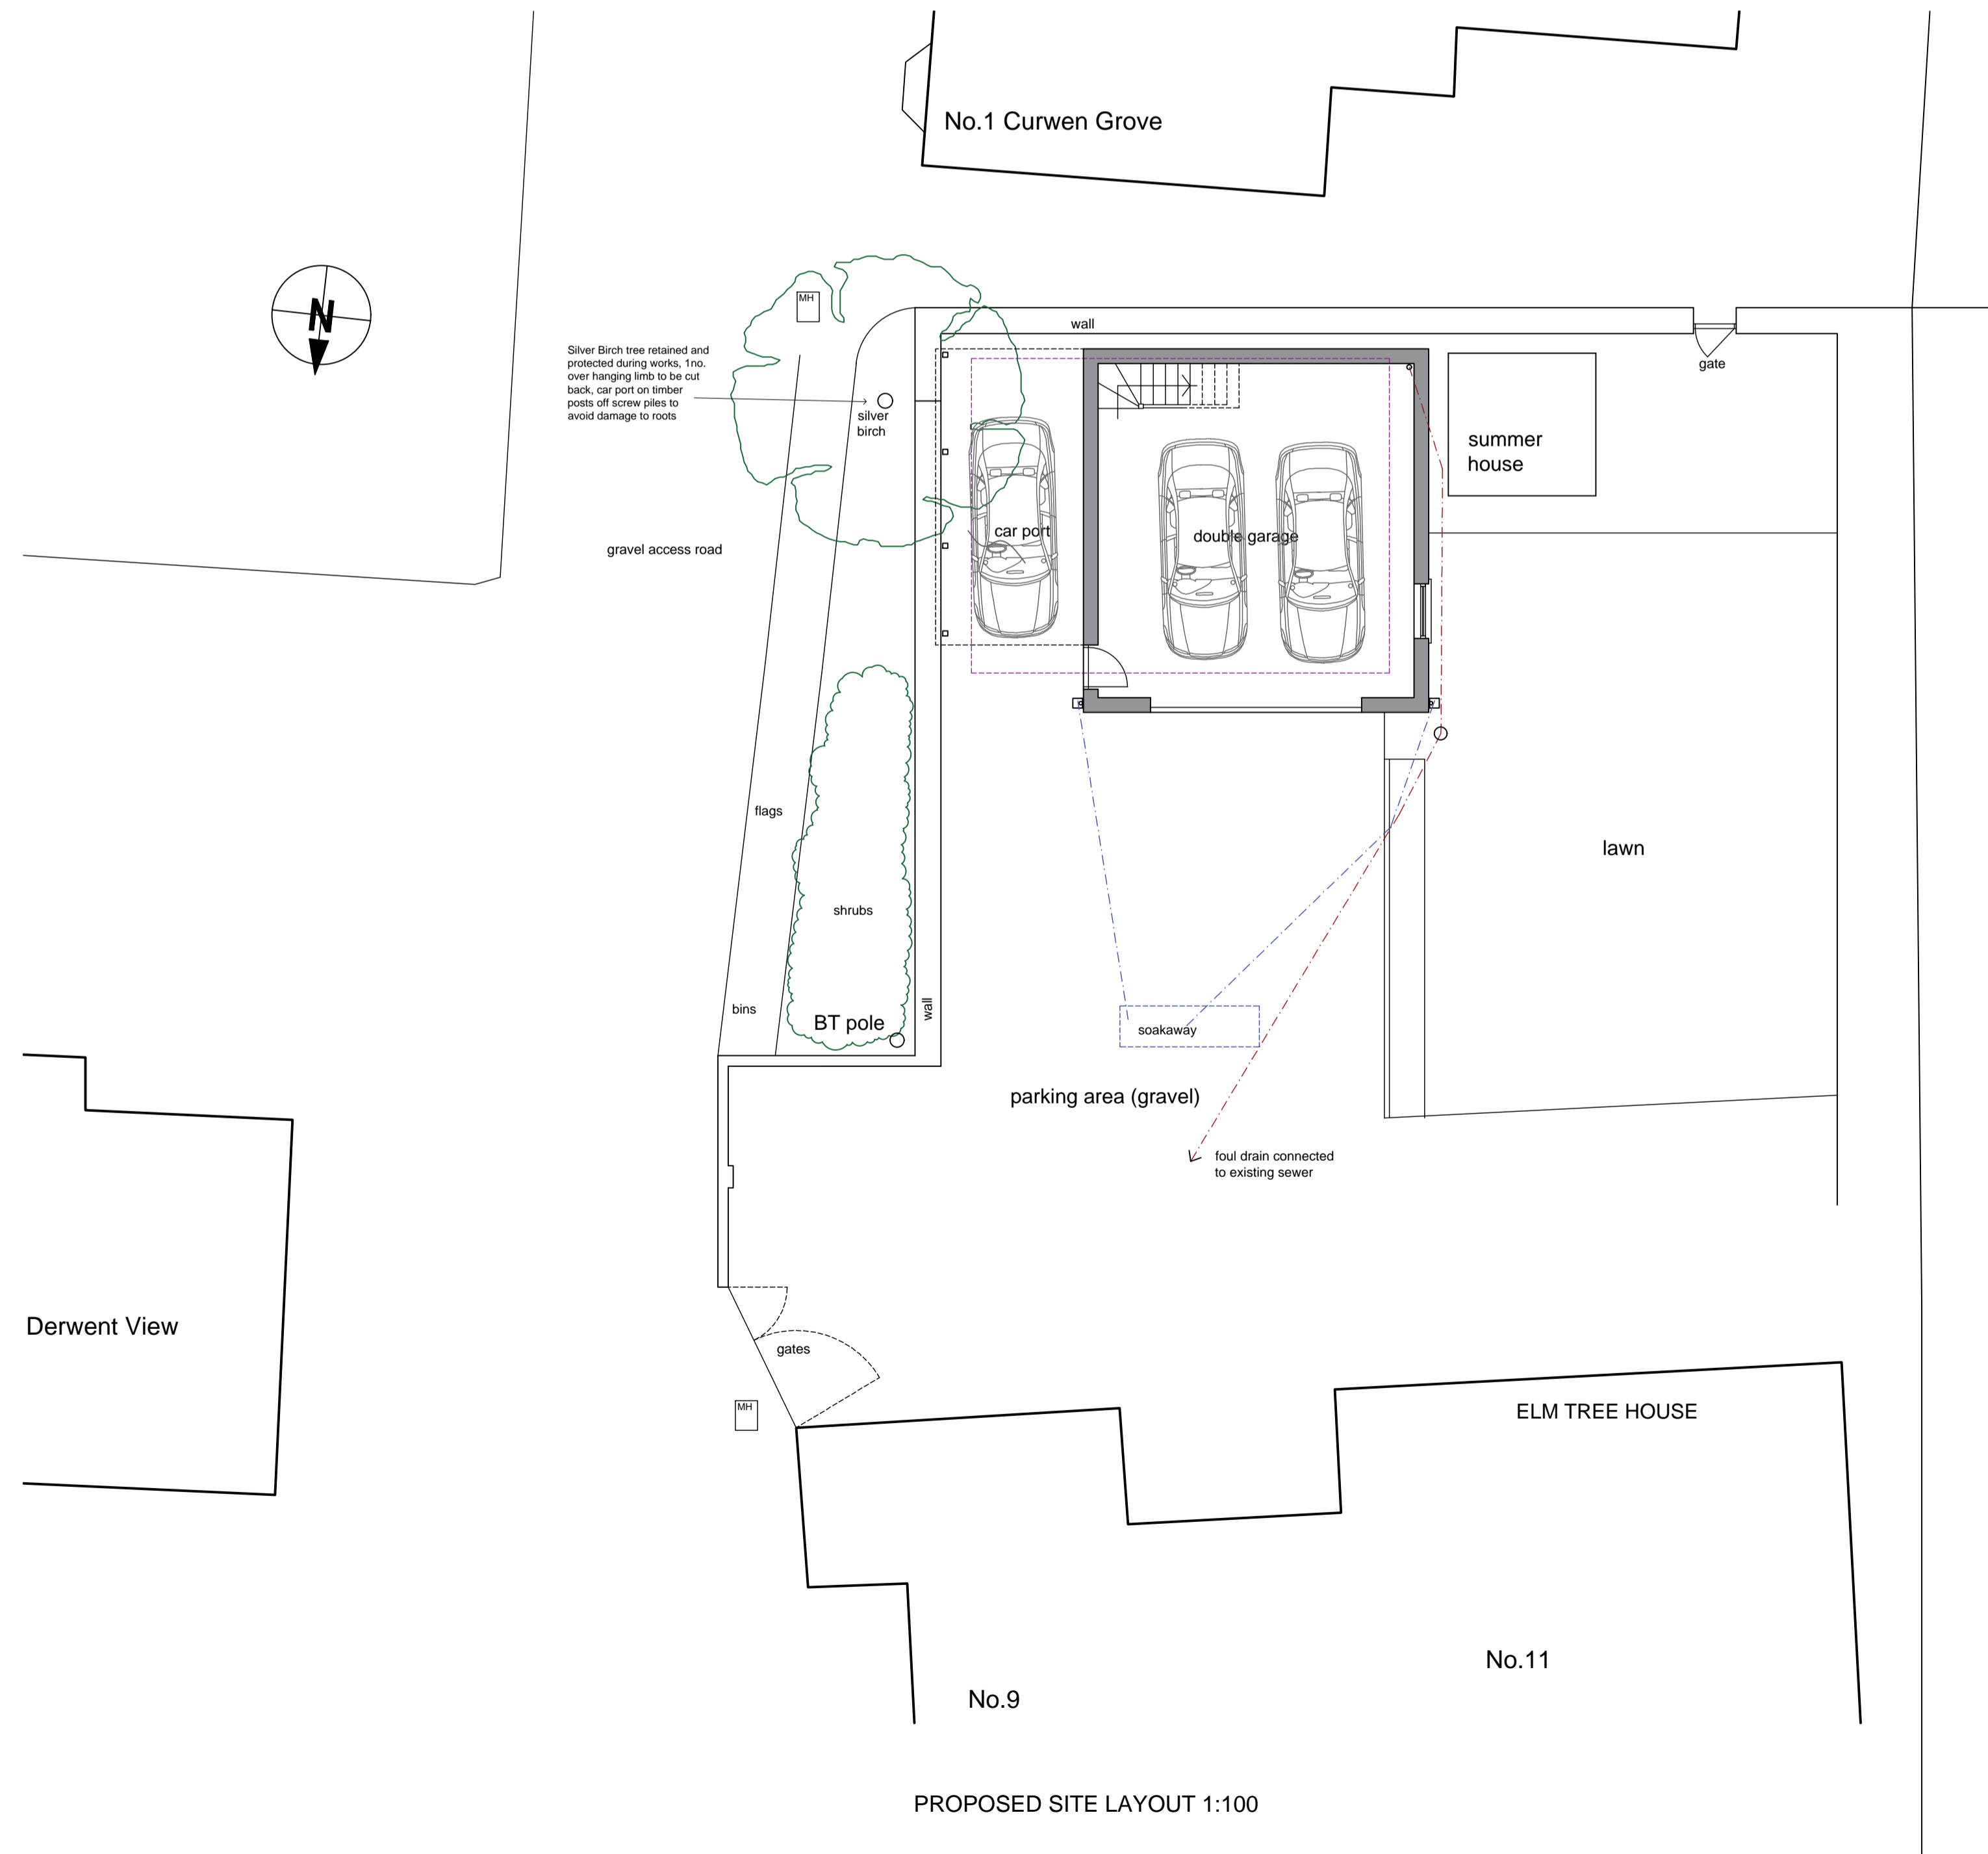


PROPOSED SITE LAYOUT 1:100

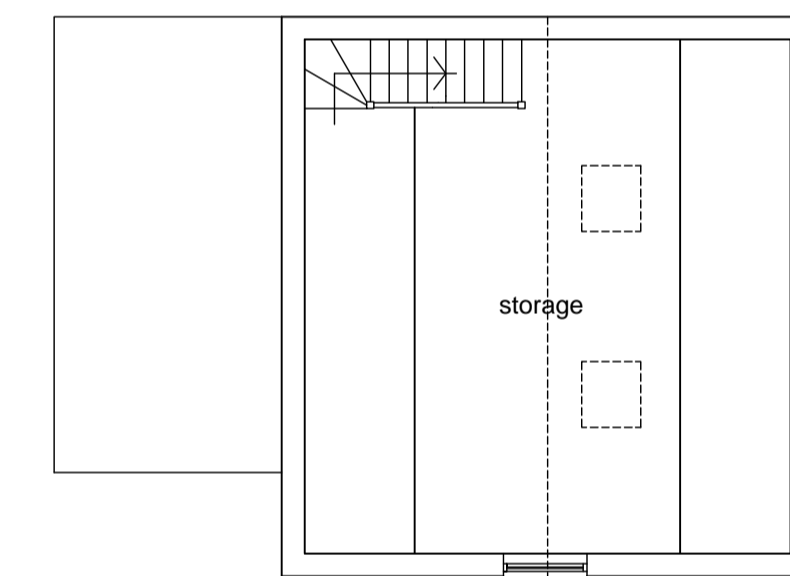

ROOF SPACE



BLOCK PLAN 1:500

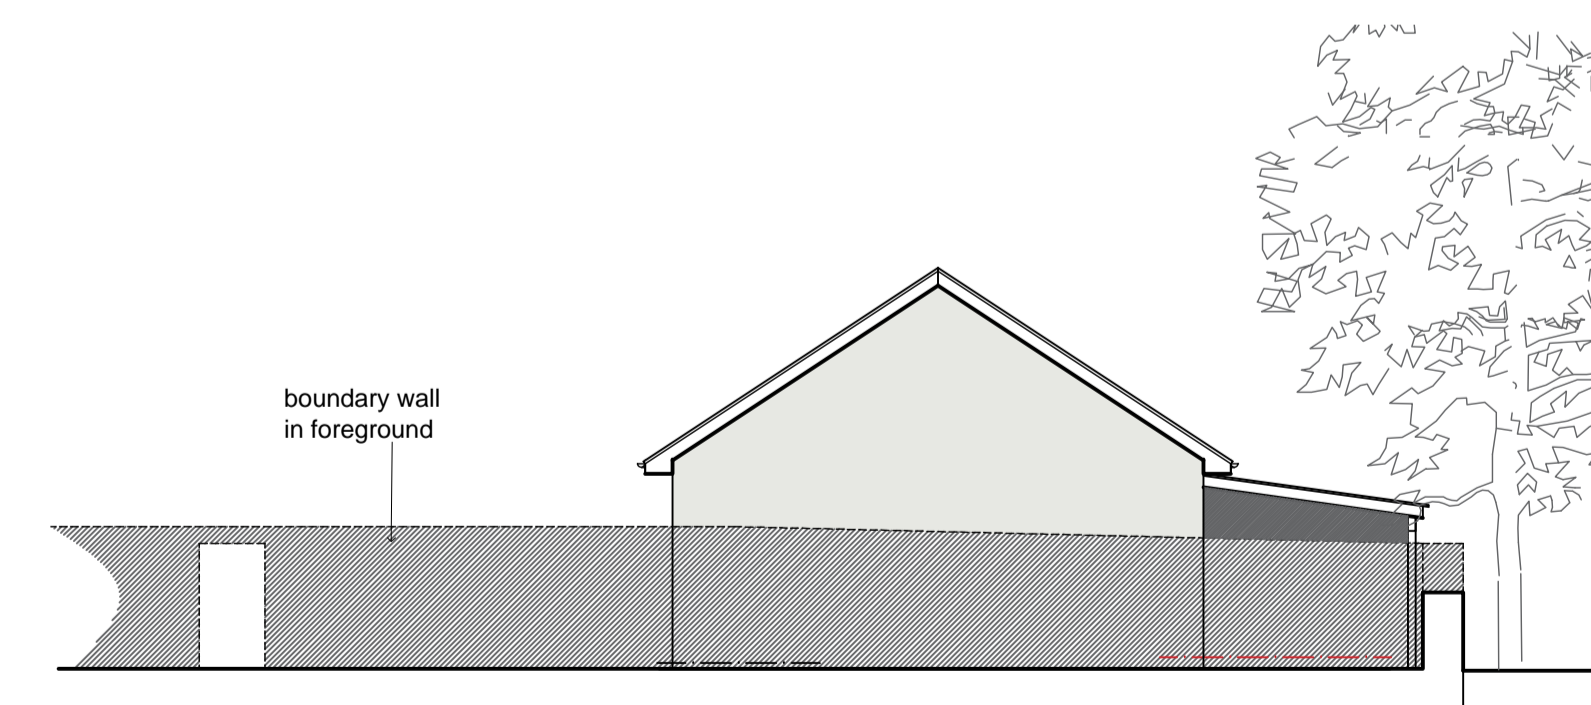

PROPOSED SOUTH ELEVATION 1:100

MARTIN CUTHELL
ARCHITECTURAL SERVICES

PROPOSED GARAGE & ANNEX
ELM TREE HOUSE, COCKERMOUTH

| SCALE | DATE | DRAWN | NUMBER |
|---------------|---------|-------|----------|
| as shown @ A1 | DEC.'24 | mc | 21.10/03 |