



FLOOR PLAN




SOUTH WEST ELEVATION - WORKSHOP

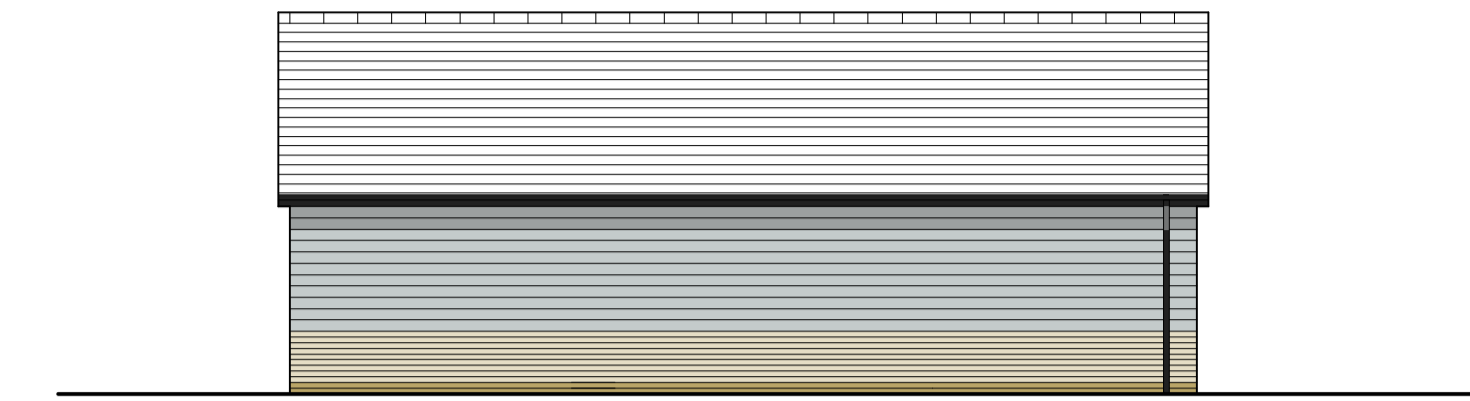

NORTH EAST ELEVATION - WORKSHOP

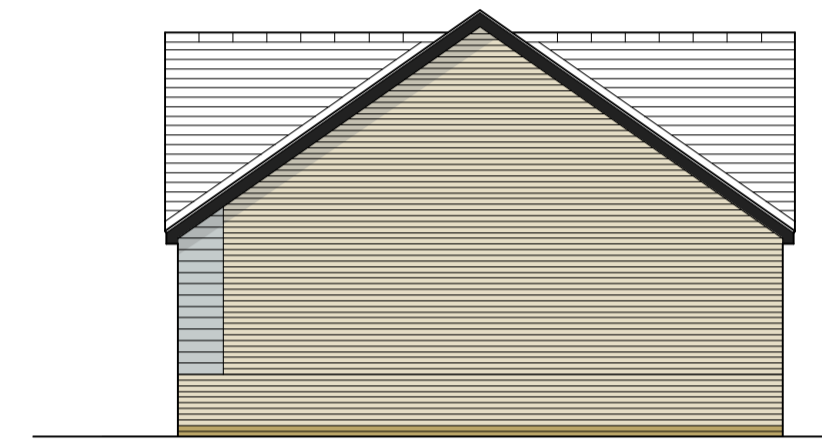

NORTH EAST ELEVATION - GARAGE

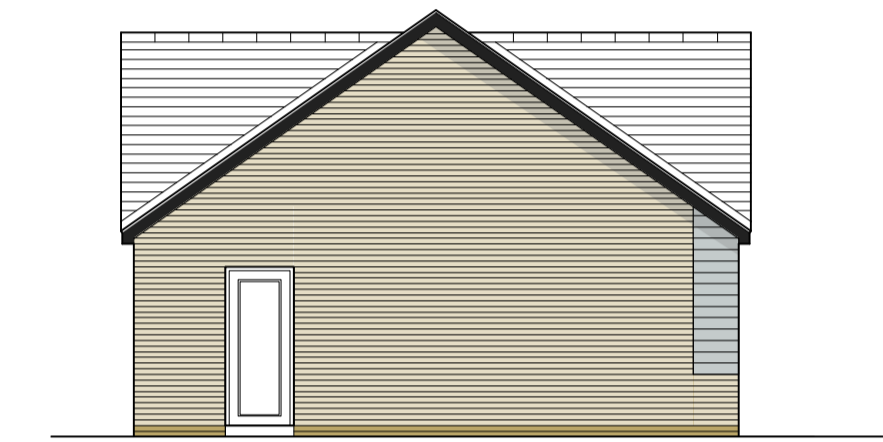


SOUTH WEST ELEVATION - GARAGE




SOUTH EAST (ROADSIDE) ELEVATION



SOUTH WEST ELEVATION

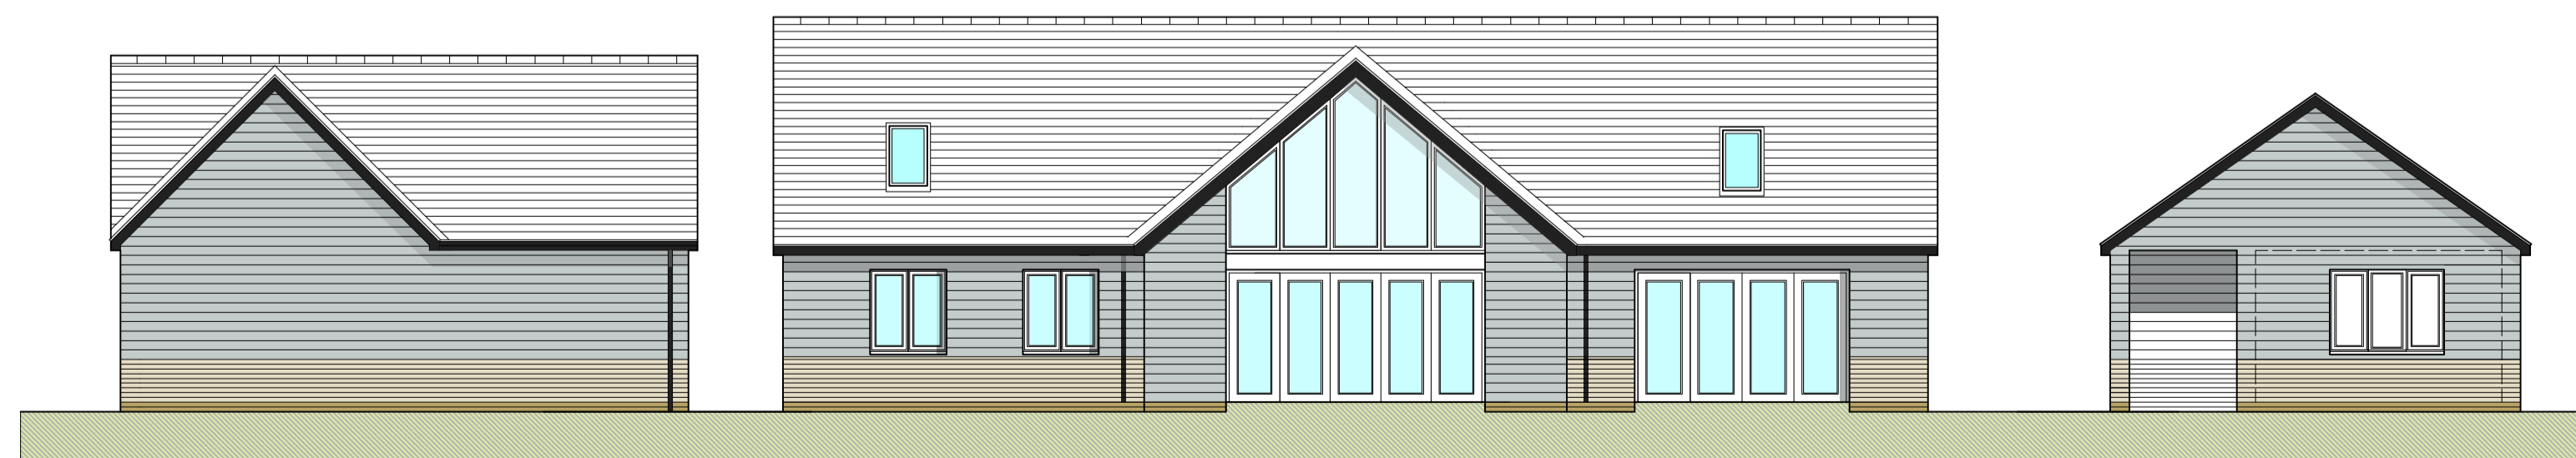

NORTH WEST (SEAWARD SIDE) ELEVATION

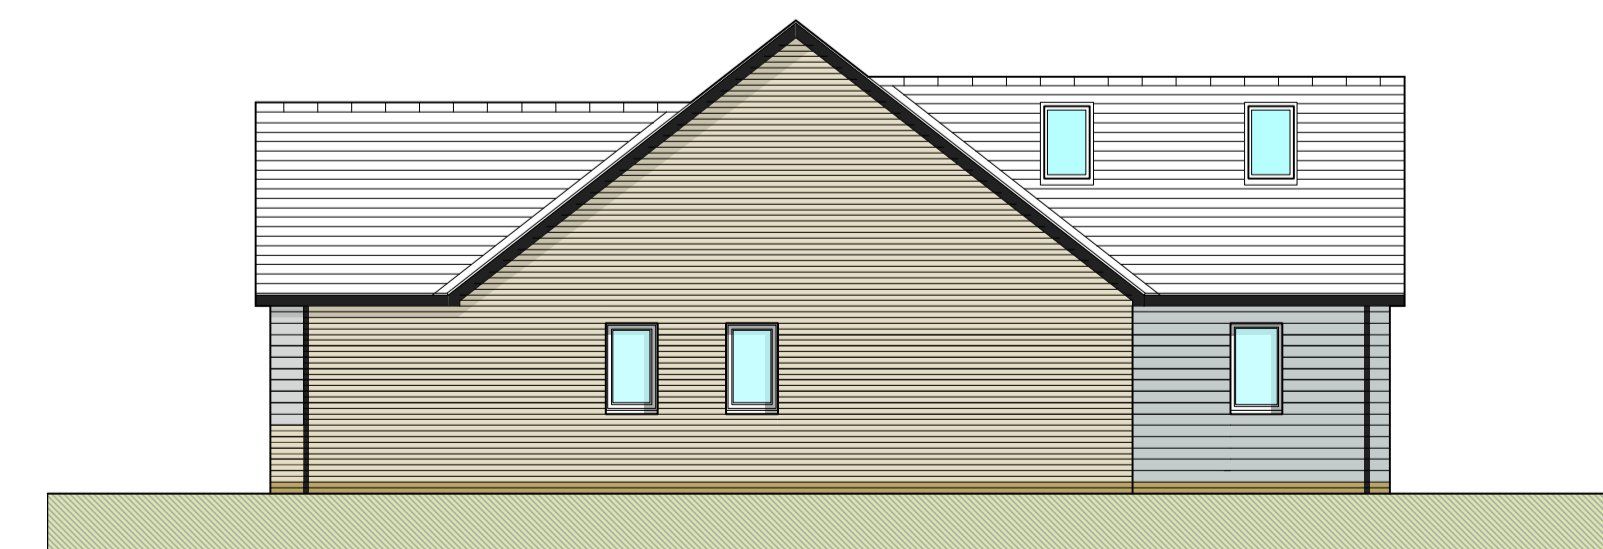

NORTH EAST ELEVATION

Issue -

PLANNING

Client -

Mr & Mrs Pearson

Project -

Proposed Replacement Dwelling


Location / Postcode / what3words

Sandy Lodge, Skinburness
wades.history.headlines


Drawing Title - As Proposed Plans & elevations

Job No - 1464 Dwg No - 01 Rev : D

DATE : 15 Dec 2024 SCALE : 1:50 / 100 Paper A1

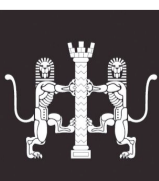

RIBA Chartered ARCHITECTS

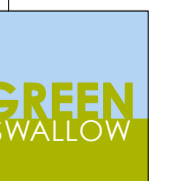

E - greenswallow@btinternet.com
M - 07970 96 41 84
Registered Office : Green Swallow North Limited,
Swallow Barn, Blindcrake, Cumbria, CA13 0QP

ALL DIMENSIONS TO BE CHECKED ON SITE
FIGURED DIMENSIONS TO BE TAKEN IN PREFERENCE
TO SCALED DIMENSIONS
copyright Green Swallow North Limited