



Existing ground floor plan

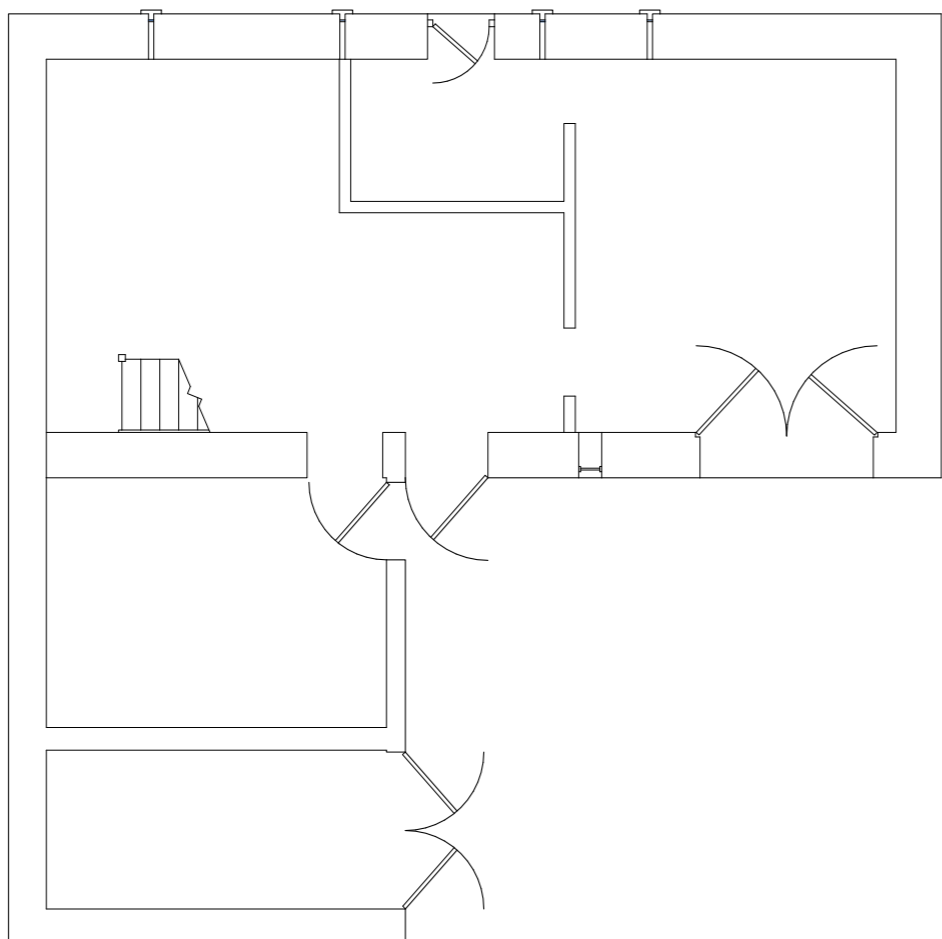

existing ground floor plan 1:100

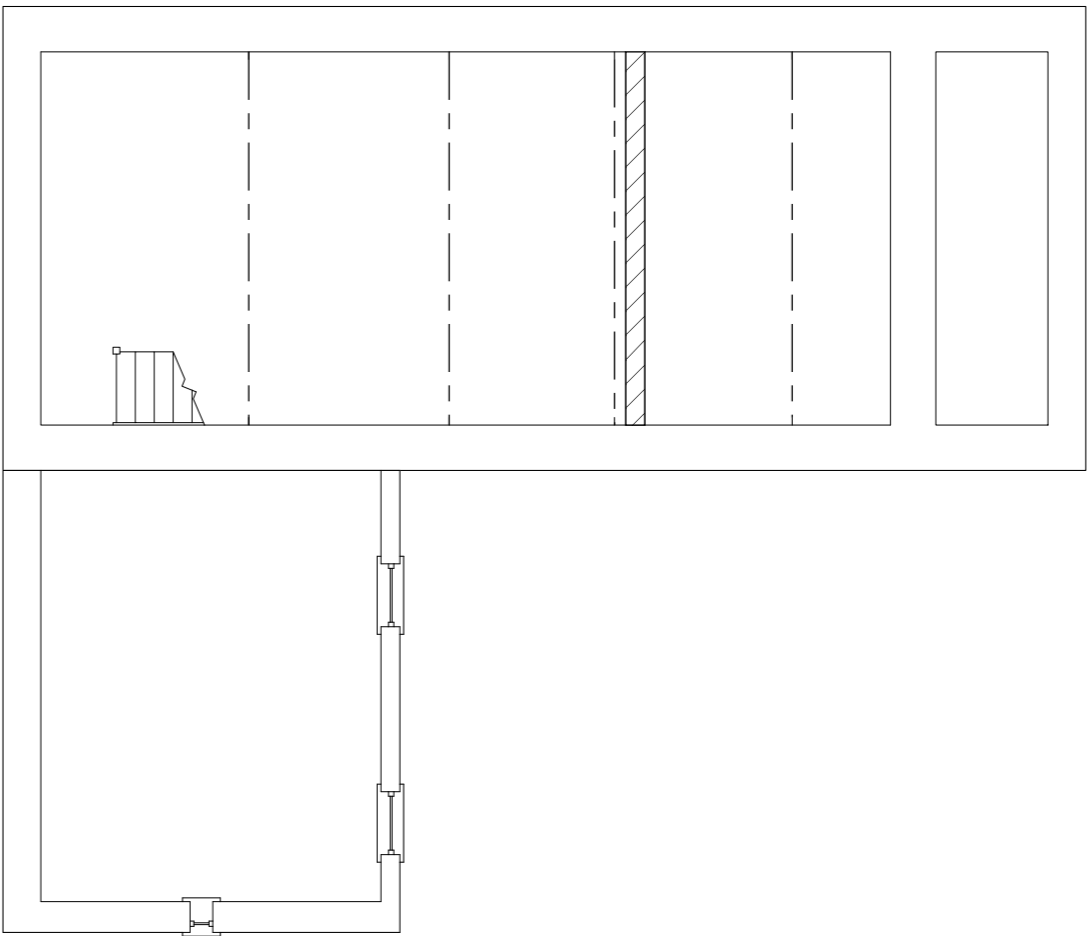

existing first floor plan 1:100

----- = Roof Trusses

This scheme is subject to town council planning and all other consents

Dimensions, area and levels where given are only approximate and subject to site survey. All dimensions are to be checked on site. Any discrepancies or variations are to be reported to the client before work commences. Figured dimensions only are to be taken from this drawing.

This drawing is to be read in conjunction with all relevant consultants and/or Specialists drawings/documents and any discrepancies or variations are to be notified to the client before the affected work commences.

Client Mrs C Donohue

Job title Barn Conversion @ Burnfoot Grange, Wigton CA7 9HL

Drawing title existing ground and first floor plan

Scale 1:100@A3

Date 22/04/2024

Job No 513

Richard J Lindsay
 2A Church Road
 Waters Edge
 Harrington
 CA14 5QP
 Mob : 07921 949618
 email: calvadesign46@gmail.com

A 1