





Existing North Elevation




Existing South Elevation

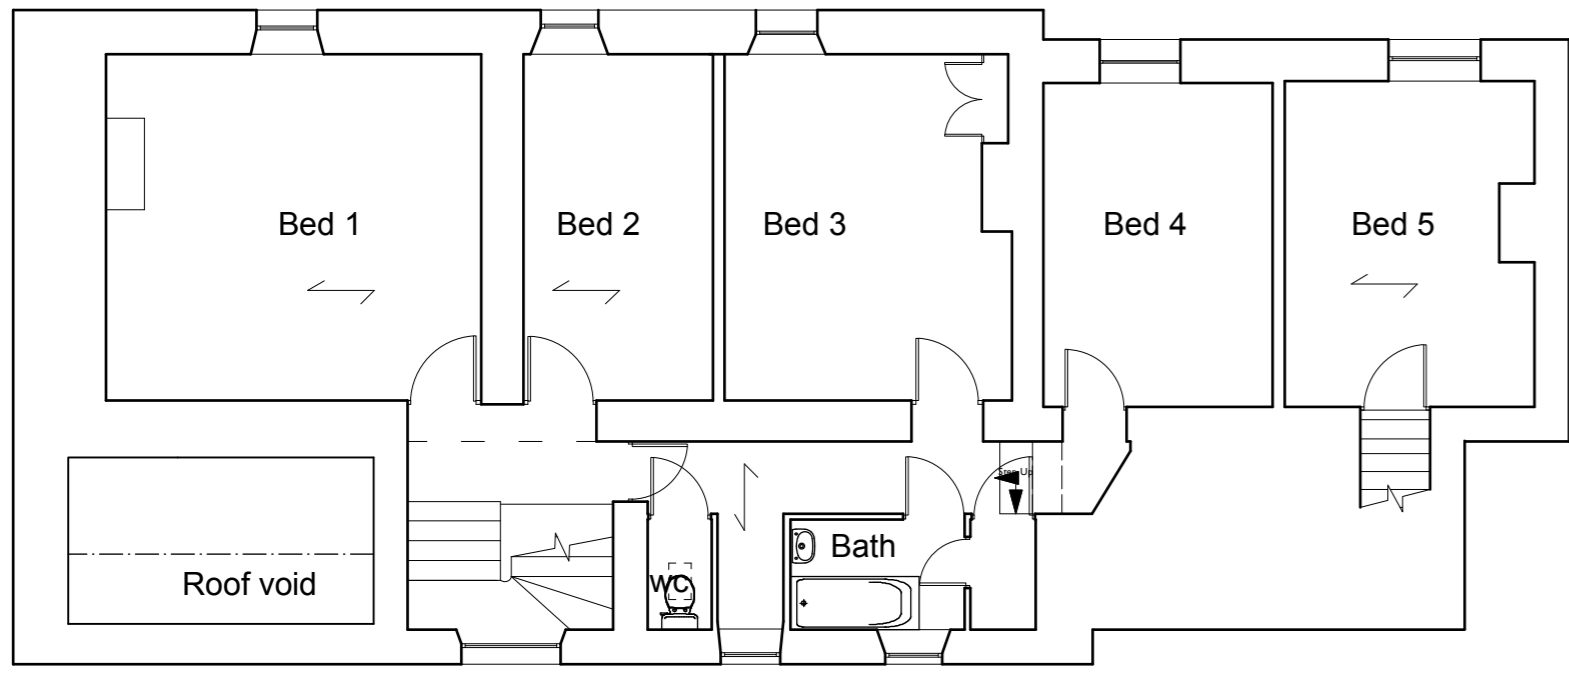


First Floor Plan

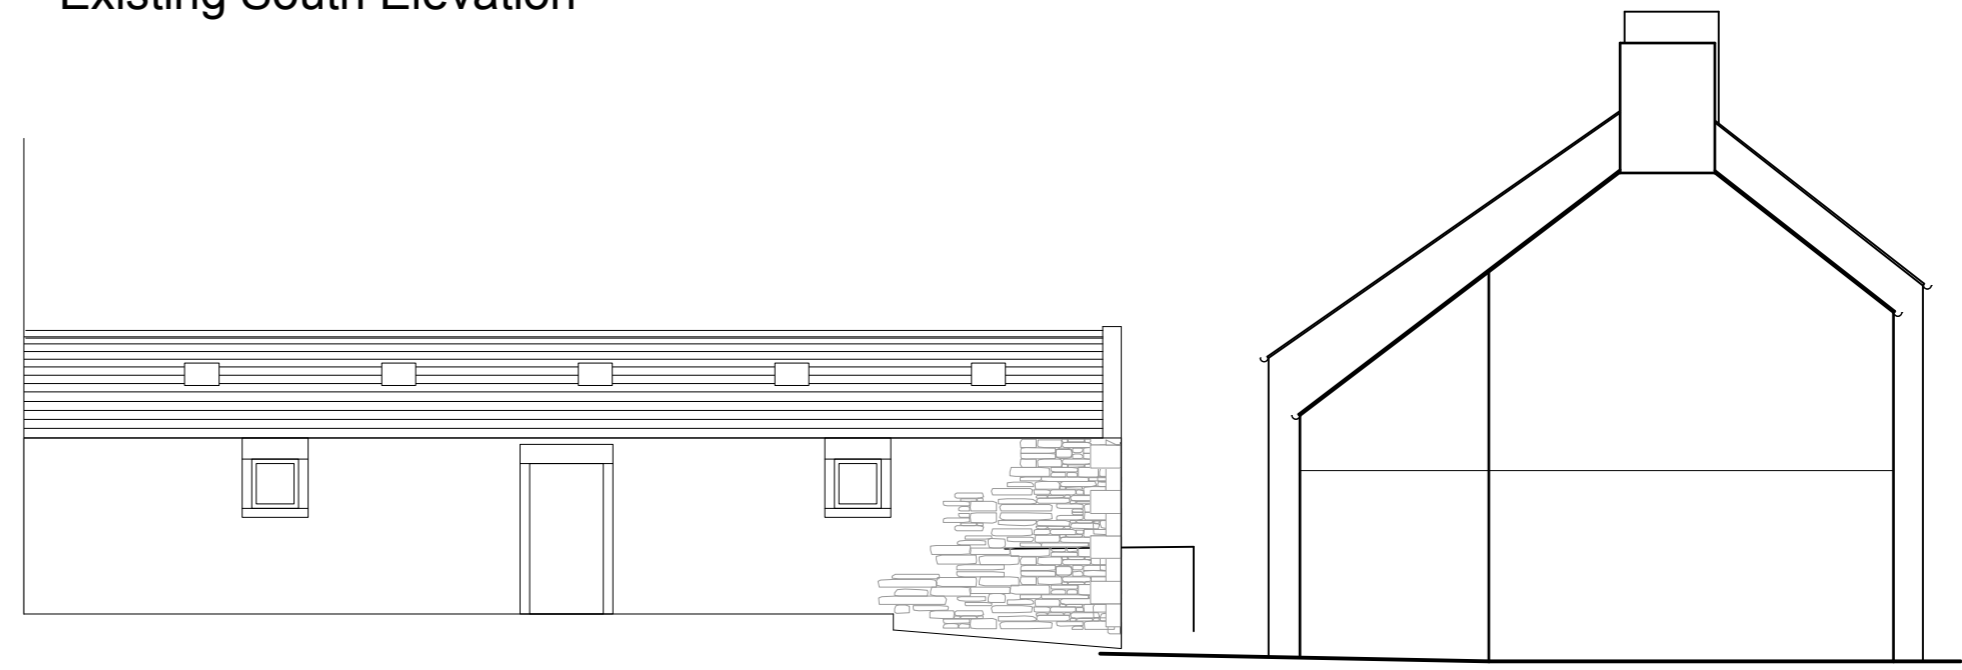


Existing East Elevation

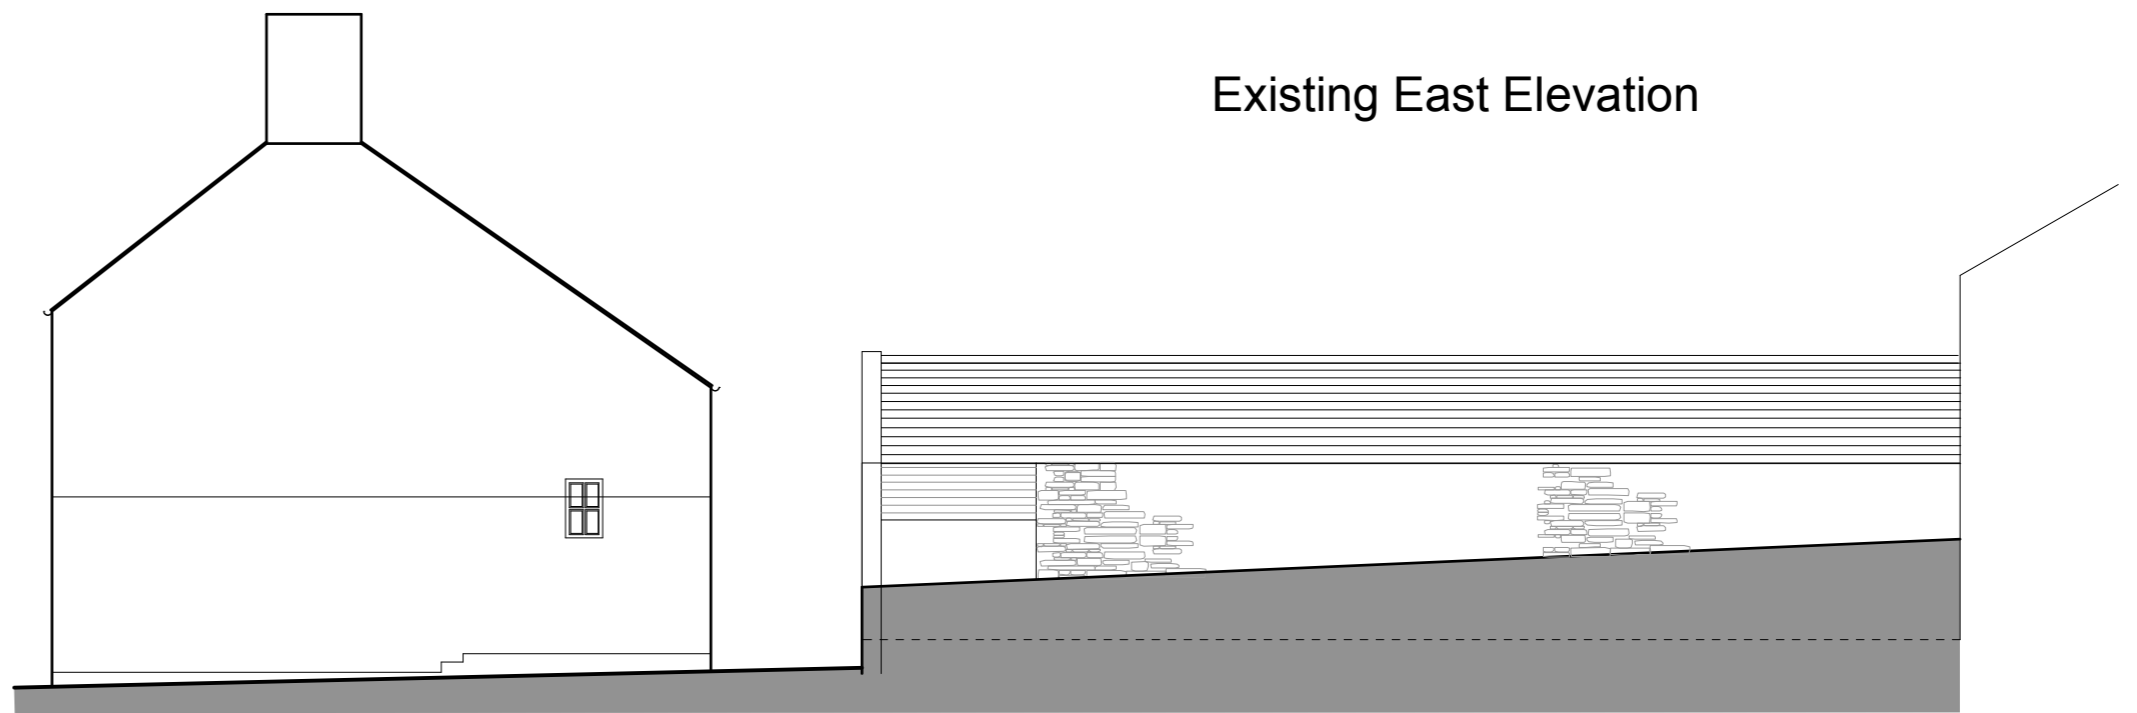


Existing West Elevation

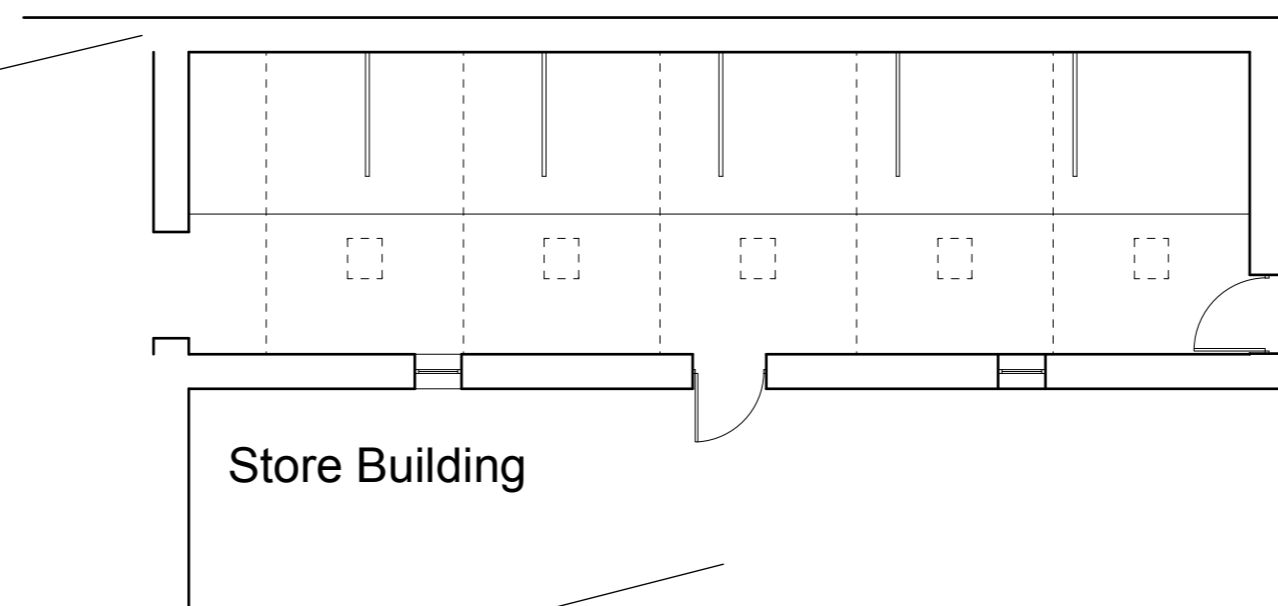

Store Building

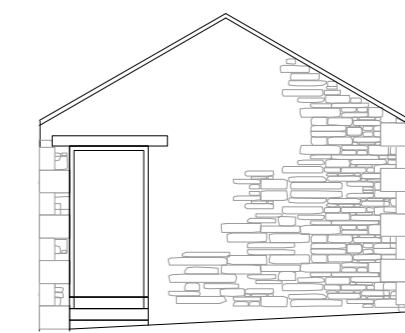

Store Building - North Elevation

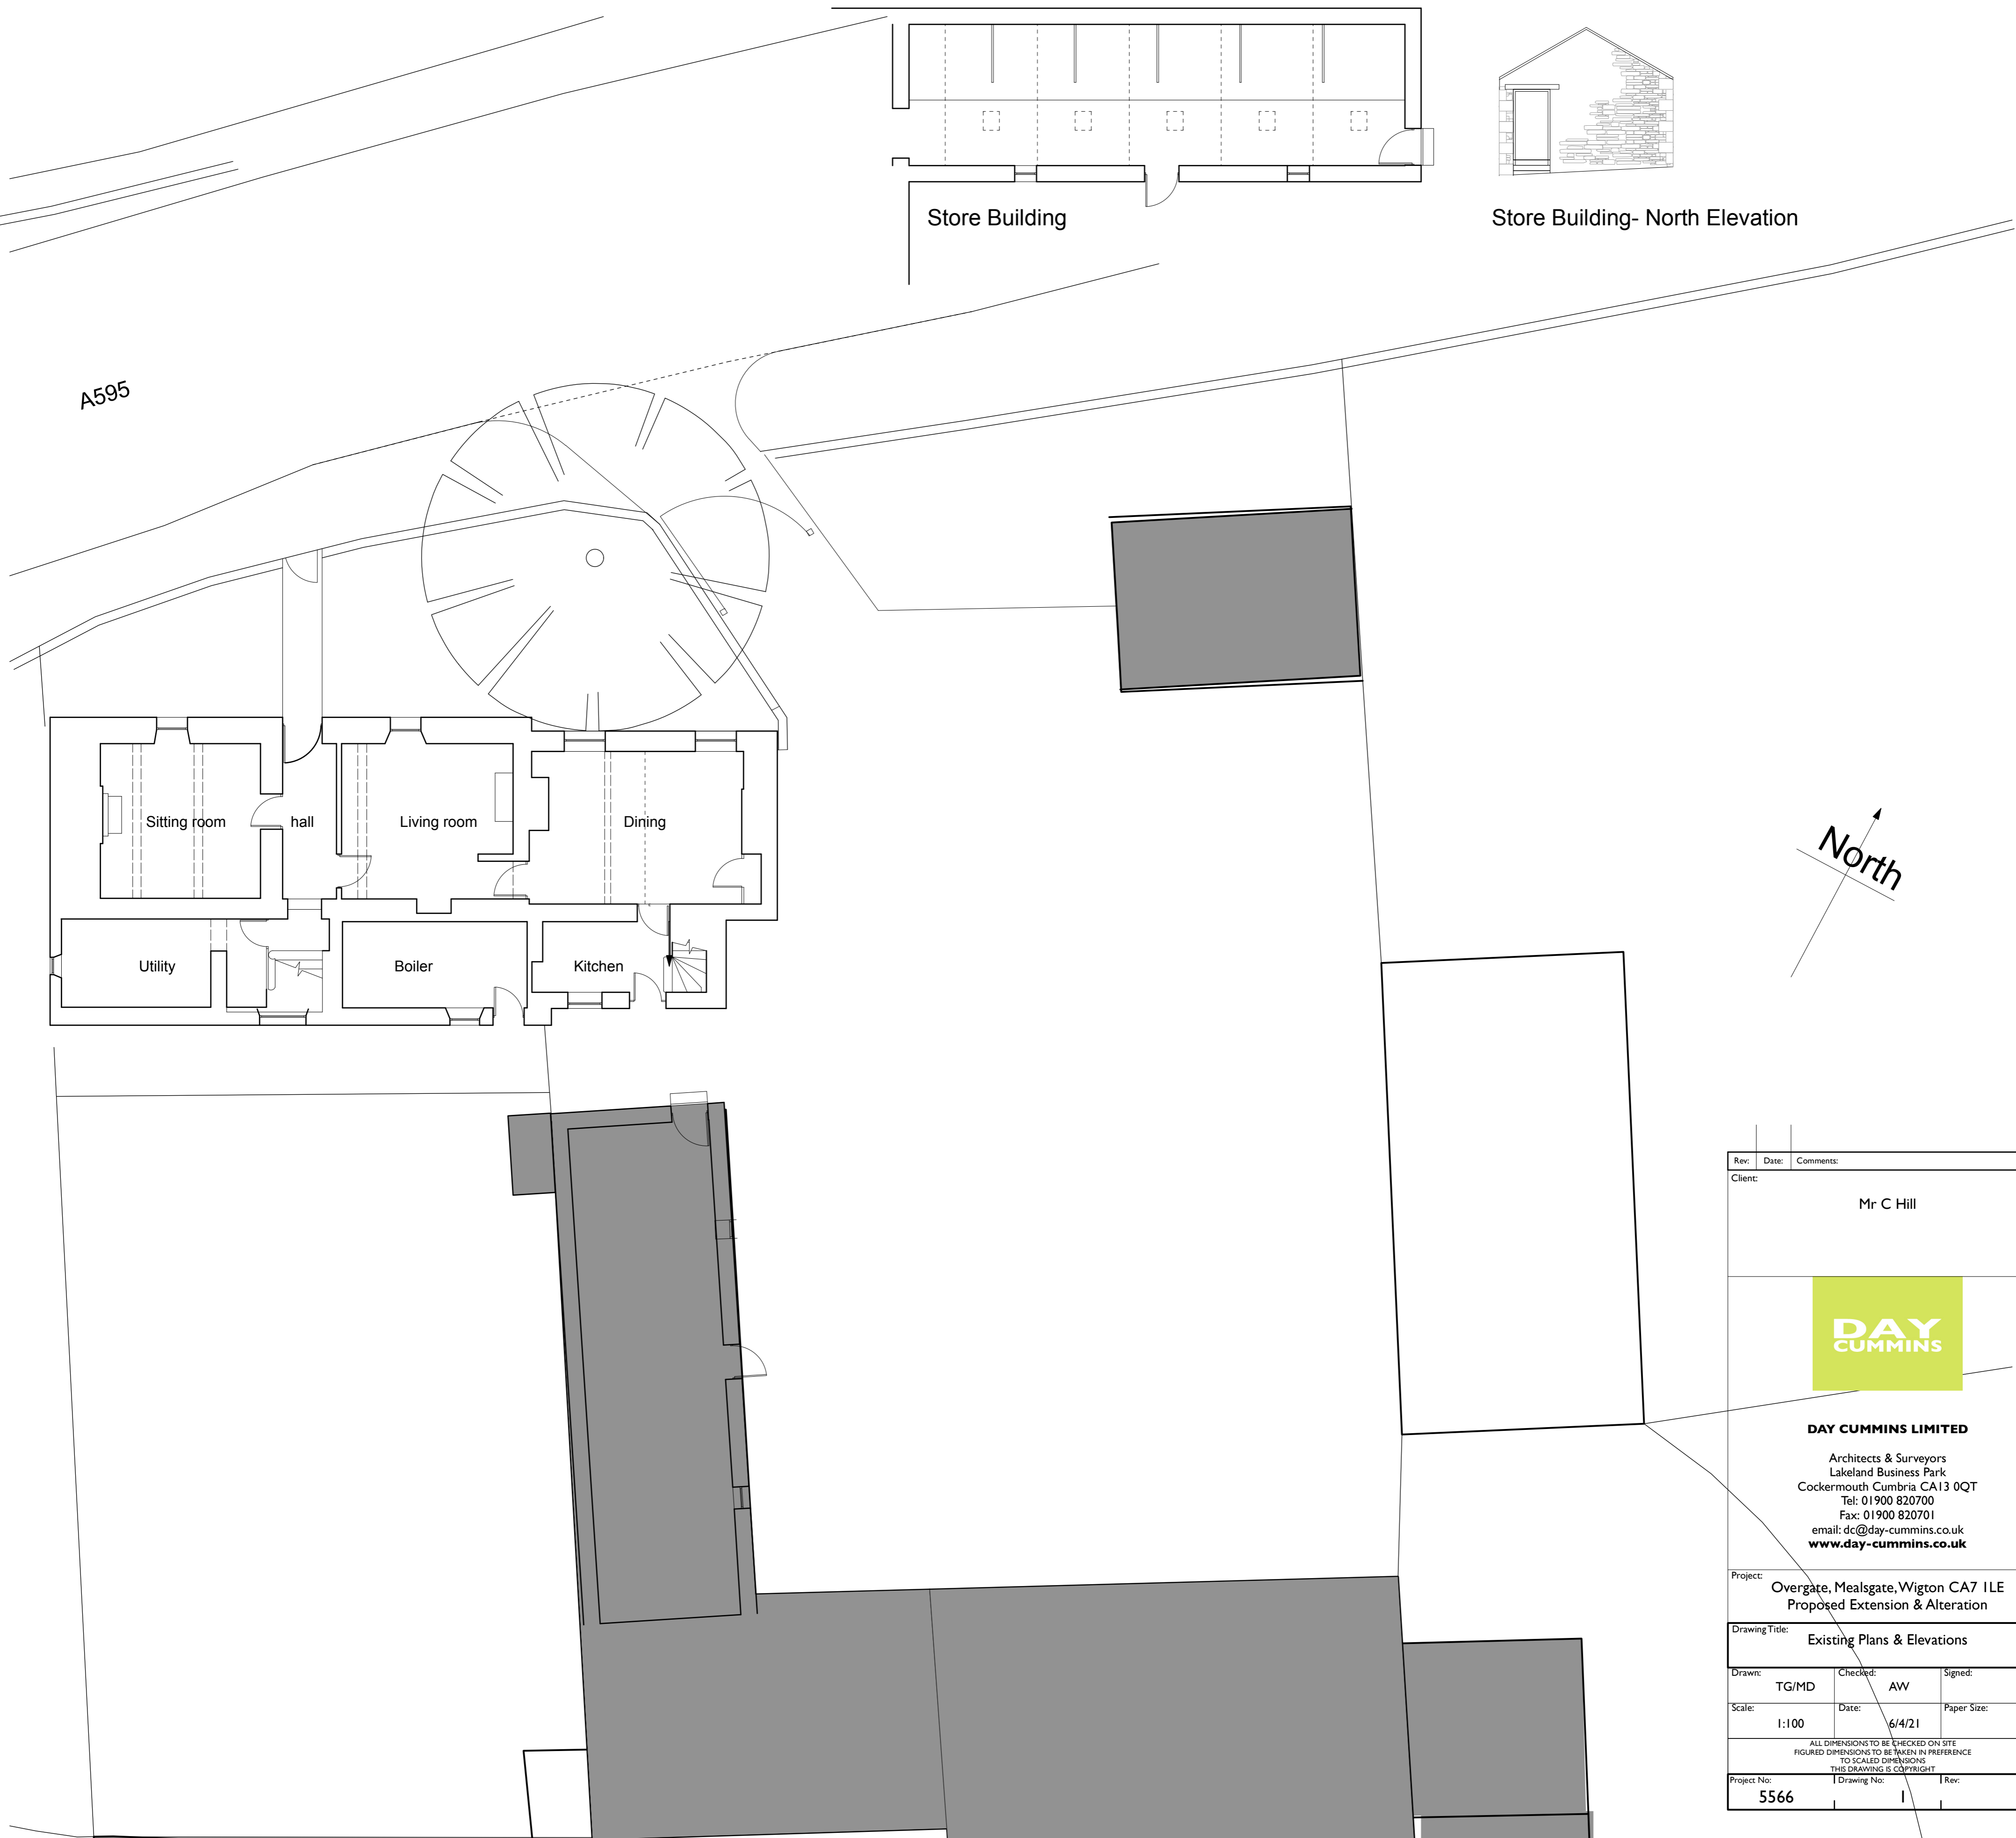

Rev:	Date:	Comments:	By:
Client: Mr C Hill			
<b>DAY CUMMINS</b>			
<b>DAY CUMMINS LIMITED</b> Architects & Surveyors Lakeland Business Park Cockermouth Cumbria CA13 0QT Tel: 01900 820700 Fax: 01900 820701 email: dc@day-cummins.co.uk www.day-cummins.co.uk			
Project: Overgate, Mealsgate, Wigton CA7 1LE Proposed Extension & Alteration			
Drawing Title: Existing Plans & Elevations			
Drawn:	Checked:	Signed:	
TG/MD	AW		
Scale:	Date:	Paper Size:	A1
1:100	6/4/21		
<small>ALL DIMENSIONS TO BE CHECKED ON SITE          FIGURED DIMENSIONS TO BE TAKEN IN PREFERENCE          TO SCALED DIMENSIONS          THE DRAWING IS COPYRIGHT</small>			
Project No:	Drawing No:	Rev:	
5566	1		