





FRONT ELEVATION Following render repairs - restate rose render band to window surround

North Elevation


This application does not include any changes to the existing front door.

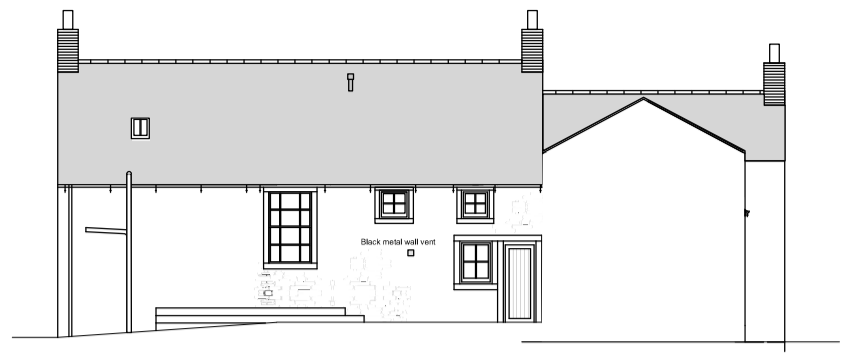


South Elevation

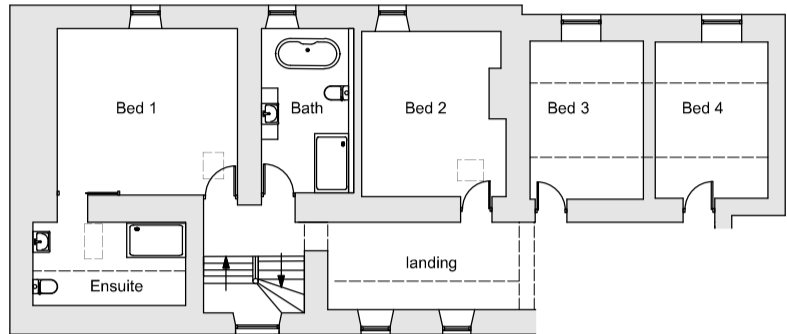


First Floor Plan

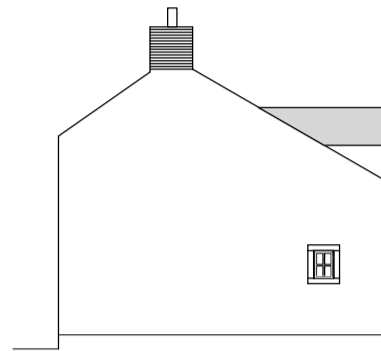


West Elevation

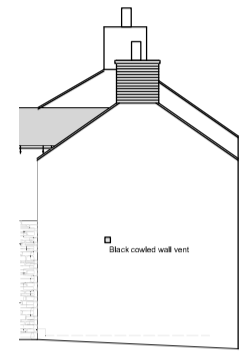

East Elevation

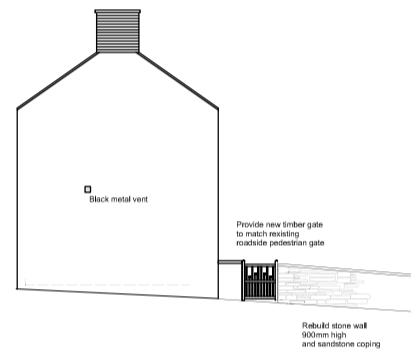

East Elevation to driveway
1:100

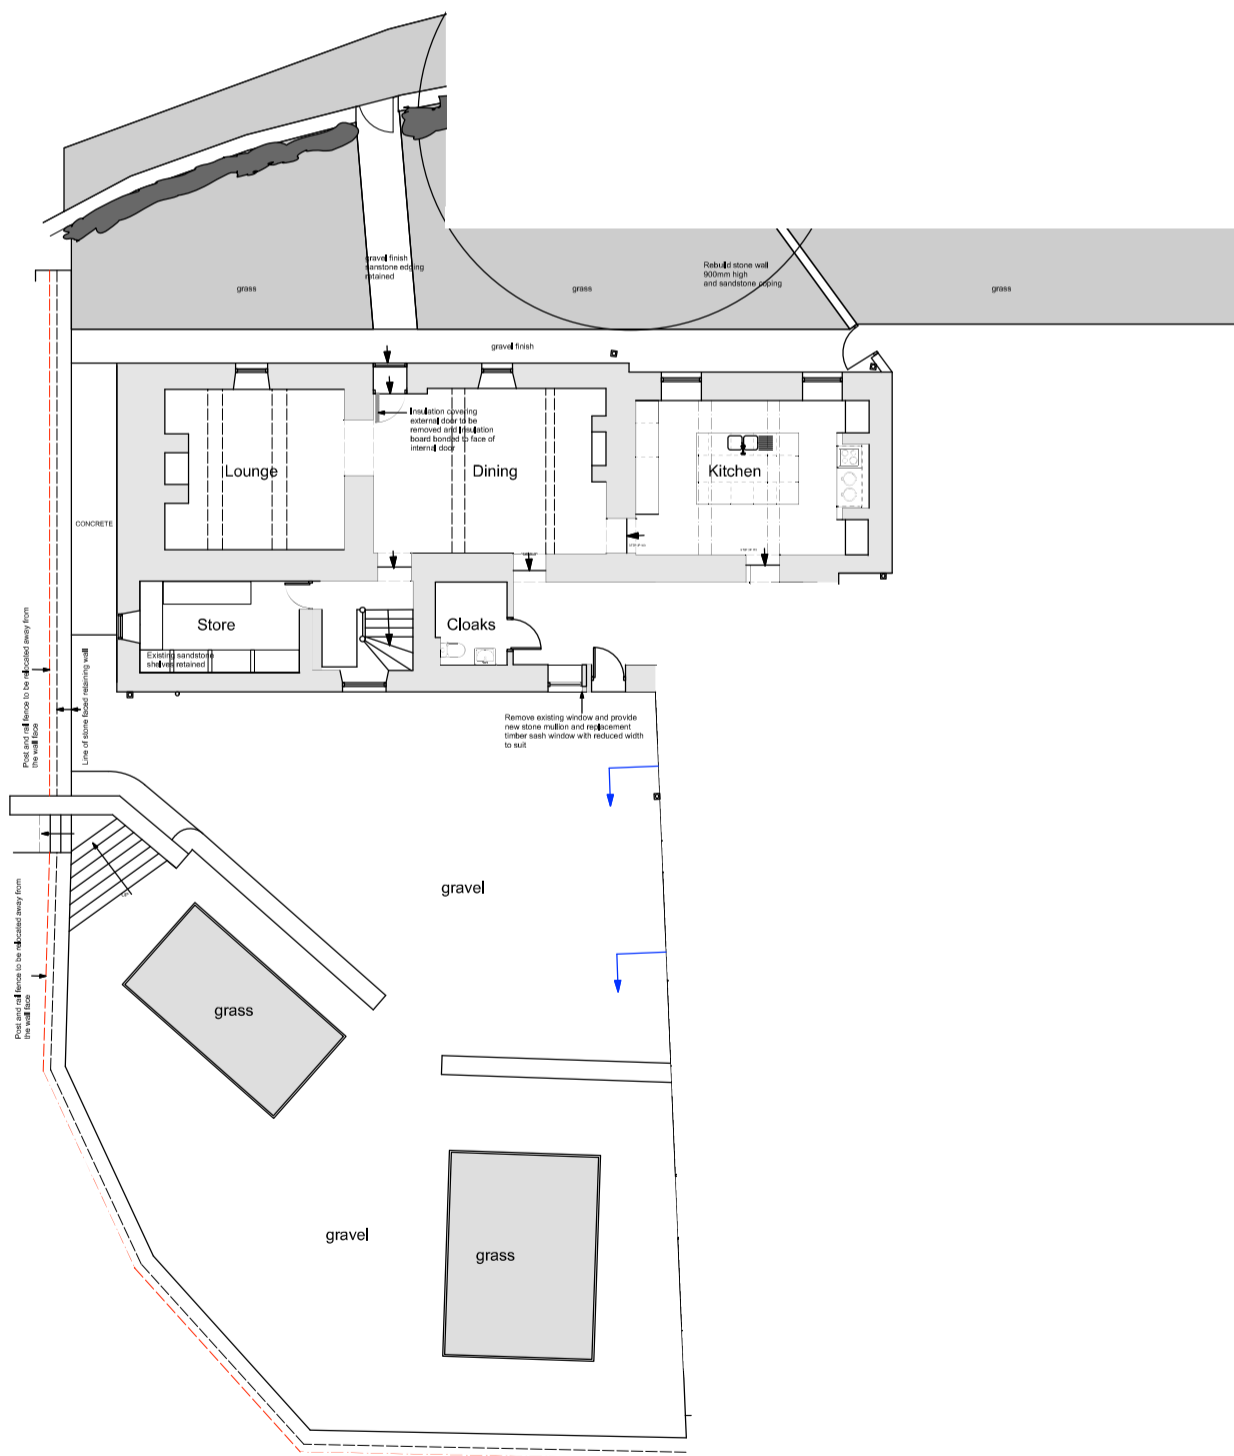

Proposed Oak Internal doors (except ensuite)

Rev.	Date	Comments	By
Client:	Mr C Hill		
 DAY CUMMINS LIMITED Architects & Surveyors Lakeland Business Park Cockerthorpe, Cumbria, CA13 0QT Tel: 01900 820700 Fax: 01900 820701 email: dc@day-cummins.co.uk www.day-cummins.co.uk			
Project: Overgate, Mealsgate, Wigton CA7 1LE Proposed Extension & Alteration			
Drawing Title: Proposed Plans & Elevations Alteration & Extension to existing dwelling			
Drawn: MDL & ET	Checked: -	Signed:	
Scale: 1:100	Date: 10/05/24	Paper Size: A1	
<small>ALL DIMENSIONS TO BE CHECKED ON SITE FIGURED DIMENSIONS TO BE TAKEN IN PREFERENCE TO SCALED DIMENSIONS THIS DRAWING IS COPYRIGHT</small>			
Project No: 5566	Drawing No: 6	Rev: F	