



First Floor Plan

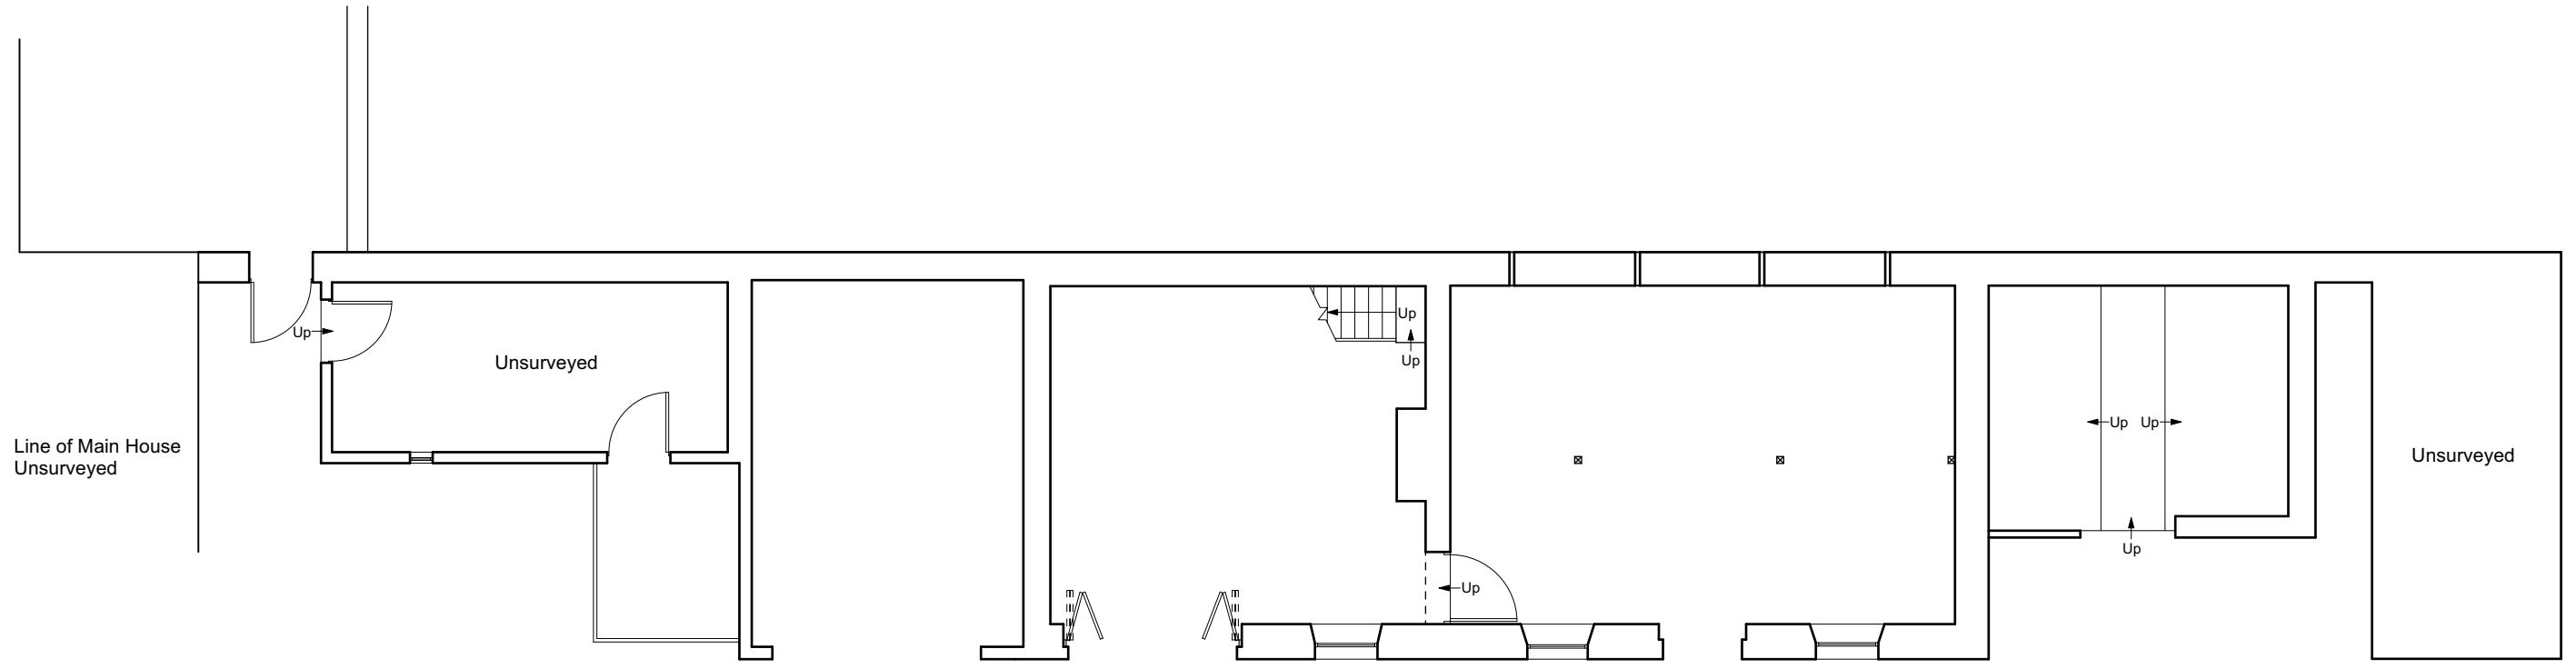

Ground Floor Plan

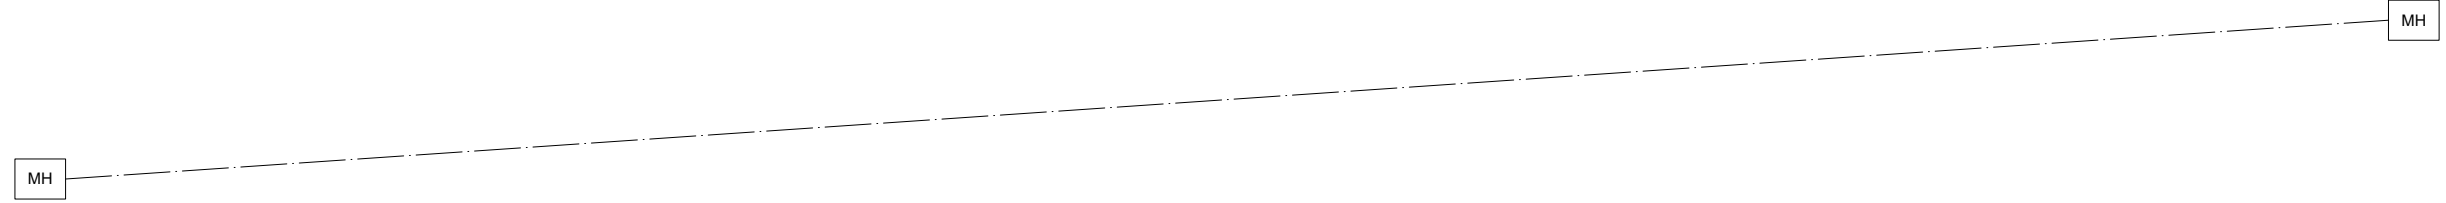

Metres

Existing Floor Plans
 Conversion of former Coach House
 to Agricultural Workers Dwelling.
 February 2025
 DRAWING NO. 01
 SCALE: 1:100