



Movement of entrance . All to be carried out under Highways permit by approved contractor draining towards the site and not the highway. No hanging of entrance gates.

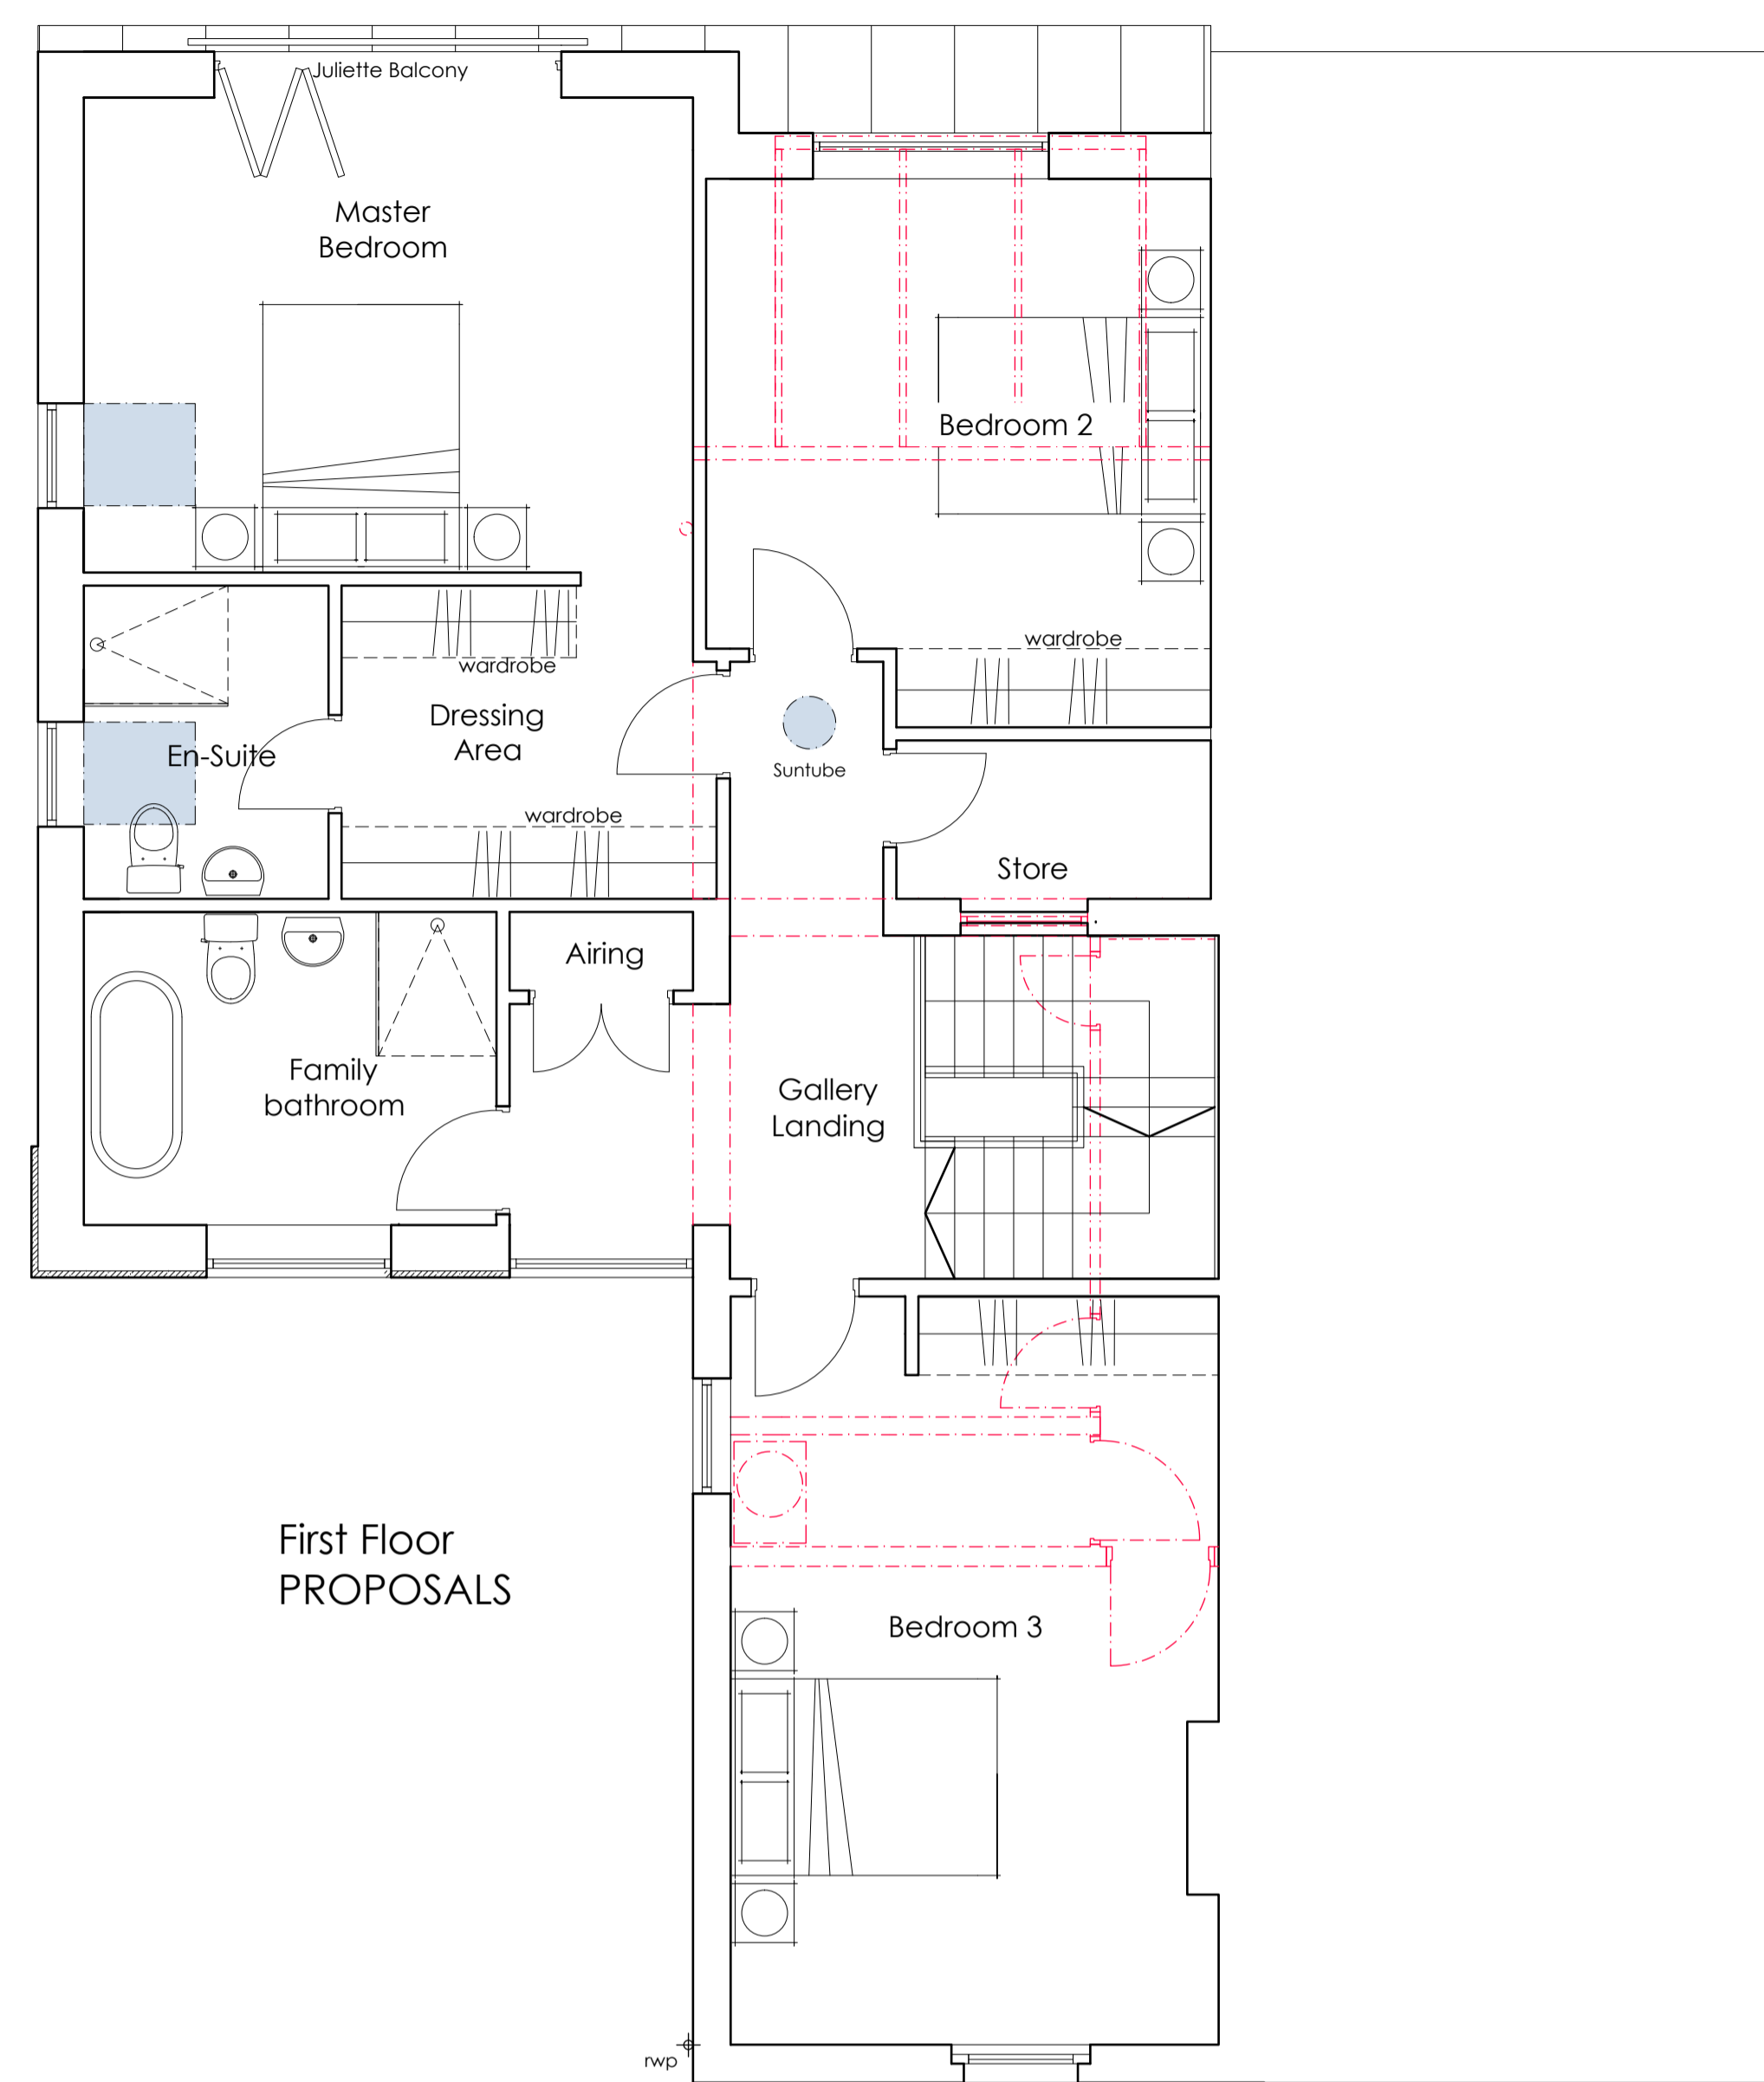

RV	DATE	COMMENTS
A	05.06.25	Amendment to site location plan. Side porch added. Elevations removed
B	11.06.25	Natural stone added to front elevation of extension
C	18.06.25	Indication of boundary treatment
-	-	-

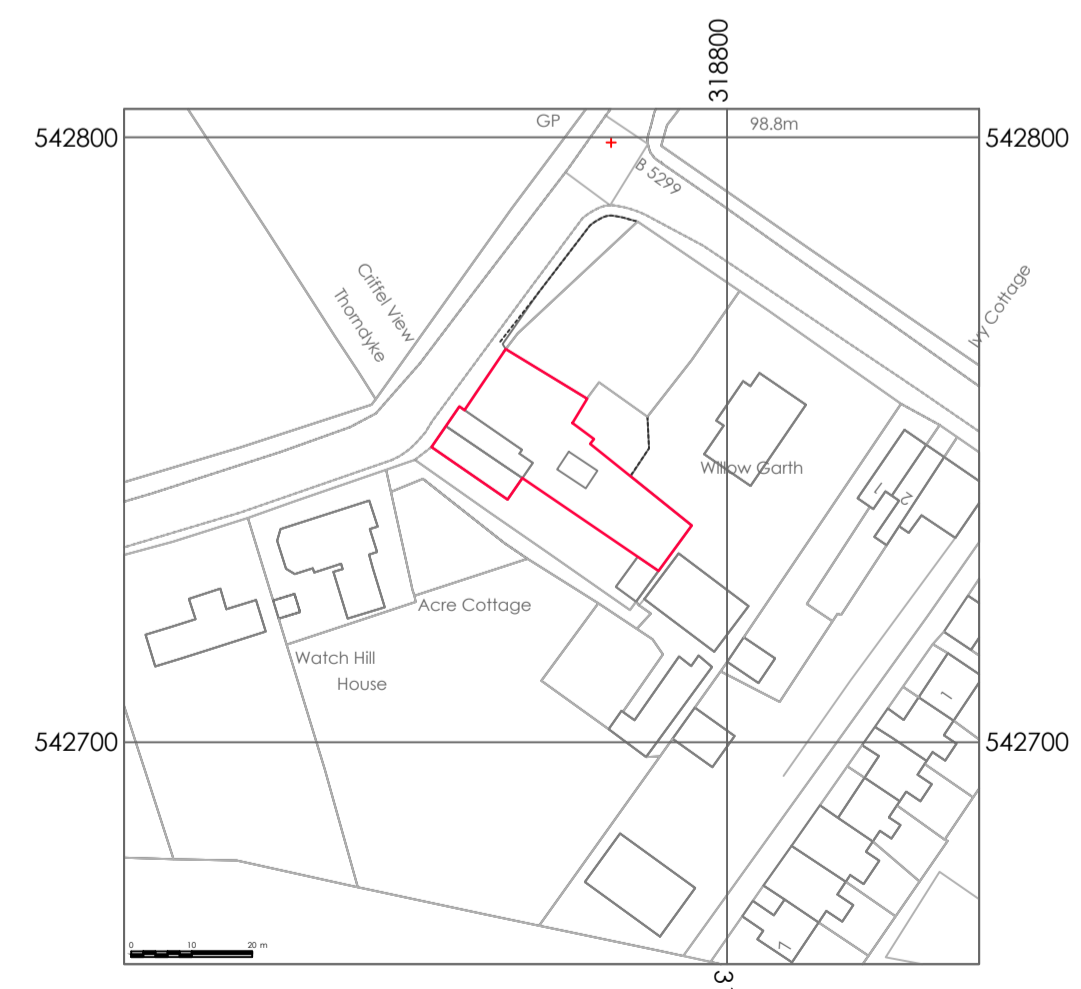

PROPOSED PLANS AND SITE LOCATION PLAN

PROPOSED ALTERATIONS
CRIFFEL VIEW
WATCHHILL
DAVID & HAYLEY FOSTER

DRAWING NO. : 25.10.04c
SCALE : 1:50 / 1:1250 @A1
DRAWN BY : CW
DATE : MAY 2025



43 The Mount | Papcastle | Cockerburn | Cumbria | CA13 0JZ
studio@wkdesignarchitects.co.uk | www.wkdesignarchitects.co.uk
Carolyn Williamson 07773 329572 | Paul Kitchen 07968 094847