




NOTES AND AMENDMENTS

This drawing is copyright ©. Figured dimensions are to be followed in preference to scaled dimensions and particulars are to be taken from the actual work where possible. Any discrepancy must be reported to the architect immediately and before proceeding.

REVISIONS

Rev	Description	Drawn	Date
B	W1 sill height amended	DB	27.01.25

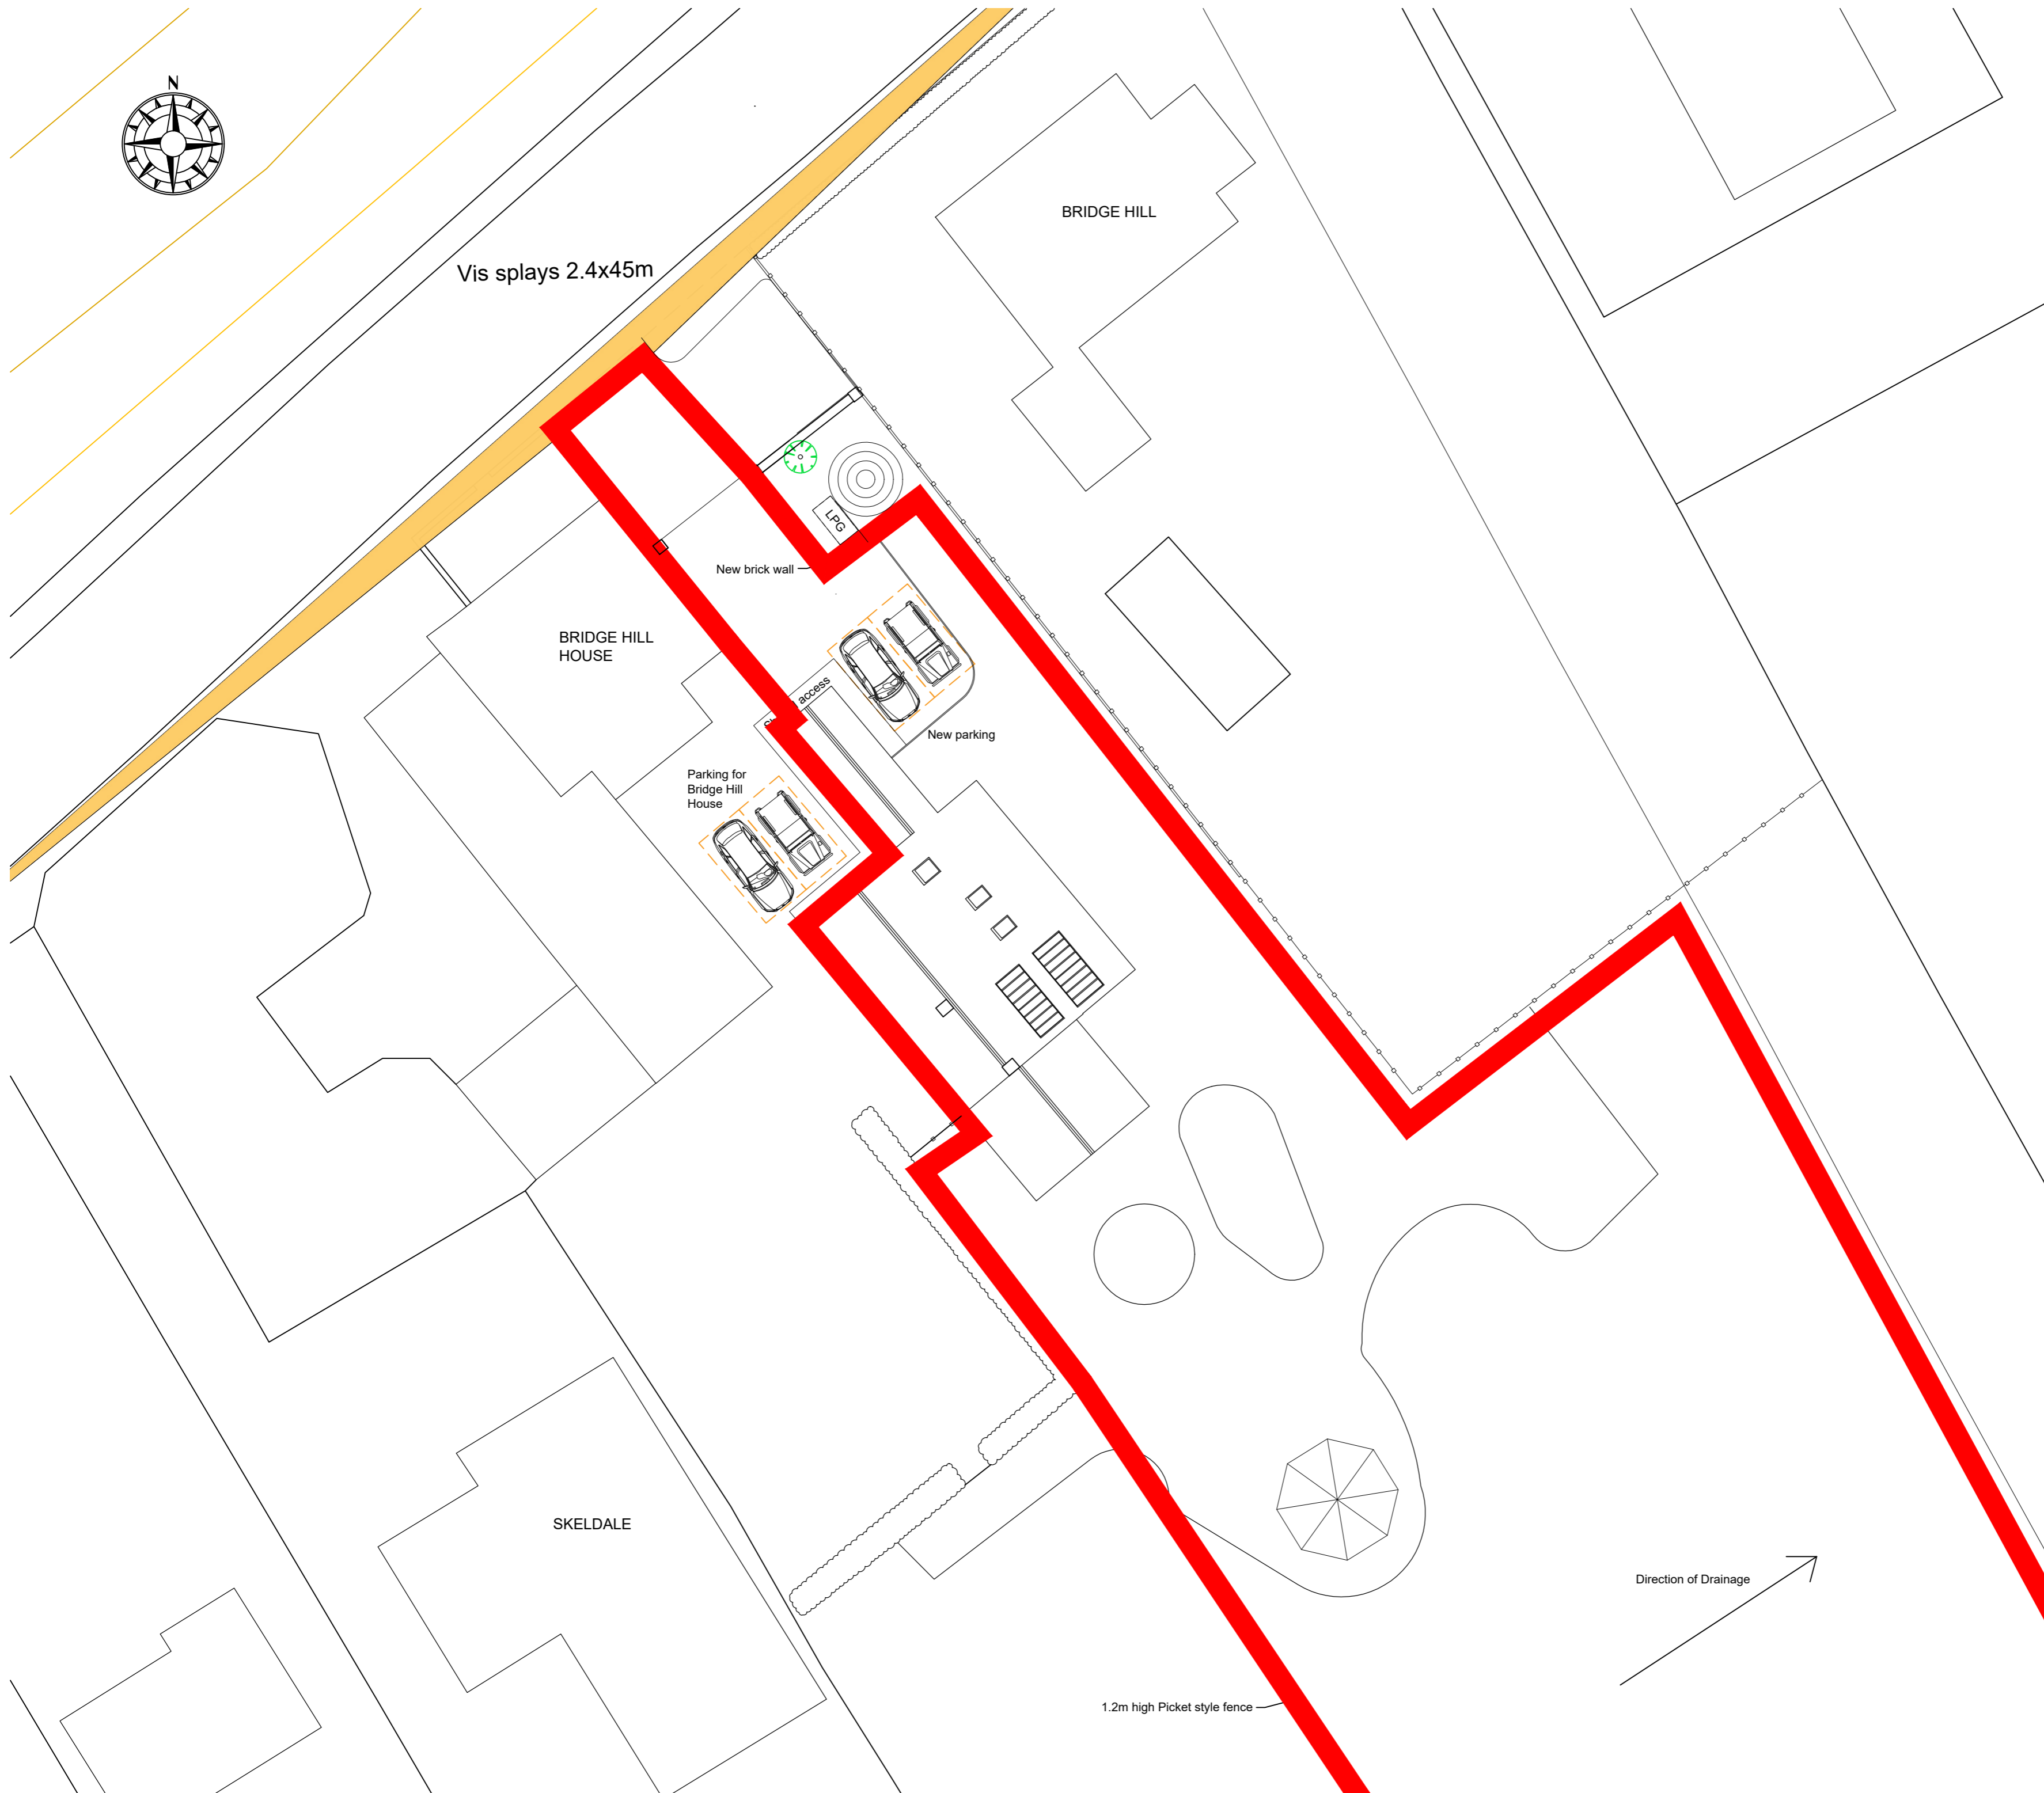

ASHWOOD
DESIGN ASSOCIATES LTD

Unit Gb, Clifford Court
Cooper Way
Carlisle
CA3 0JG

t 01228 510616
e admin@ashwooddesign.co.uk
w www.ashwooddesign.co.uk

Purpose:

Preliminary

Client:

Dr & Mrs Noblett

Project:

Bridge Hill House, Kirkbride
Change of use of barn,

Title:

Proposed Site Plan

Scale:
1/200

Sheet Size:
A2

Drawn:
db

Date:
03-25

Project No:
2316

Drawing No:
011

Revision:
b