


NOTE

This drawing is based upon survey information and drawings produced by Landform Surveys Ltd

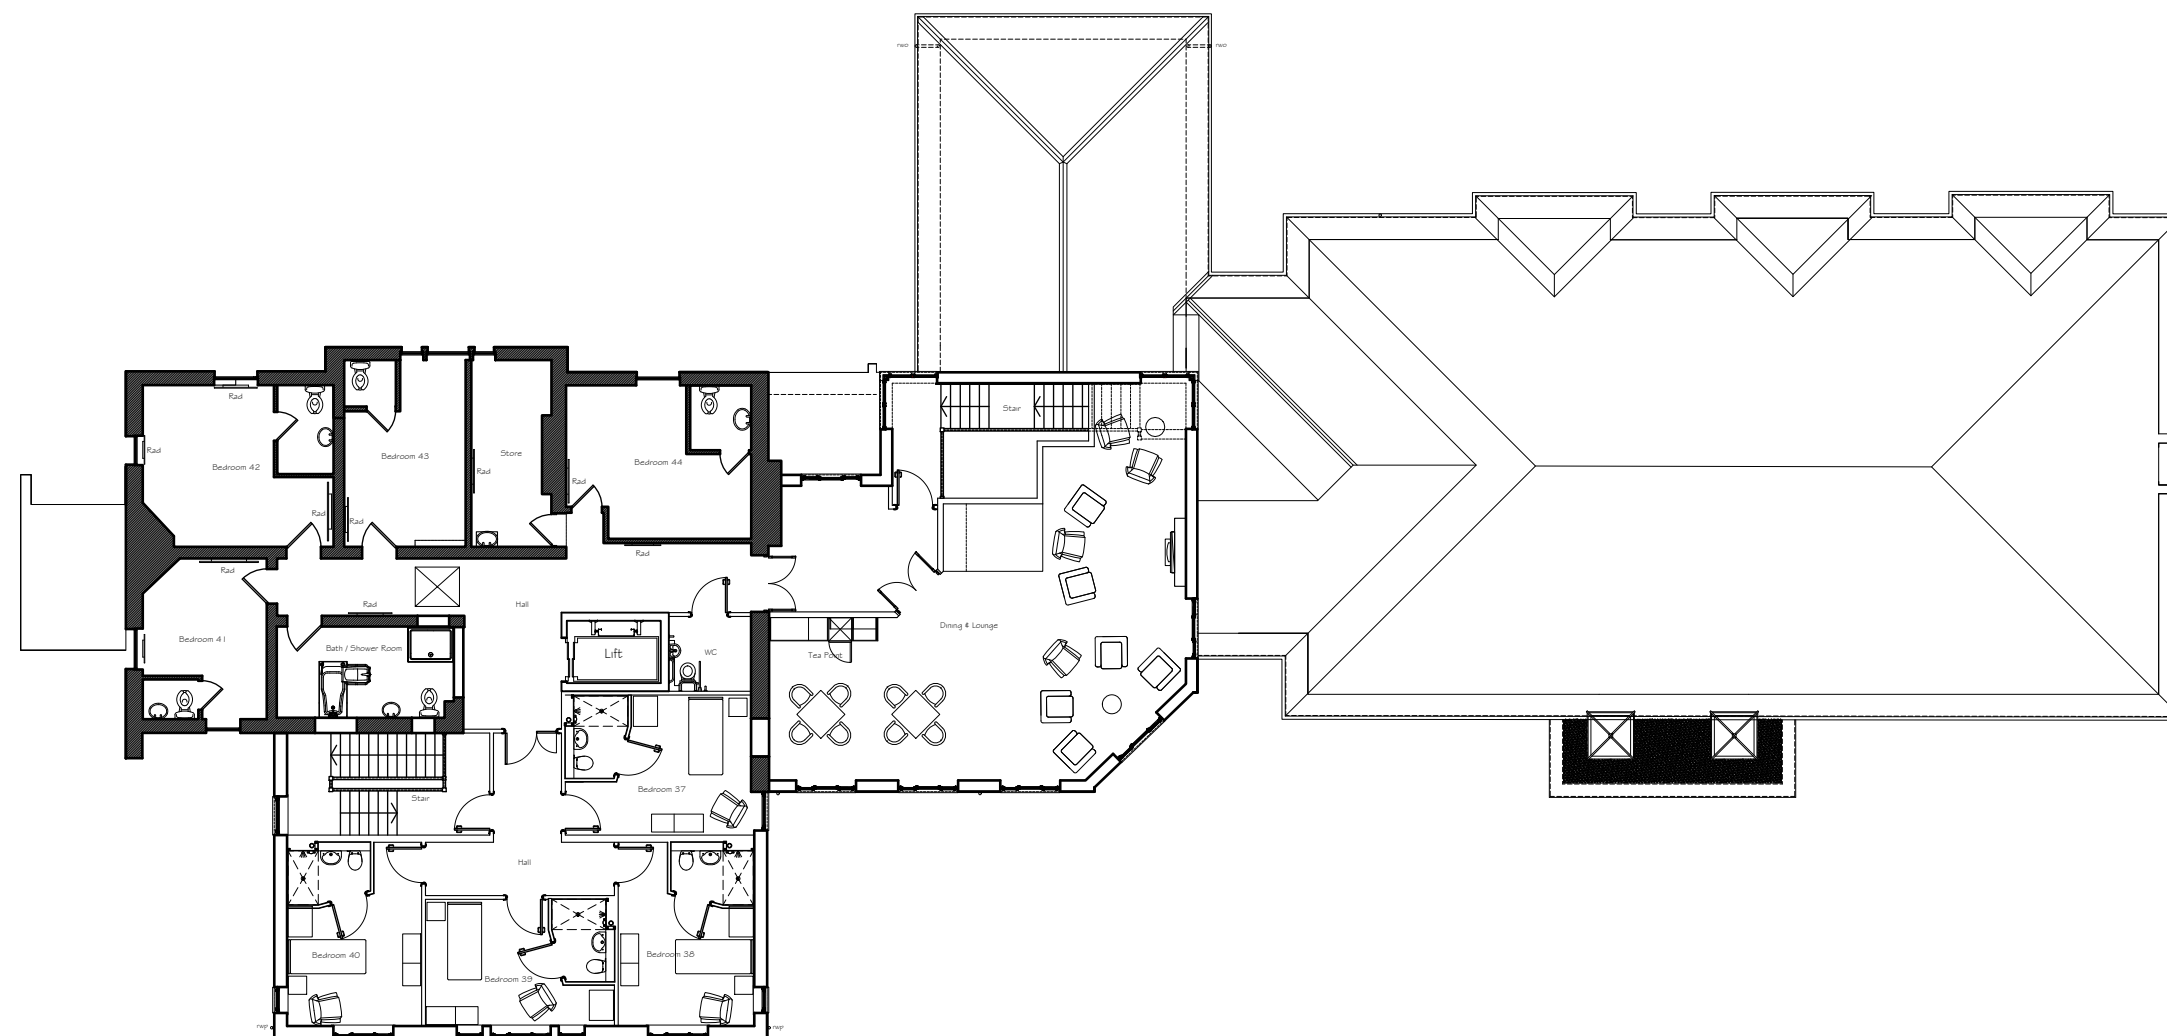

SK 5.03 Second Floor Plan



Revision	Description	Date

Do not scale from this drawing. Any errors, omissions and discrepancies to be reported to the Architects as soon as they are discovered and instruction sought before proceeding.

Drawing Status:	Approval
-----------------	----------



PROJECT: The Good Companions, Criffel Street, Silloth
 TITLE: Rear Extension - Second Floor Plan
 Date: Apr 25 Scale & Paper size: 1/100 @ A1
 Project No: 1623 Drawn by: djk Drawing No: SK_5_03 Rev: 1