

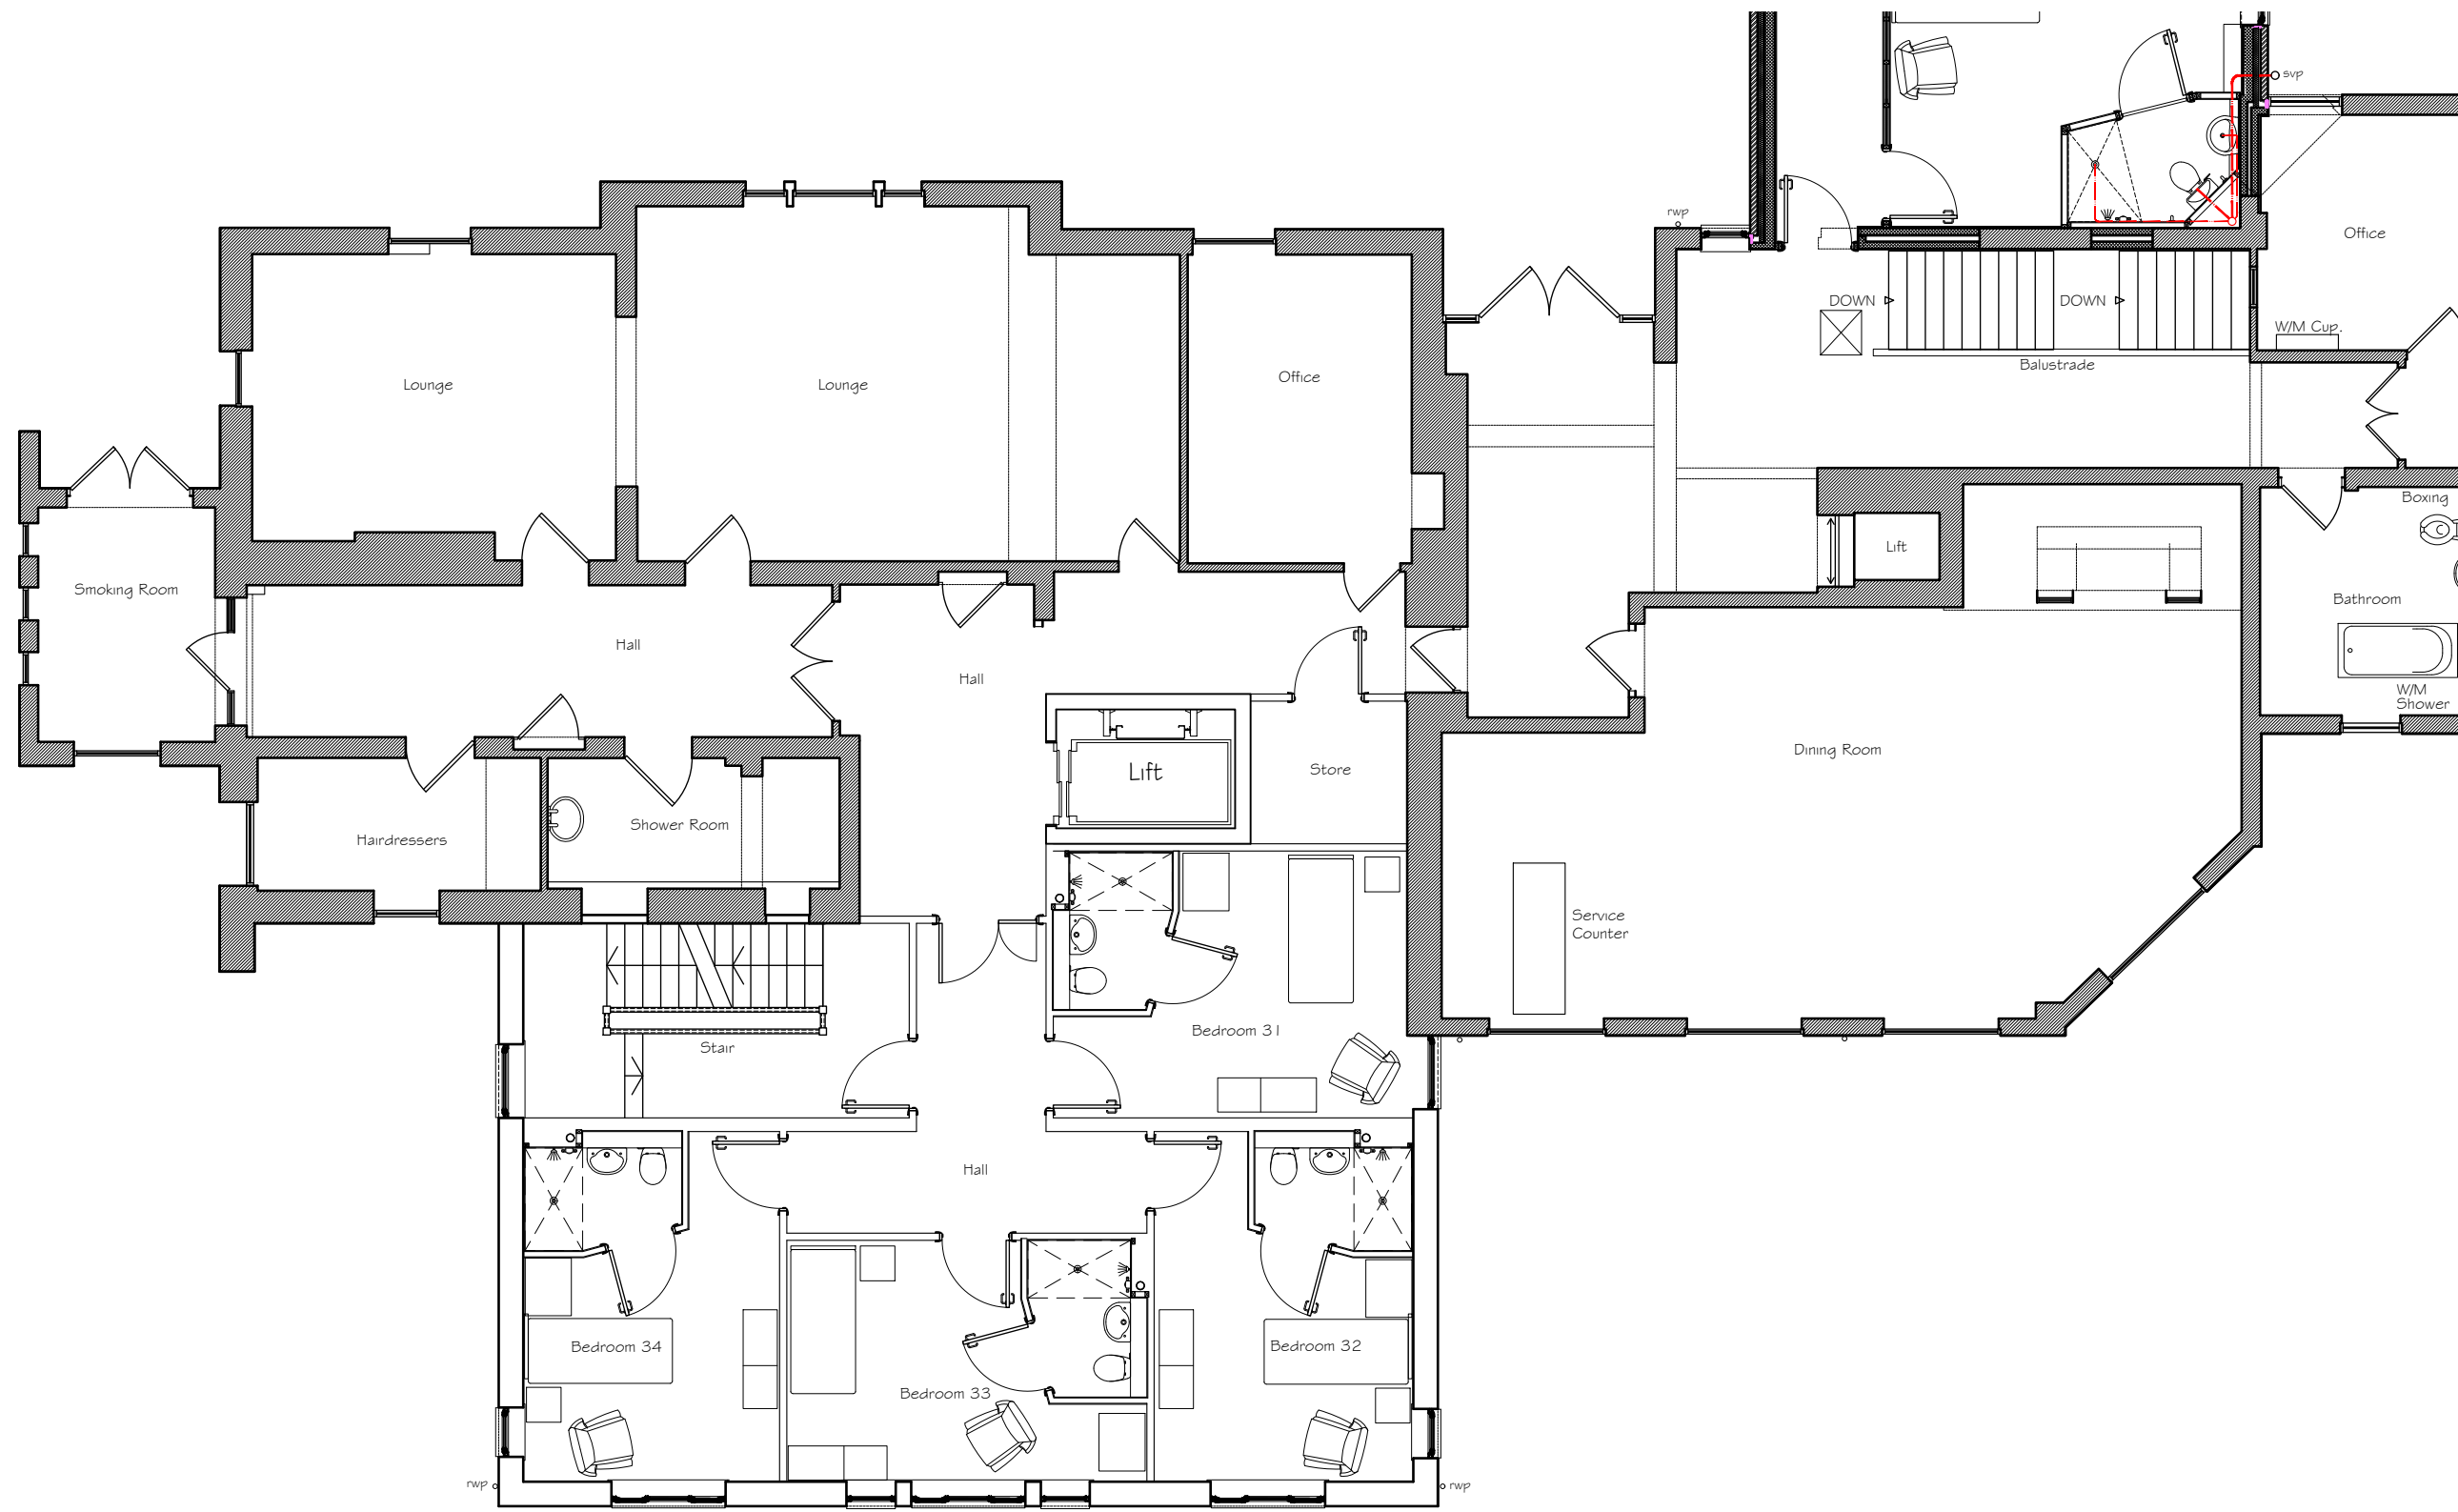


NOTE
 This drawing is based upon survey information and drawings produced by Landform Surveys Ltd

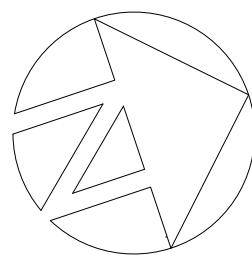

SK 5.02 First Floor Plan

 

Revision	Description	Date

Do not scale from this drawing.
 Any errors, omissions and discrepancies to be reported to the Architects as soon as they are discovered and instruction sought before proceeding.

Drawing Status:	Approval
-----------------	----------



PROJECT: The Good Companions, Criffel Street, Silloth
 TITLE: Rear Extension - Part First Floor Plan
 Date: Apr 25 Scale & Paper size: 1/50 @ A1
 Project No: 1203 Drawn by: ajk Drawing No: SK_5.02.50 Rev: 1