



Block Plan - scale 1:500

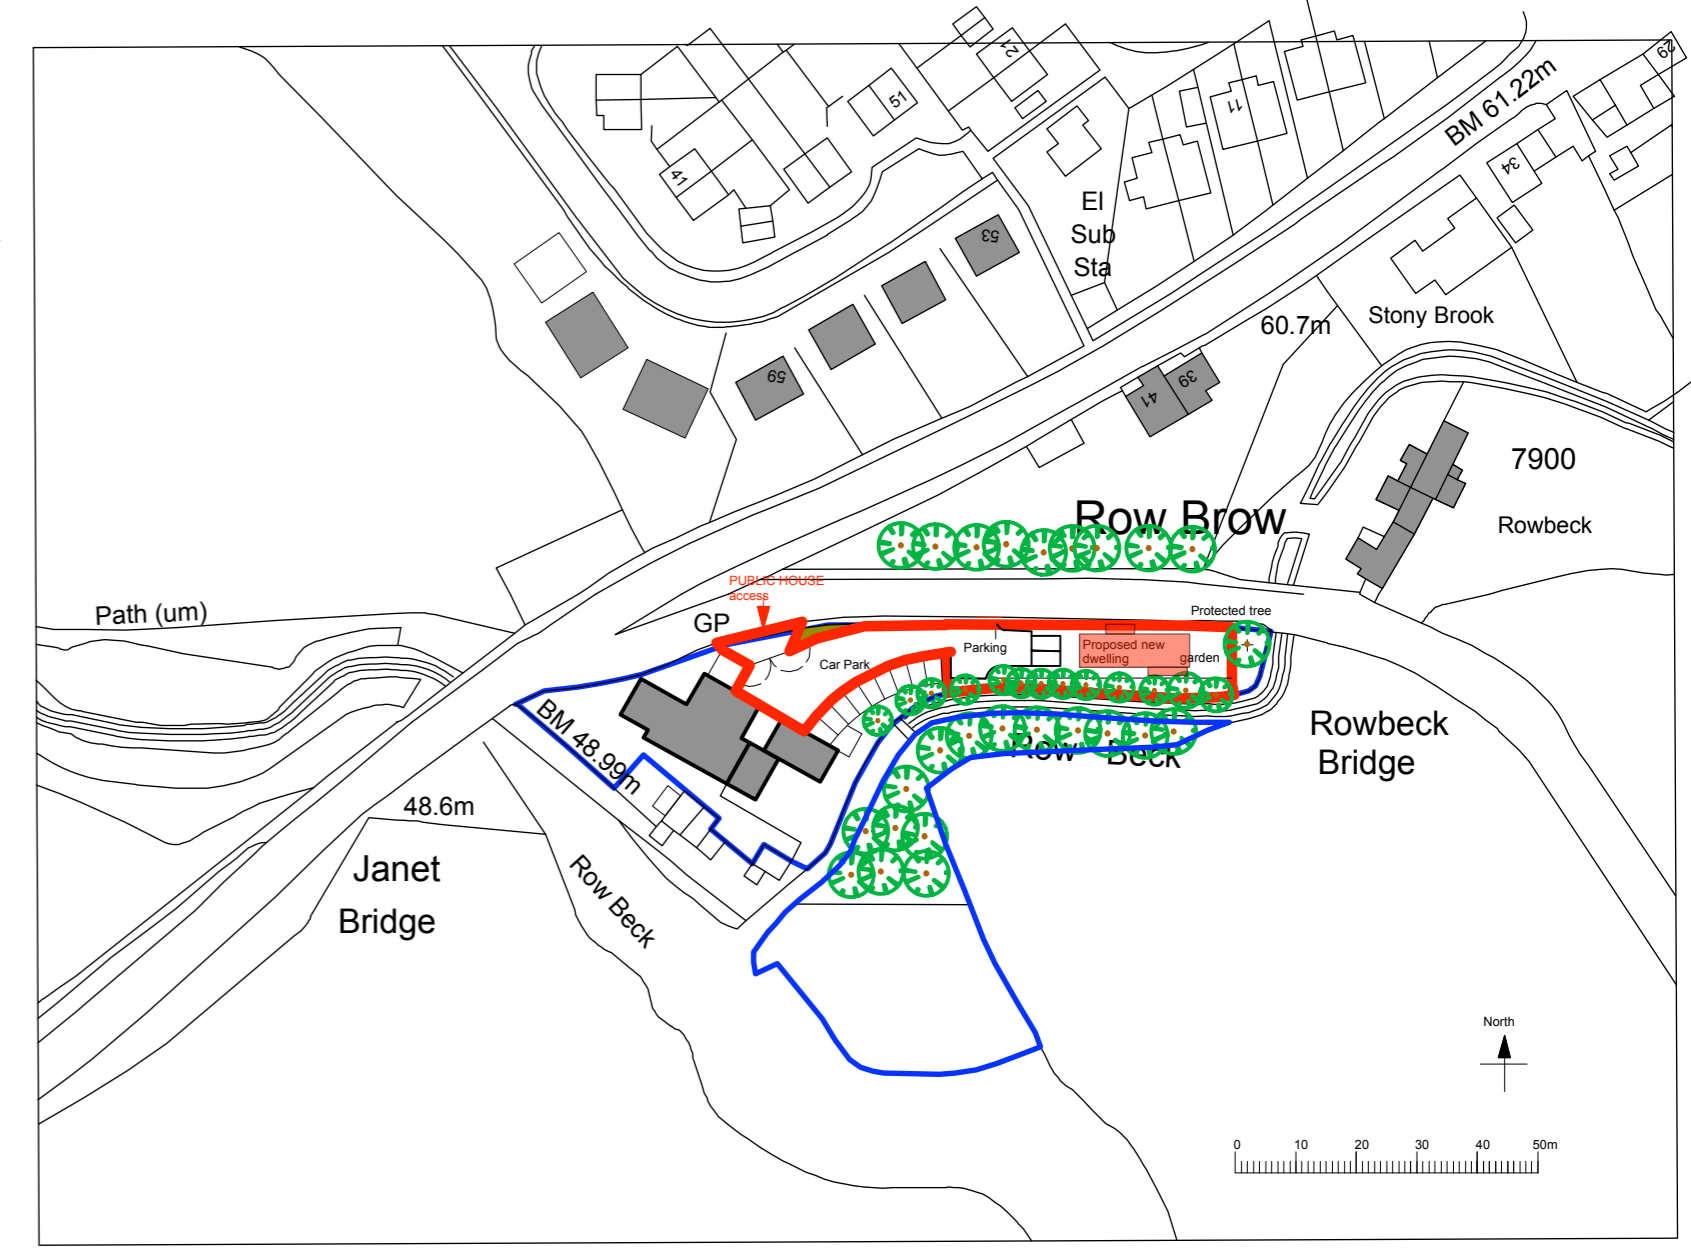

Location Plan - scale 1:1250

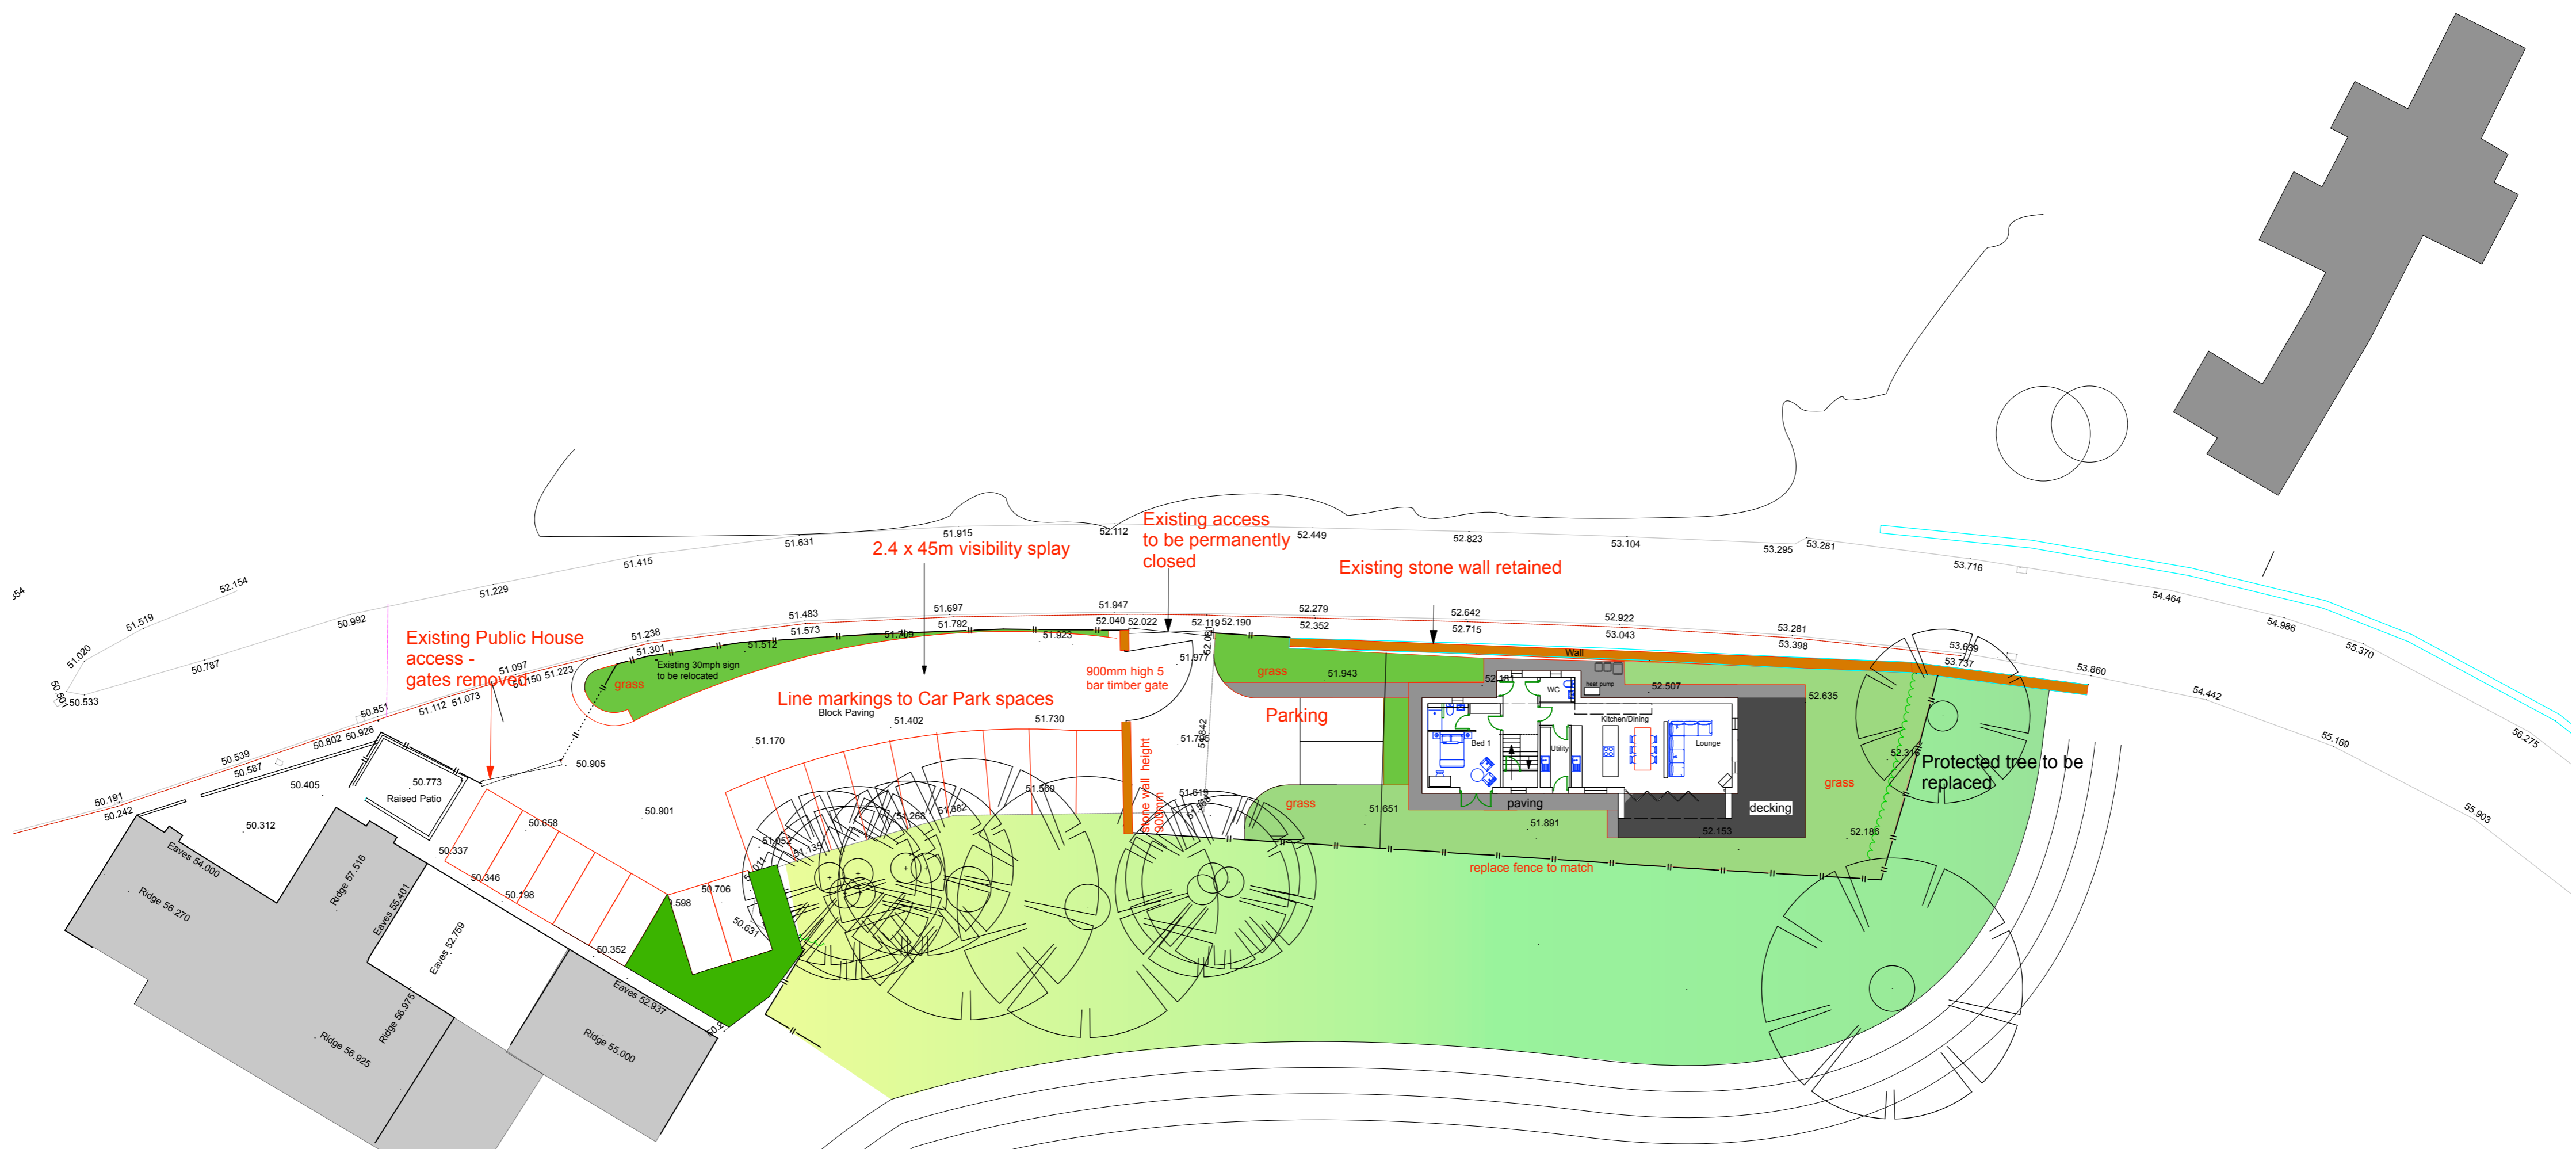

Rev:	Date:	Comments:	By:
Client: Old Mill Investments Ltd			
			
Project: Proposed Dwelling Old Mill Inn, Dearham			
Drawing Title: Proposed Site Plan			
Drawn:	MD	Checked:	AW
Scale:	1:100/1:250	Date:	12/7/21
		Signed:	AW
		Paper Size:	A1
<small>ALL DIMENSIONS TO BE CHECKED ON SITE FIGURED DIMENSIONS TO BE TAKEN IN PREFERENCE TO SCALED DIMENSIONS THIS DRAWING IS COPYRIGHT</small>			
Project No:	5574	Drawing No:	I
		Rev:	C