





Metres

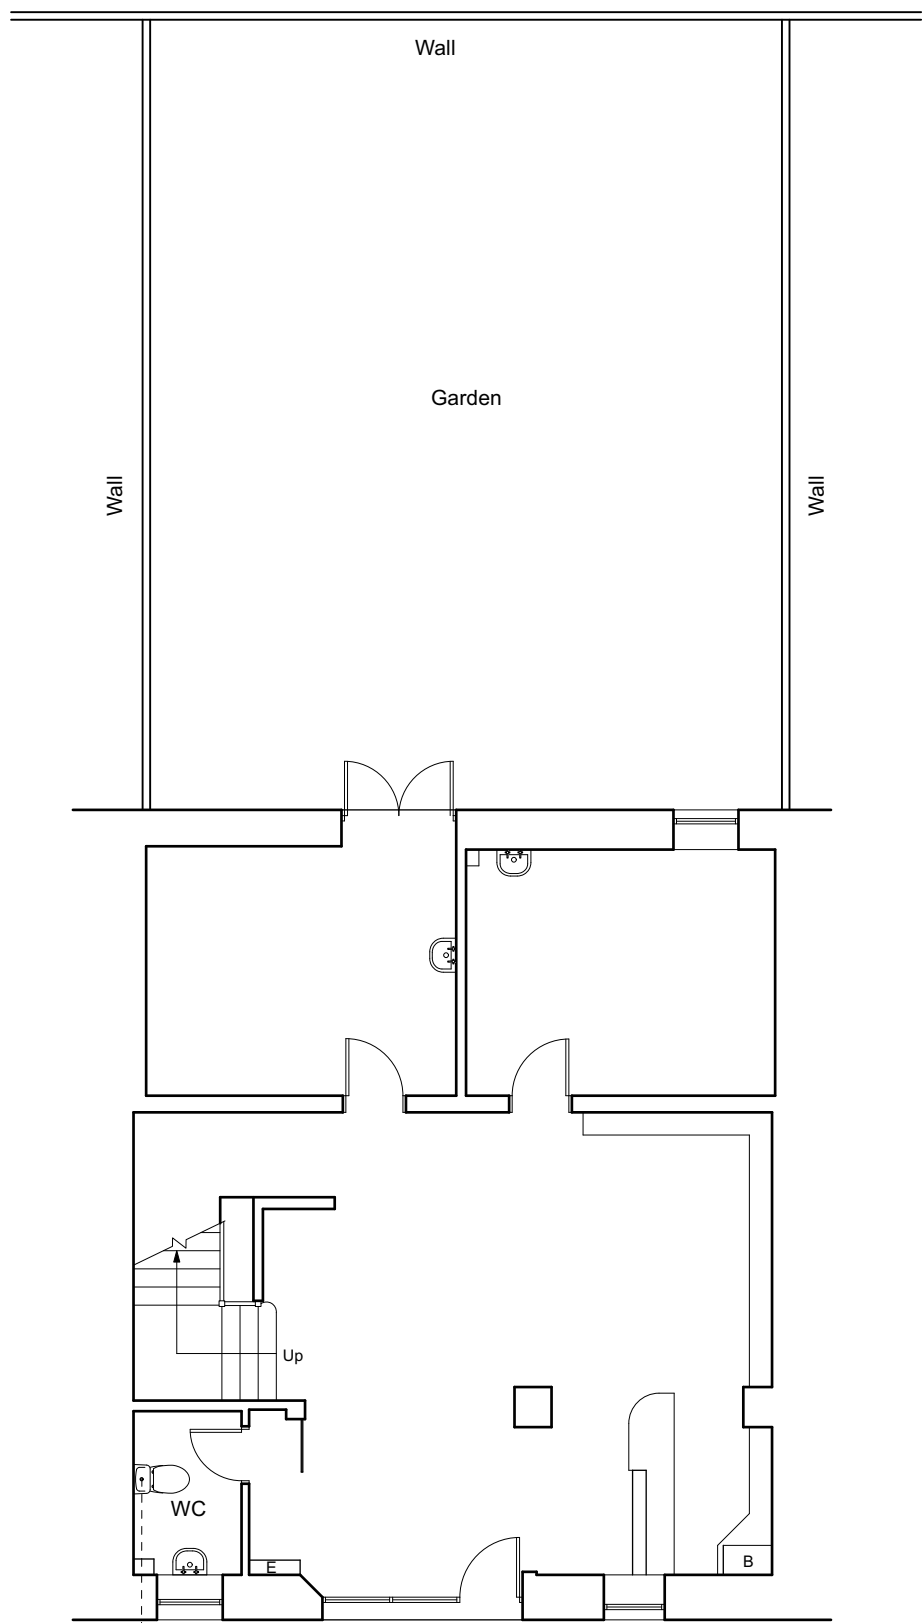

Tarmac driveway shared with adjoining properties.  
This building has 2no. designated parking spaces.

Ground Floor Plan

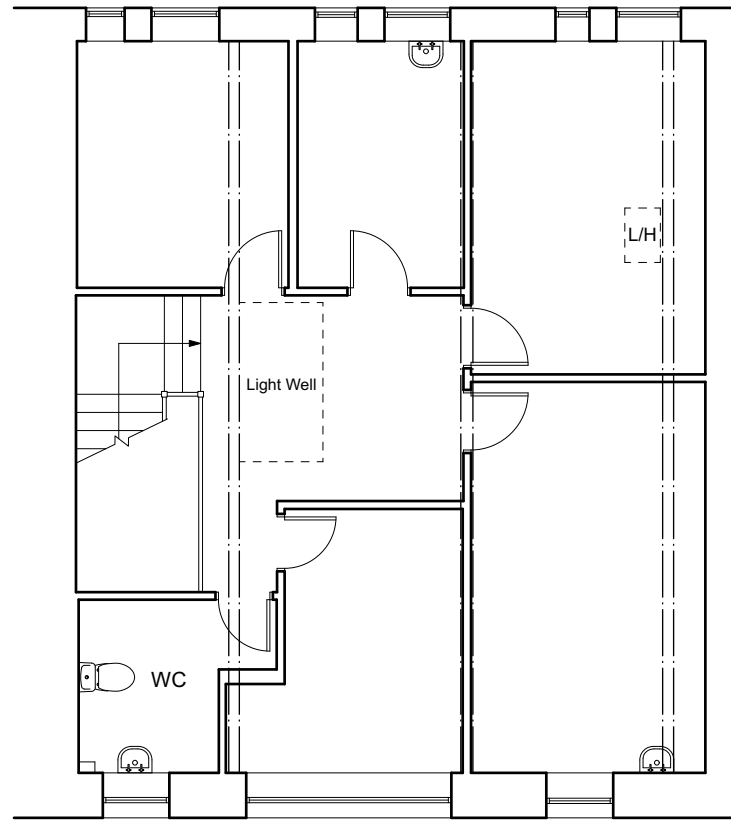

First Floor Plan

<p>TITLE: Proposed Conversion of former Doctors Surgery to 2no. Flats</p>	<p>CLIENT: Outgang Barn Outgang Road Aspatia CA7 3HW</p>	<p>DRAWING: Existing Floor Plans</p>	<p>DATE: August 2025    DRAWING NO. 01 SCALE: 1:100</p>
---	--	--	---