






Metres

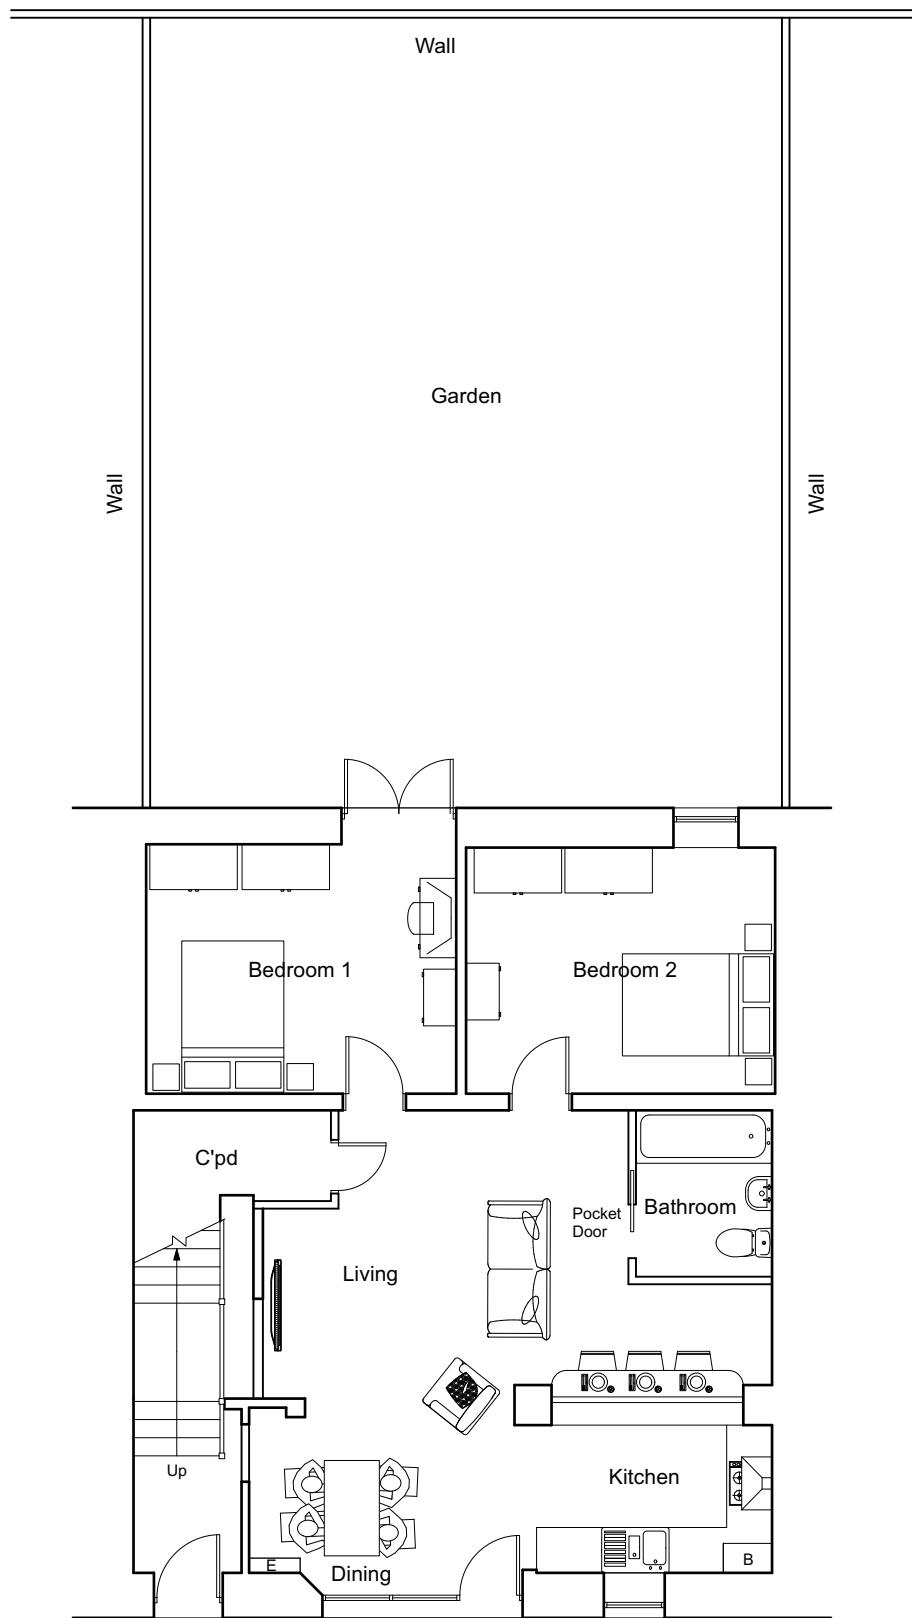

Tarmac driveway shared with adjoining properties.
This building has 2no. designated parking spaces.

 

Ground Floor Plan

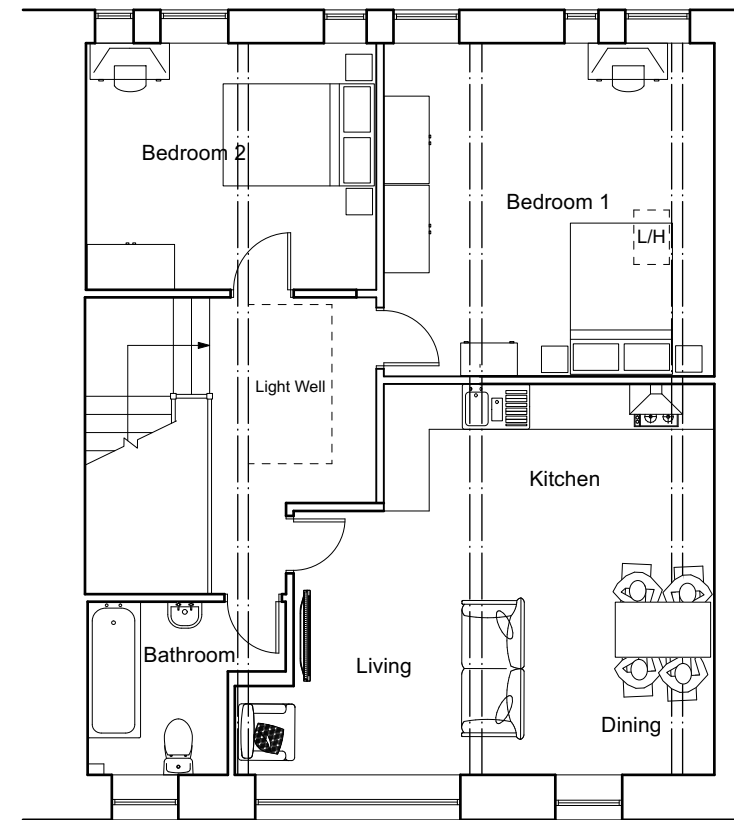

First Floor Plan

<p>TITLE: Proposed Conversion of former Doctors Surgery to 2no. Flats</p>	<p>CLIENT: Outgang Barn Outgang Road Aspatia CA7 3HW</p>	<p>DRAWING: Proposed Floor Plans</p>	<p>DATE: August 2025 DRAWING NO. 03a SCALE: 1:100</p>
---	--	--	--