





Metres

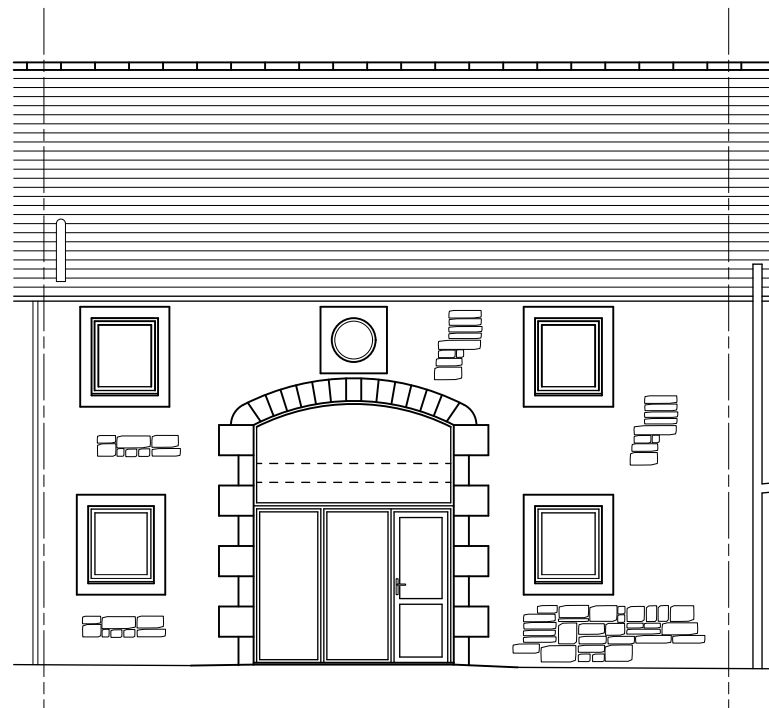

Front Elevation

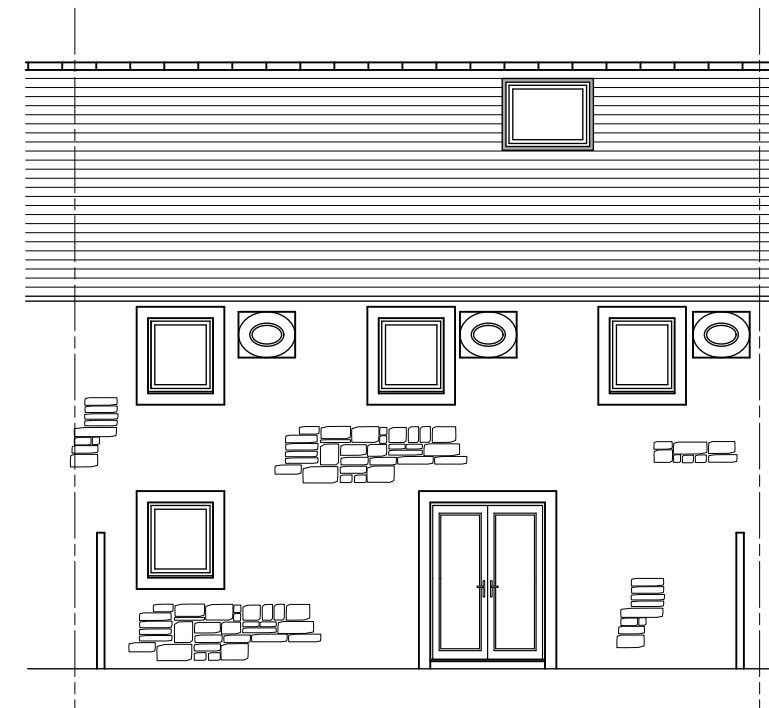

Rear Elevation

<p>TITLE: Proposed Conversion of former Doctors Surgery to 2no. Flats</p>	<p>CLIENT: Outgang Barn Outgang Road Aspatia CA7 3HW</p>	<p>DRAWING: Existing Elevations</p>	<p>DATE: August 2025 DRAWING NO. 02 SCALE: 1:100</p>
---	--	---	---