

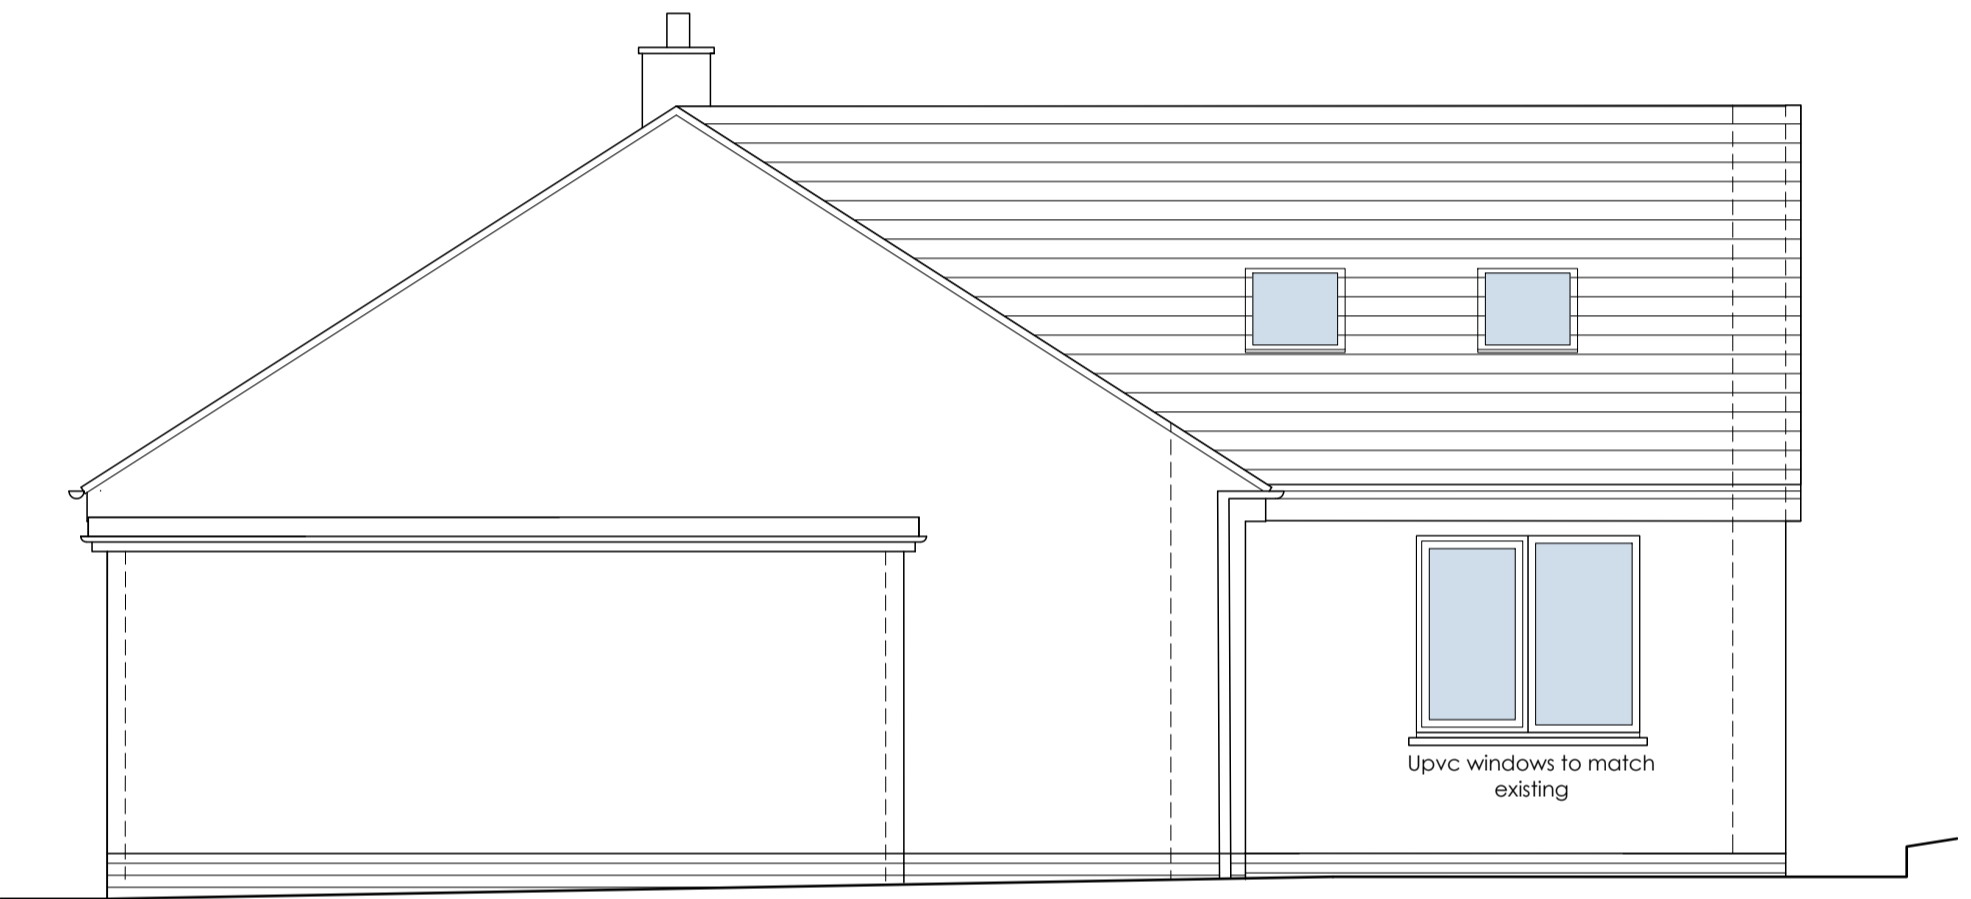
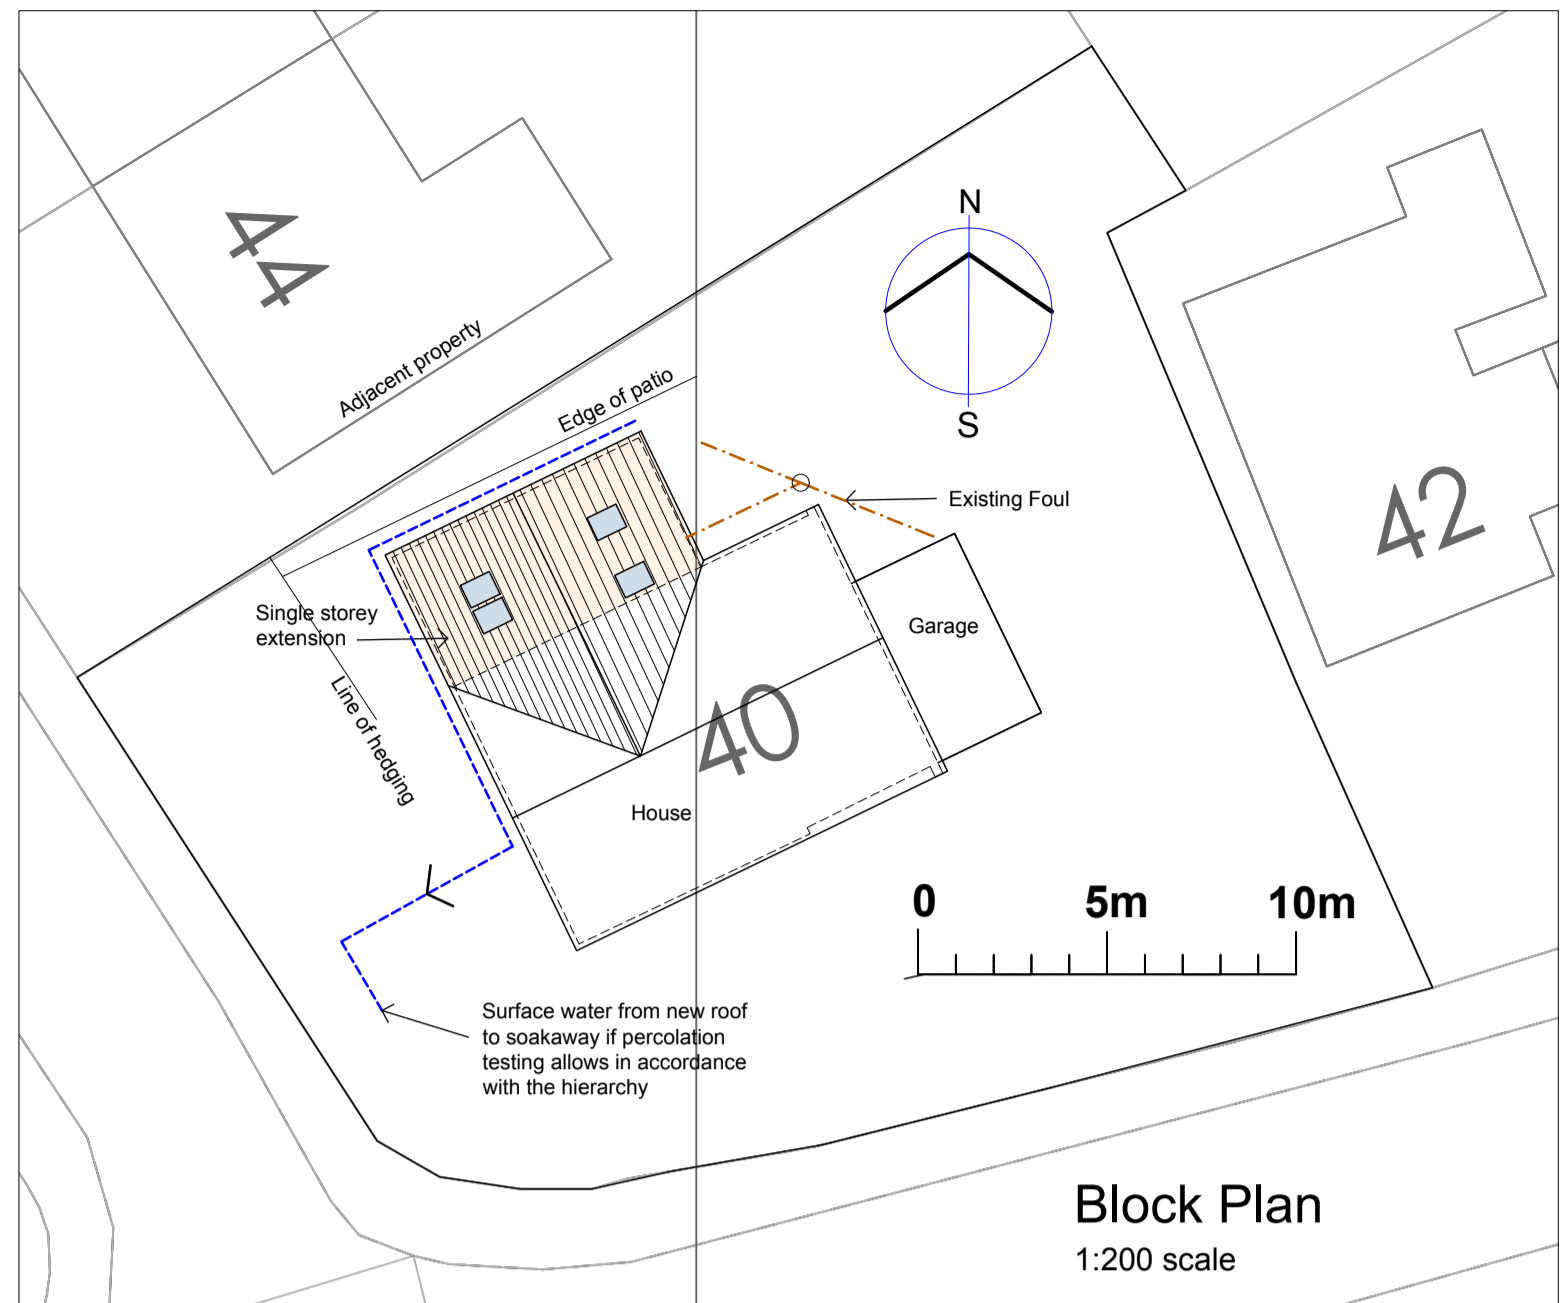


RV	DATE	COMMENTS

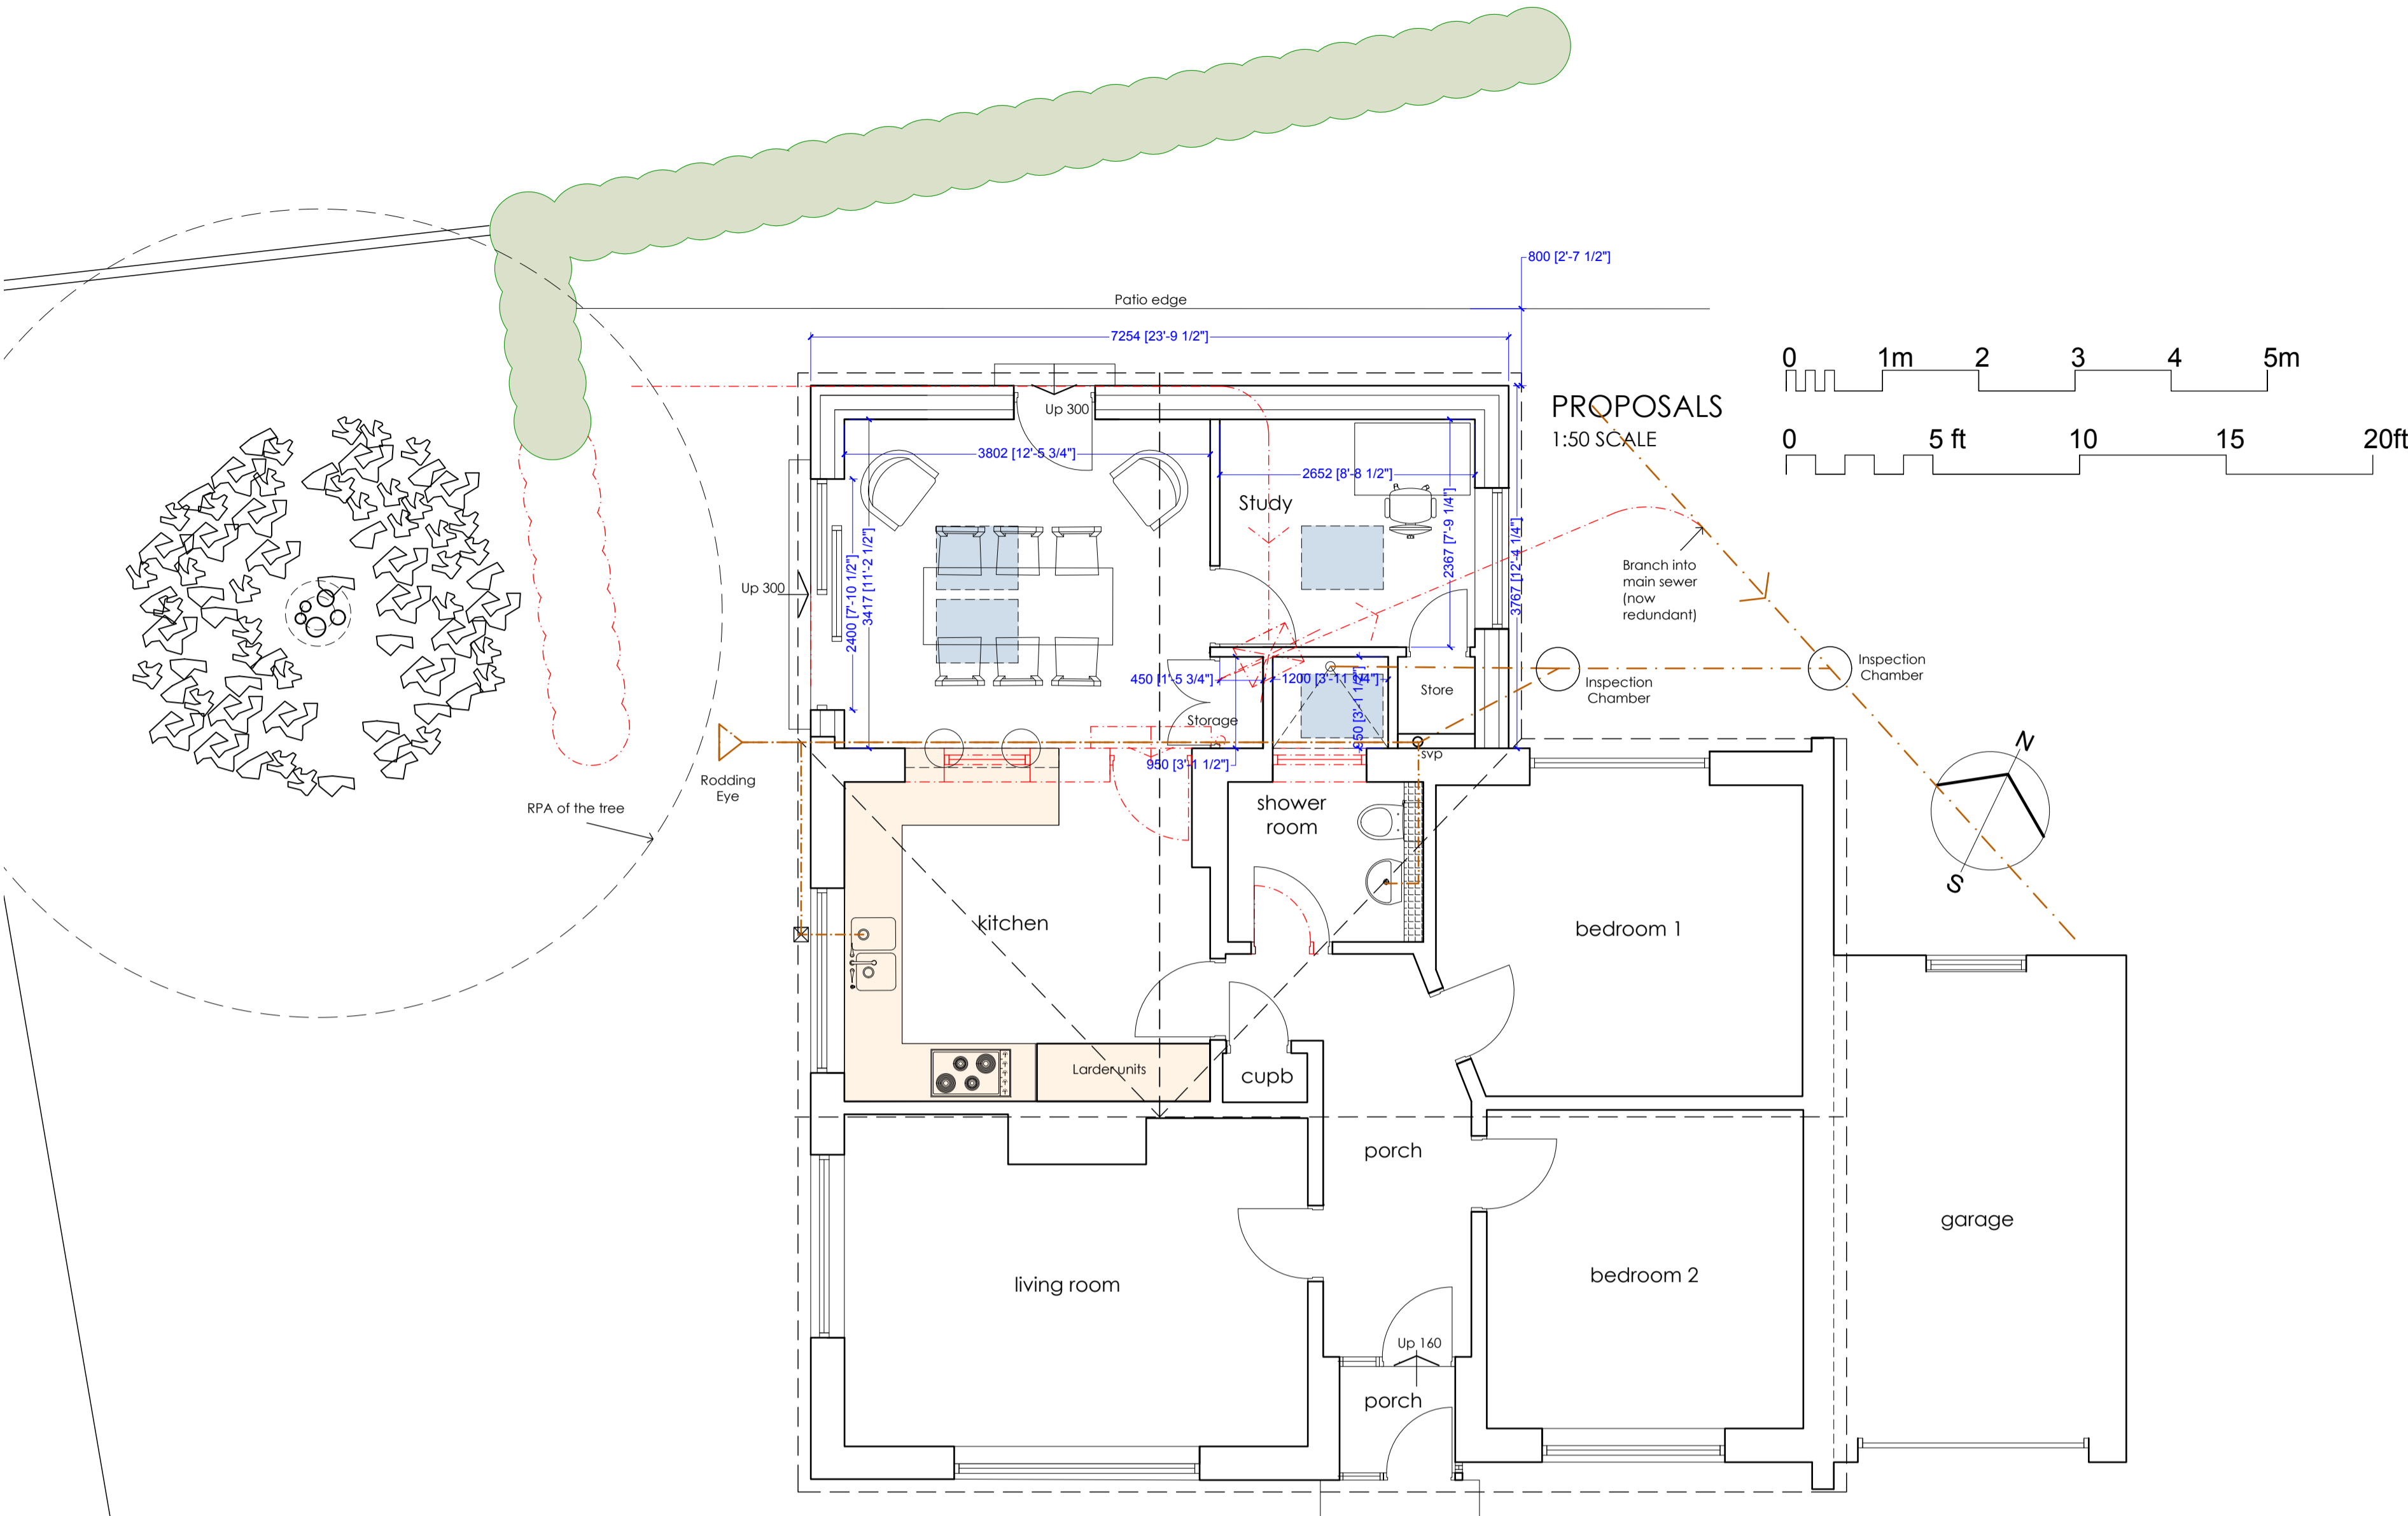


SIDE (EASTERLY) ELEVATION

0 1m 2 3 4 5m  
0 5 ft 10 15 20ft

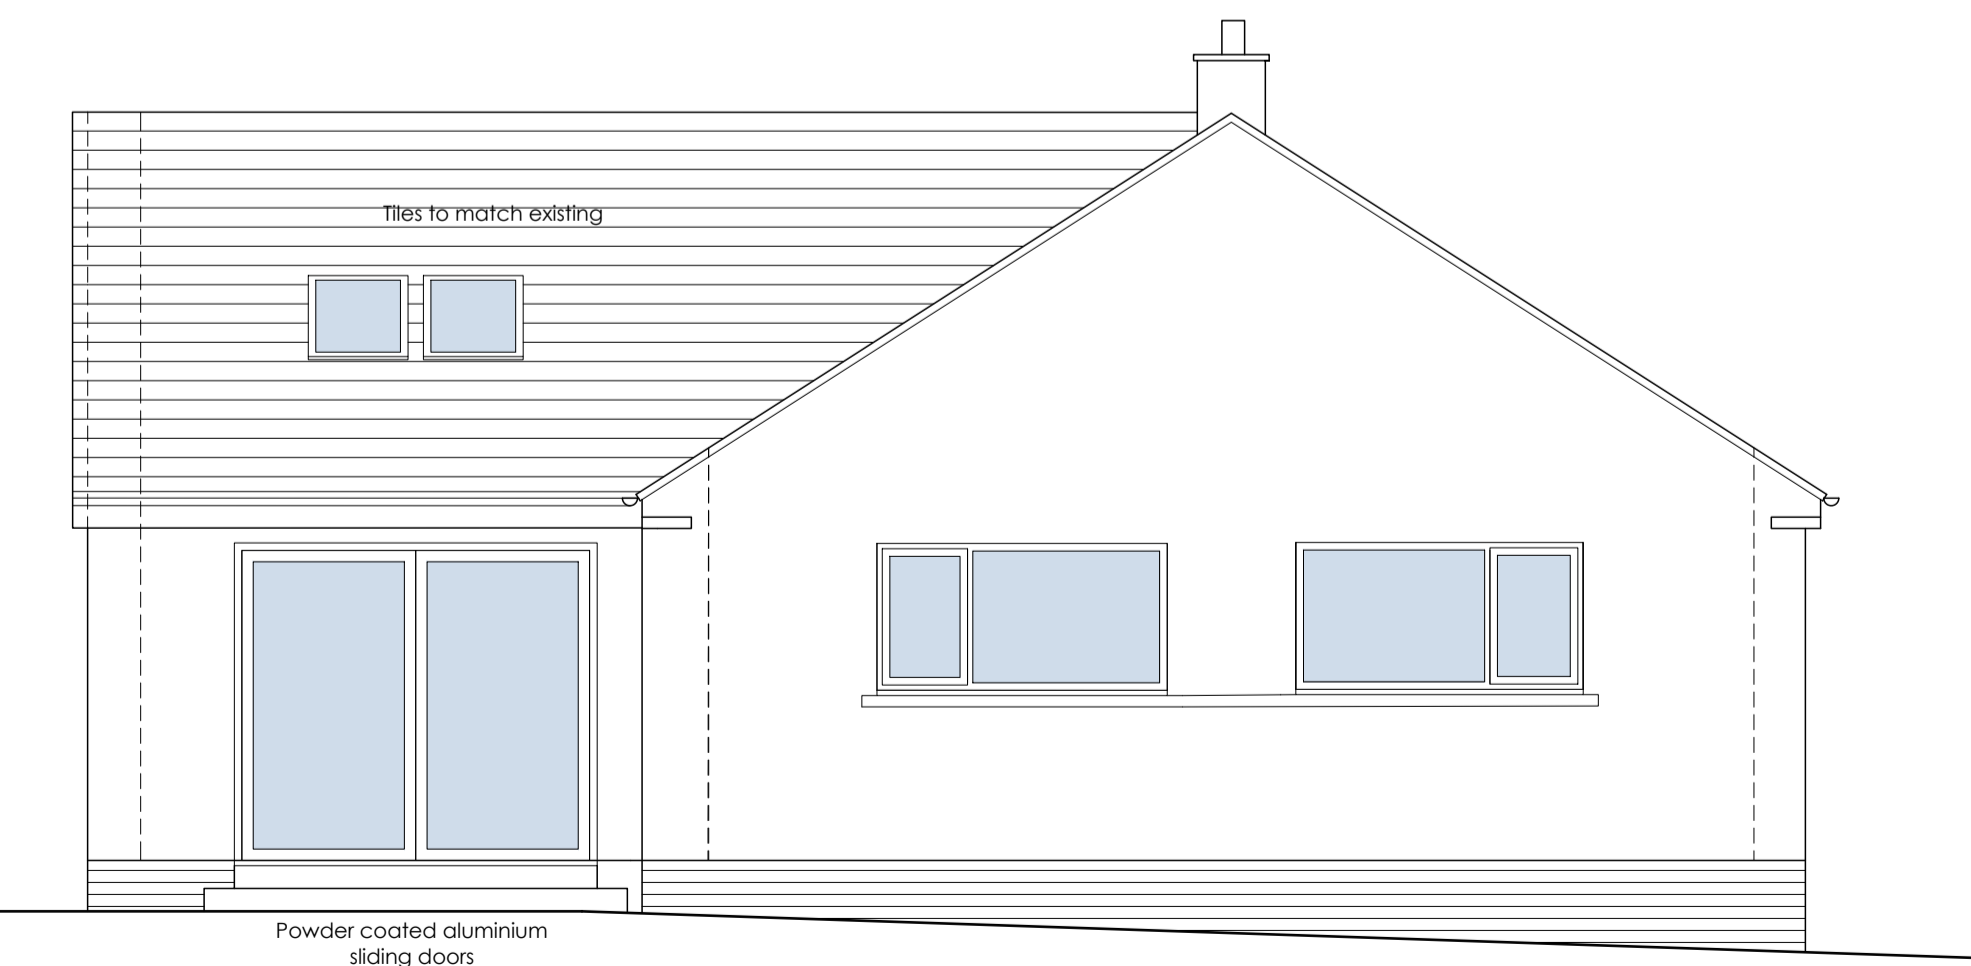

SIDE (WESTERLY) ELEVATION

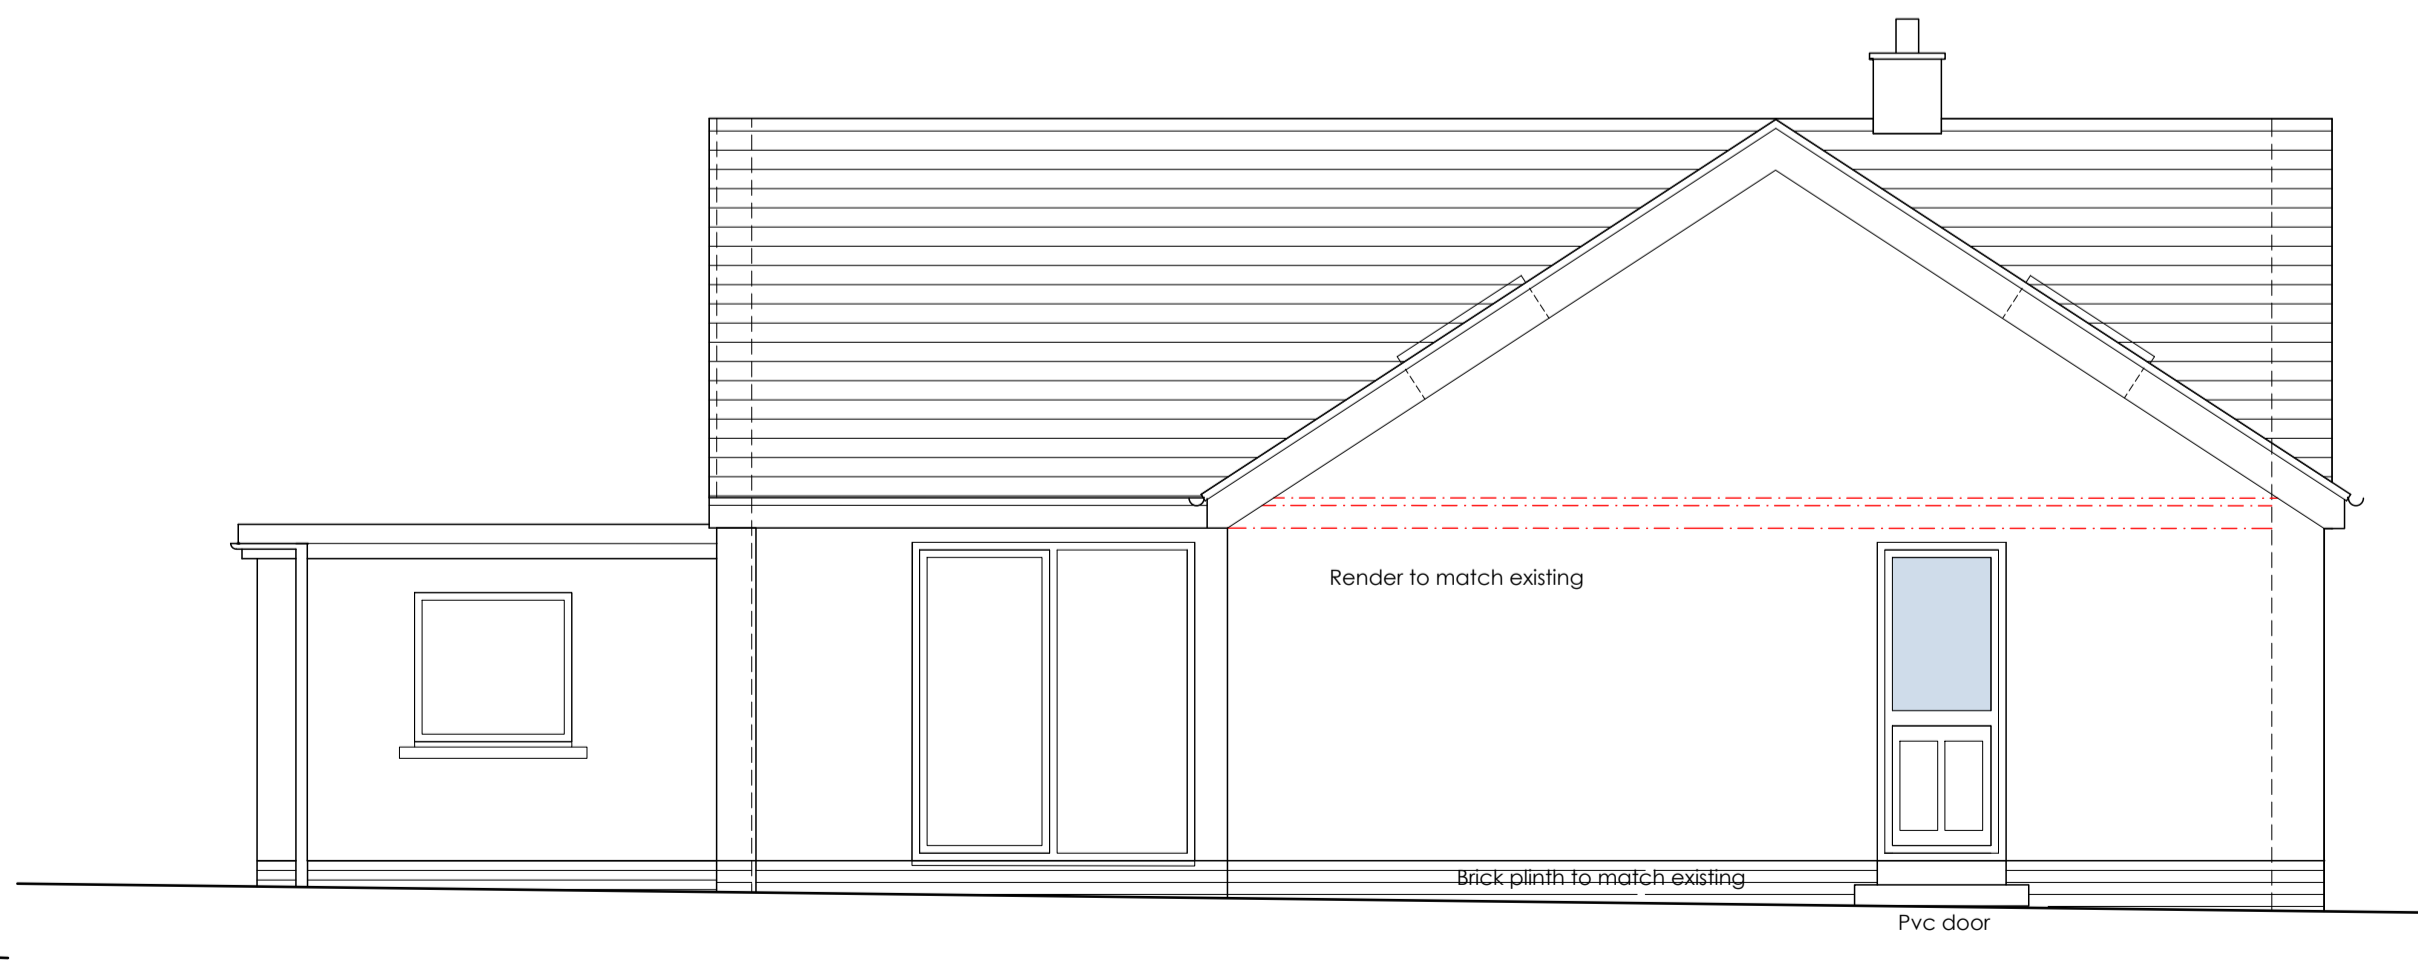

REAR ELEVATION

Proposed Elevations  
1:50 scale



Site Location Plan  
1:1250 scale

**PROPOSALS  
BLOCK AND SITE LOCATION**

**PROPOSED ALTERATIONS  
40 OAKTREE CRESCENT  
COCKERMOUTH  
Ronnie and Jean Gilbert**

DRAWING NO.: 25.15.02  
SCALE: Scale as noted @A1  
DRAWN BY: CW  
DATE: MAY 2022



43 The Mount | Papcastle | Cockermouth | Cumbria | CA13 0JZ  
studio@wkdesignarchitects.co.uk | www.wkdesignarchitects.co.uk  
Carolyn Williamson 07773 329572 | Paul Kitchin 07968 094847