





EXISTING STREET VIEW

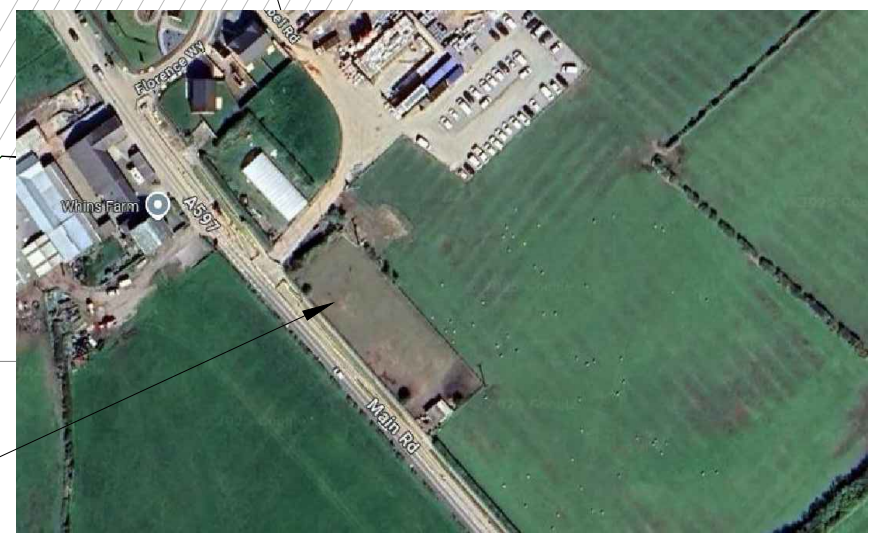

AERIAL PHOTOGRAPH

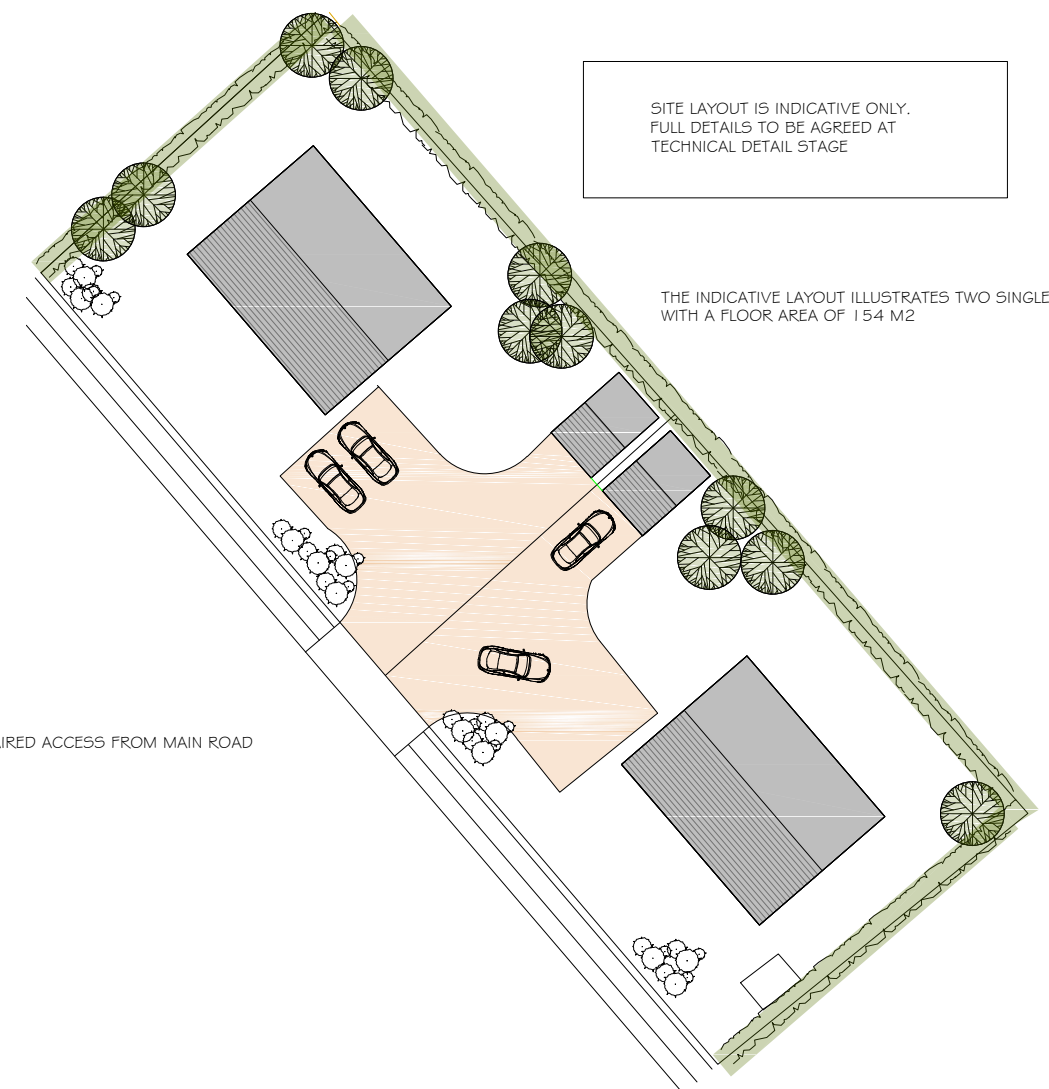

INDICATIVE SITE PLAN 1:500

PROPOSAL

Dwg No 25.17.01

PROPOSED DWELLINGS
FORMER RESOVOIR,
MAIN ROAD, HIGH HARRINGTON.

Scale 1:500 ; 1:1250 @ A3

September 2025

