



Front elevation

Side elevation

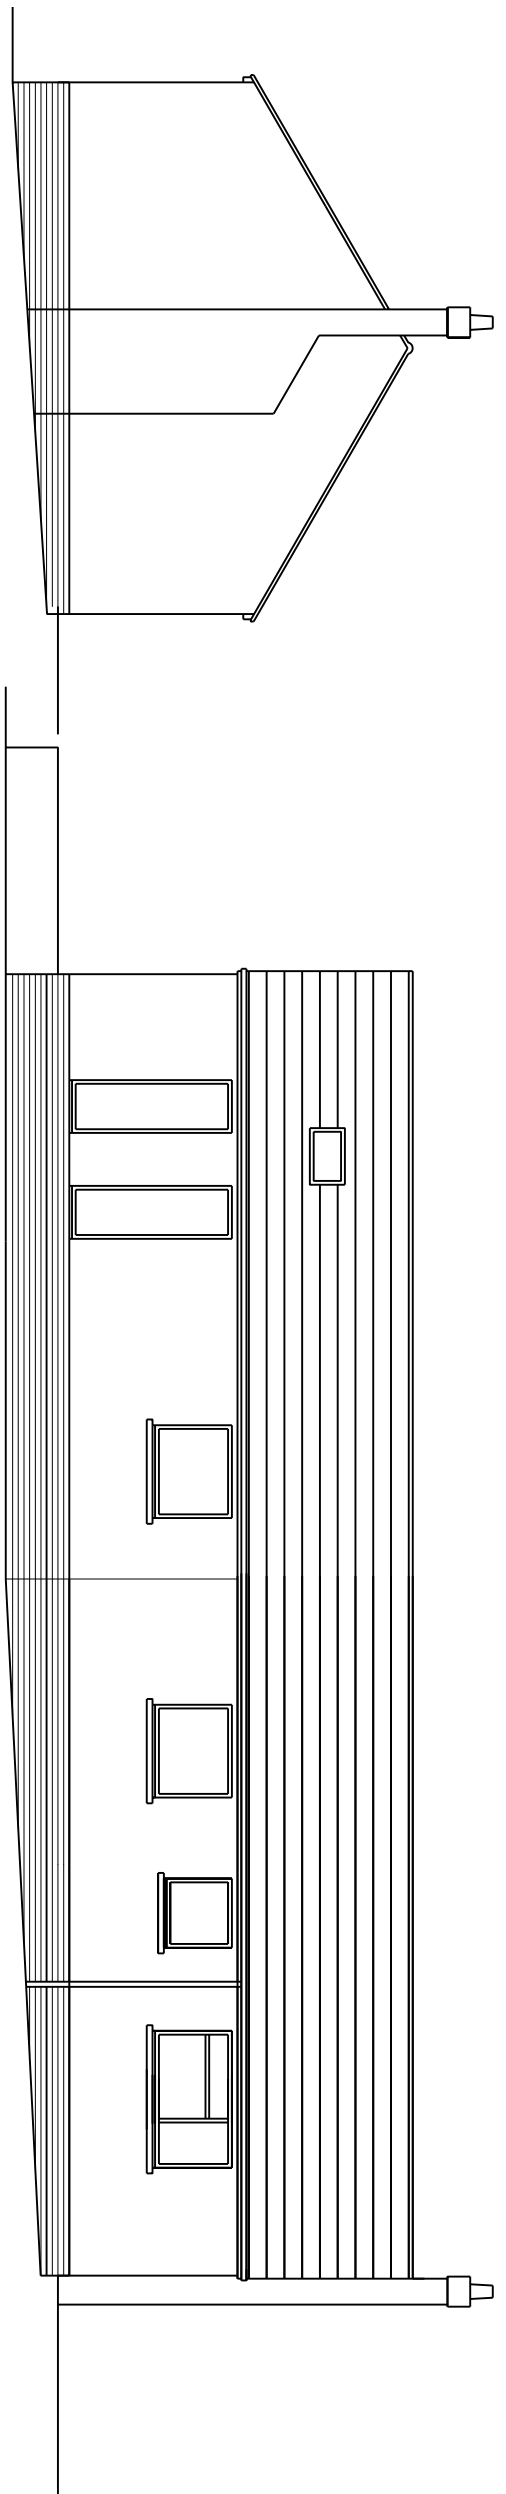

Side elevation

Rear elevation

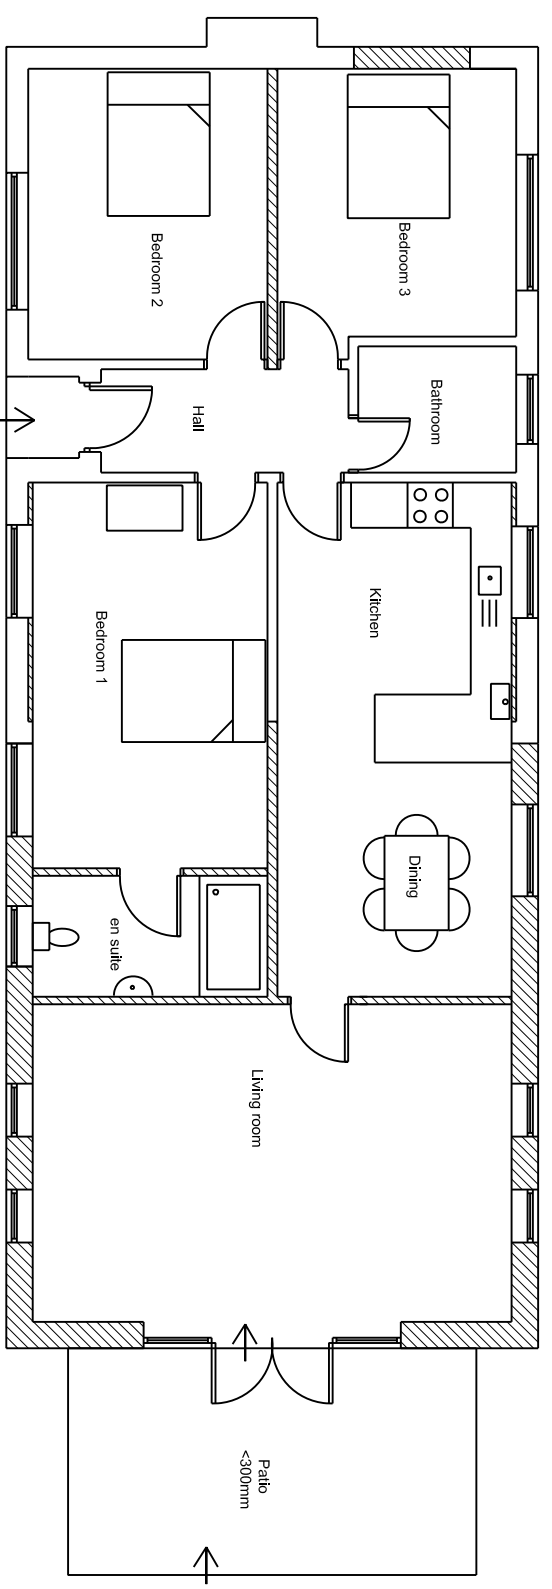

Plan

Dalegarth, Bridgfoot  
 Plan & Elevation as proposed  
 Scale 1:100  
 Plan Ref - GJ/02