

NW ELEVATION




NE ELEVATION




SE ELEVATION



SW ELEVATION

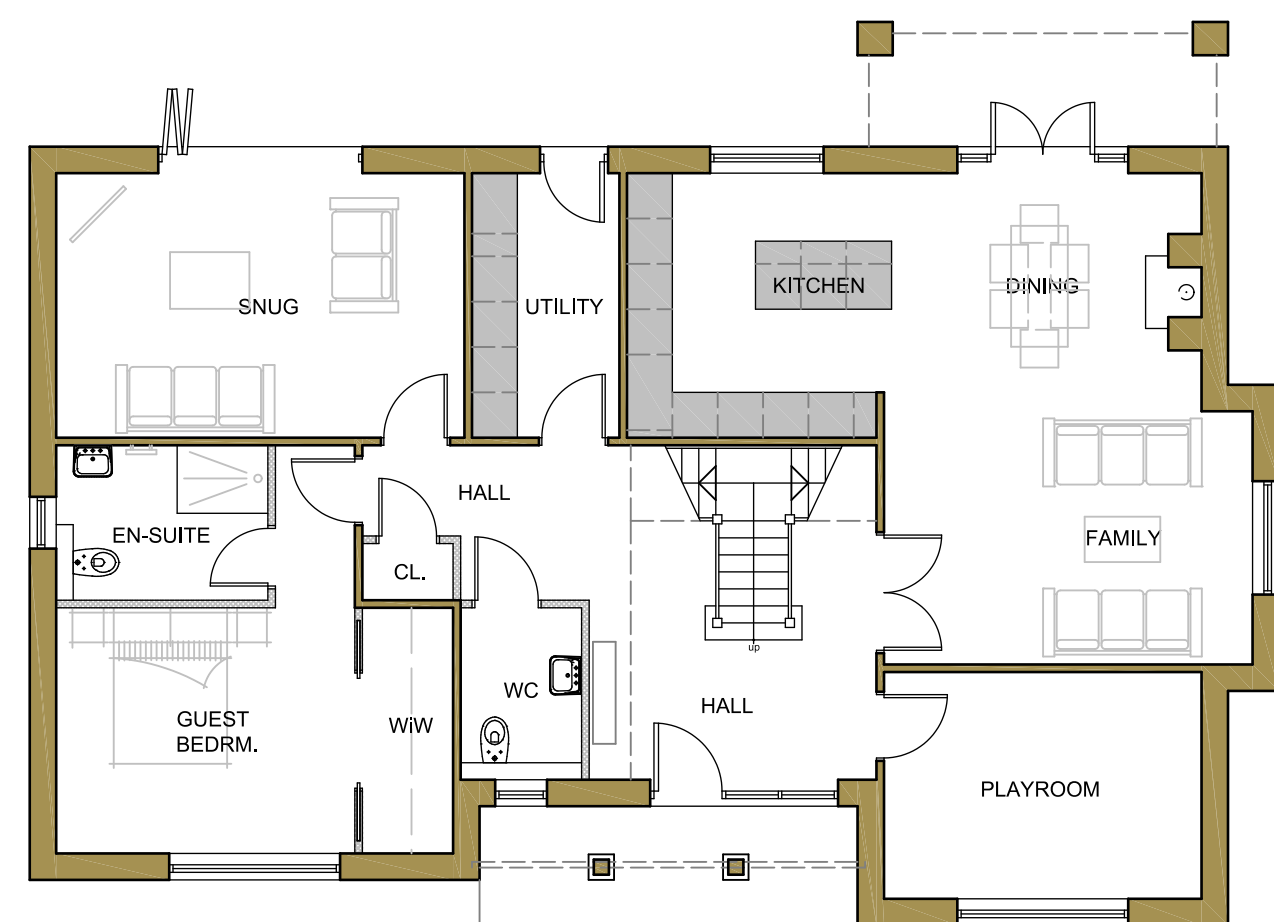

GROUND FLOOR PLAN
135.57m² G.J.A. (1459 sq.ft.)

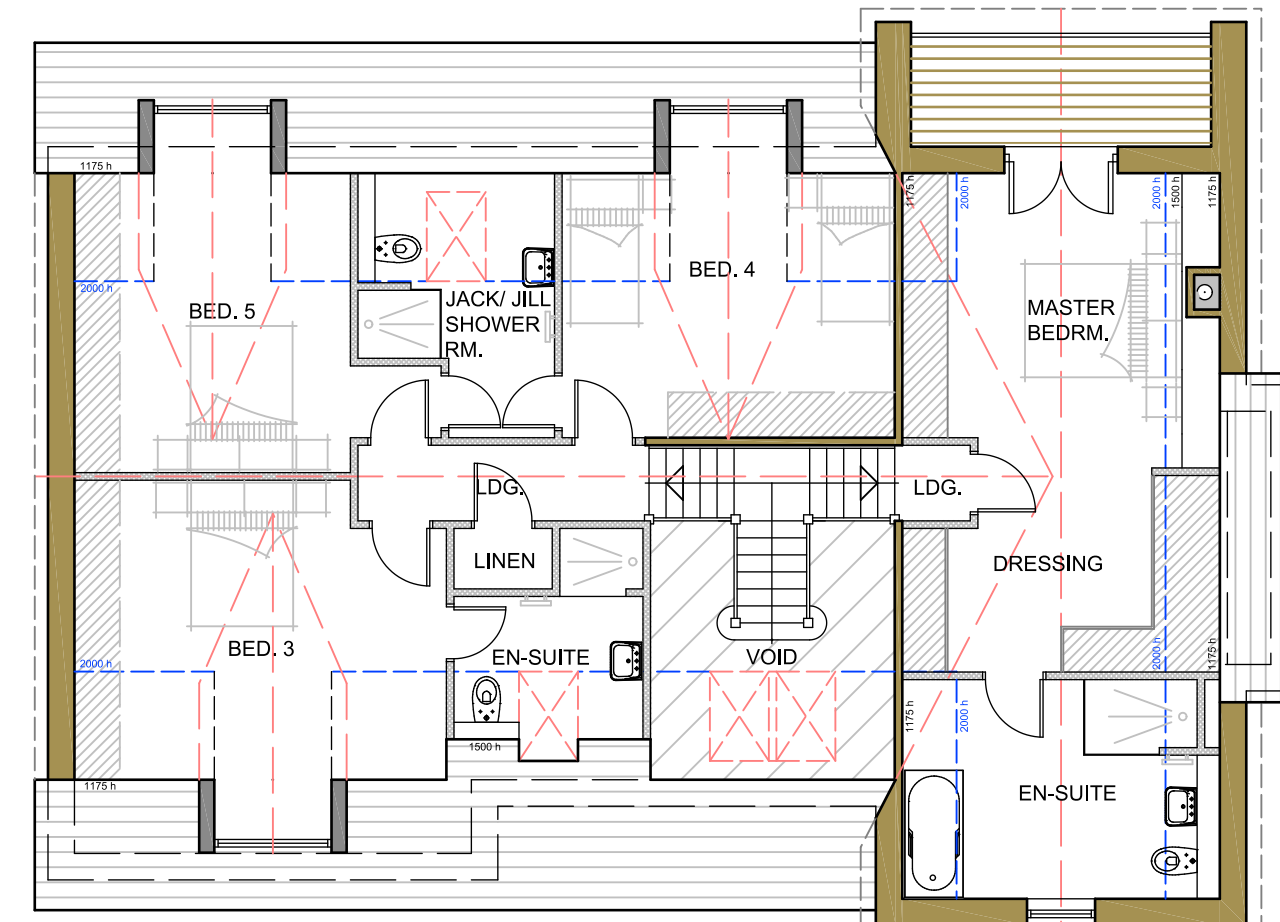

FIRST FLOOR PLAN
130.42m² G.J.A. (1403 sq.ft.)

No.	Date	Revision	Initial

ALPHA DESIGN

Architectural Services
Member of the Chartered Institute of
Architectural Technologists

Tel: 01900 829199 email: gb@adcumbria.co.uk

Project _____

LAND AT MILESTONE HOUSE,
WAVERTON,
WIGTON

Client _____

J.J. LATTIMER

Drawing _____

PLOT 6 -
PROPOSED PLANS & ELEVATIONS

Scale 1:100 @ A1 Drawn GB

Checked _____ Date AUGUST 2024

Drawing No. _____

21/06/998 - 29

This drawing and design is copyright and must not be reproduced in part or in whole without prior written consent. Contractors must verify all dimensions on site before commencing work or preparing shop drawings.