




EXISTING SECTIONAL ELEVATION

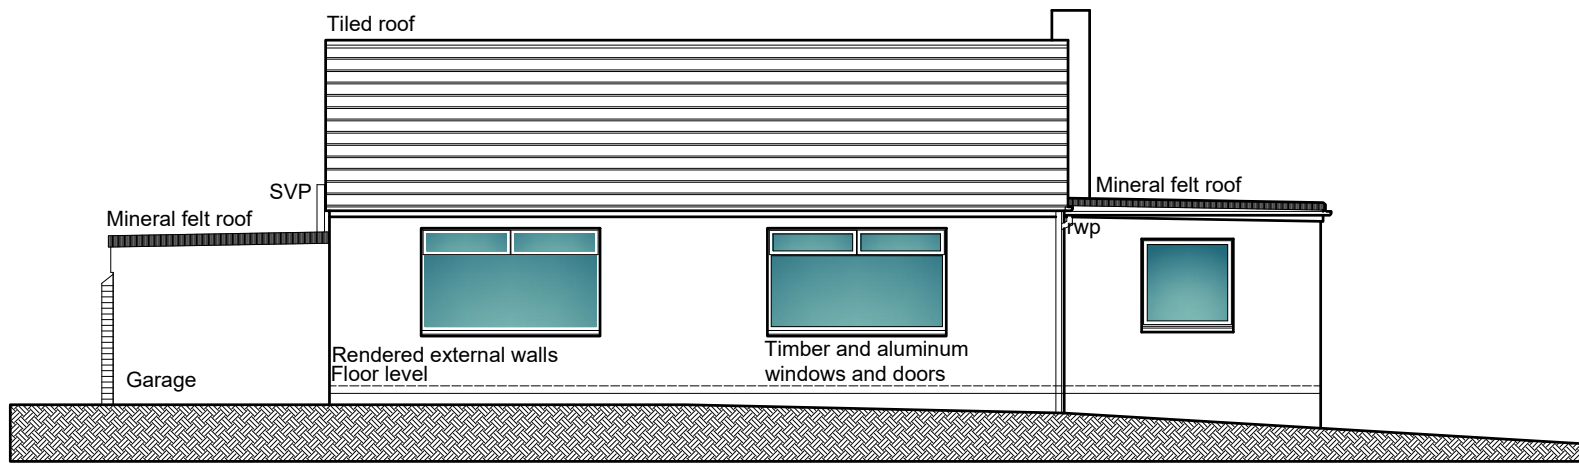


EXISTING REAR ELEVATION

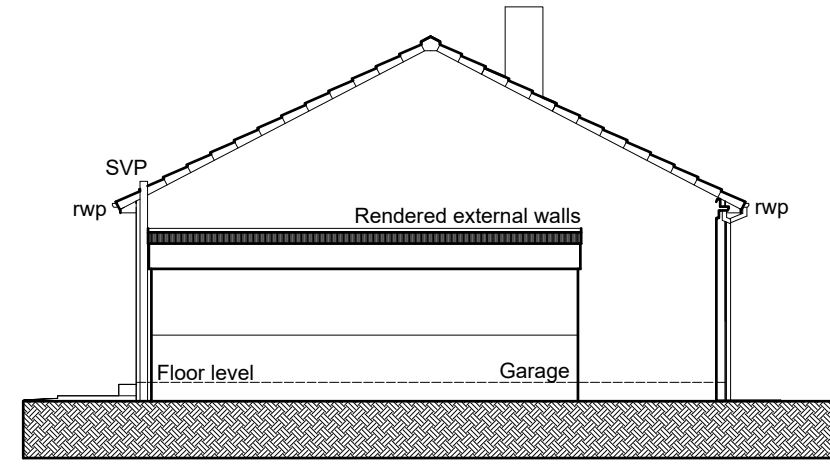

EXISTING SIDE ELEVATION

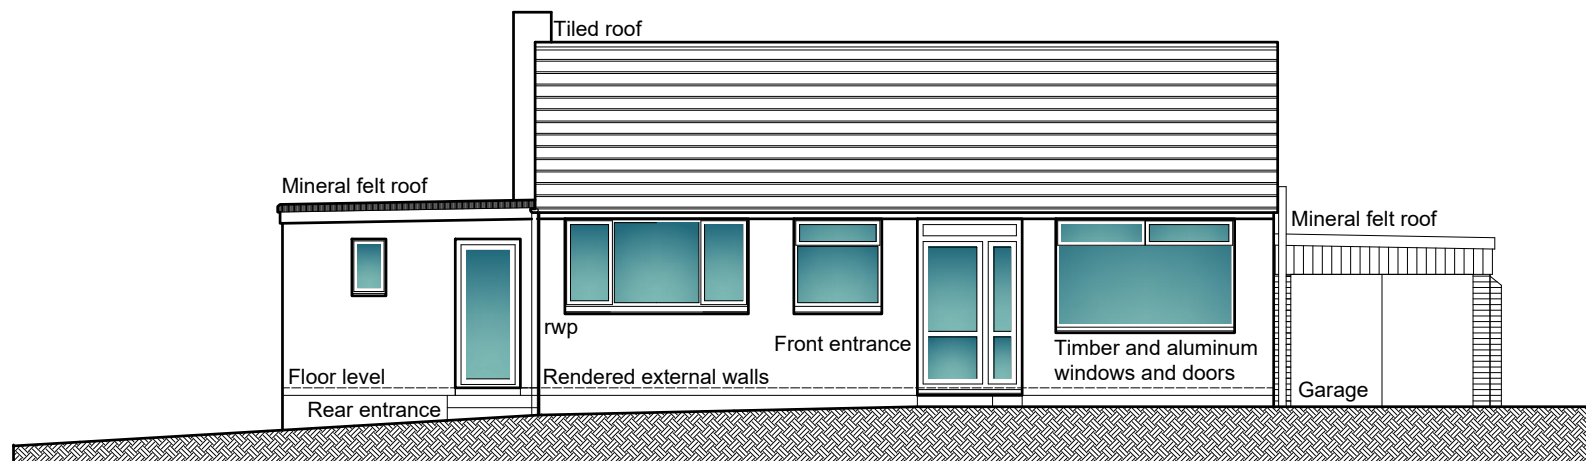

EXISTING FRONT ELEVATION

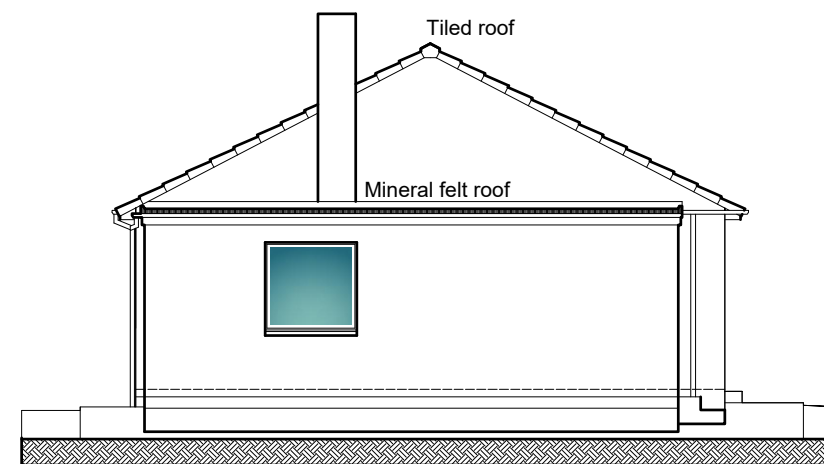

EXISTING SIDE ELEVATION

SCALE BAR 1/200 ORIGINAL DRAWING SIZE A3	0.0	2.0	4.0	6.0	8.0	10.0	12.0	14.0	16.0	18.0	20.0 metres	80.0 metres	70.0	60.0	50.0	40.0	30.0	20.0	10.0	0.0	SCALE BAR 1/500
SCALE BAR 1/100	0.0	1.0	2.0	3.0	4.0	5.0	6.0	7.0	8.0	9.0	10.0 metres	400.0 metres	350.0	300.0	250.0	200.0	150.0	100.0	50.0	0.0	SCALE BAR 1/2500
SCALE BAR 1/50	0.0	1.0	2.0	3.0	4.0	5.0 metres															

Alteration and extension at Brook Rigg,
Stocks Hill Close, High Harrington CA14
5PH for Gordon Douglas Esq.

EXISTING ELEVATIONS

Scale:
Date:
DWG No.

1/100 @ A3
OCT 2025
254/0443/02

REV
Date

Geoffrey Wallace Limited FCSD MCIAT
Architectural Design and Technology
Mobile 07816046756
geoffreywallaceltd@gmail.com