



**EXTERNAL MATERIALS**  
 Dark grey concrete tile roof with Velux rooflights.  
 Mix of pointed stone & roughcast render to walls.  
 White uPVC windows & doors.

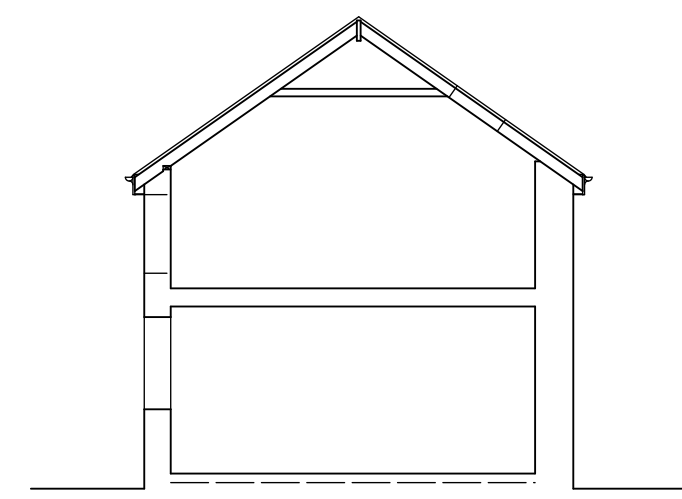


CROSS-SECTION



NORTH ELEVATION

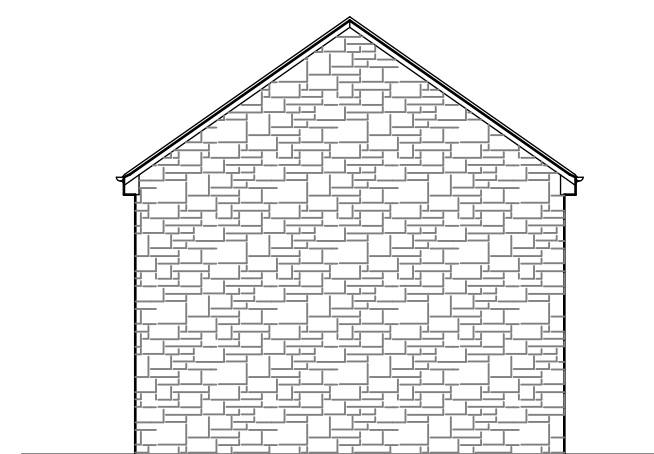

WEST ELEVATION

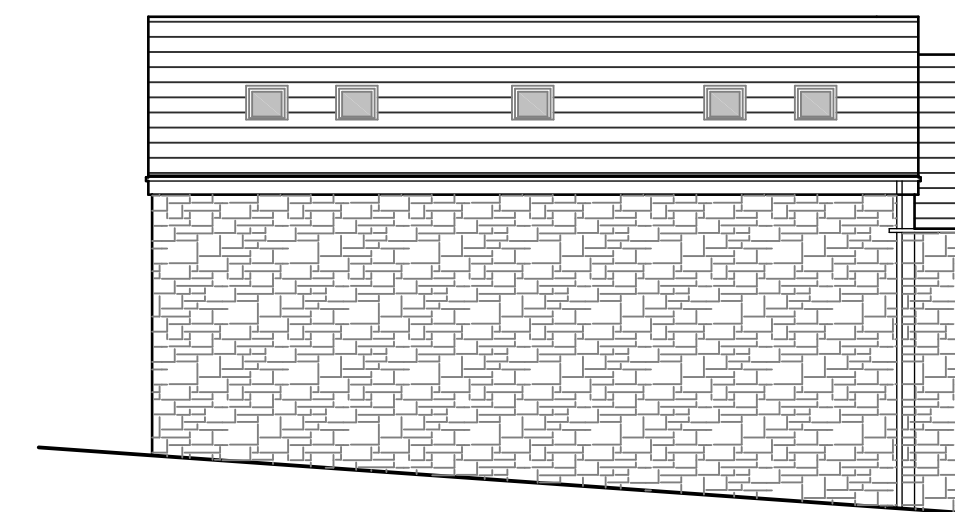

SOUTH ELEVATION

No.	Date	Revision	Initial

**ALPHA DESIGN**

Architectural Services  
 Member of the Chartered Institute of  
 Architectural Technologists  
 Tel: 01900 829199 email: gb@adcumbria.co.uk

Project \_\_\_\_\_

**BARN ADJOINING  
 SPRINGFIELD COTTAGE,  
 LT. CLIFTON**

Client \_\_\_\_\_

**MR & MRS L. WALKER**

Drawing \_\_\_\_\_

**PROPOSED PLANS, SECTION &  
 ELEVATIONS**


Scale 1:50 & 1:100 @ A1 Drawn GB

Checked \_\_\_\_\_ Date NOV. 2025


Drawing No. \_\_\_\_\_

**25/04/1074 - 04**

This drawing and design is copyright and must not be reproduced in part or in whole without prior written consent. Contractors must verify all dimensions on site before commencing work or preparing shop drawings.

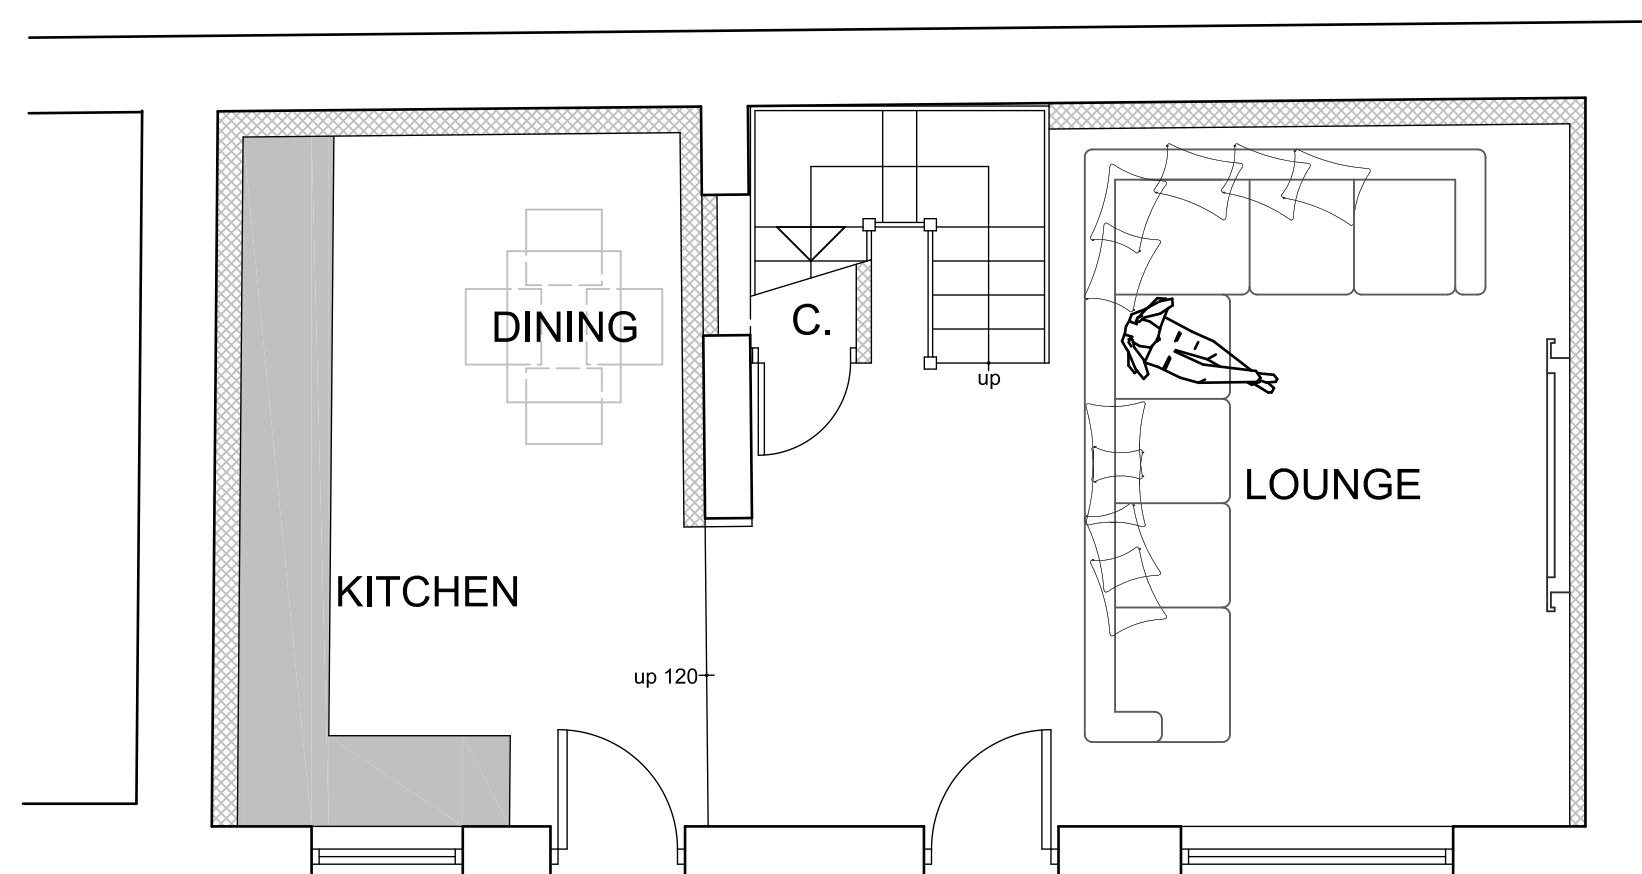

GF PLAN

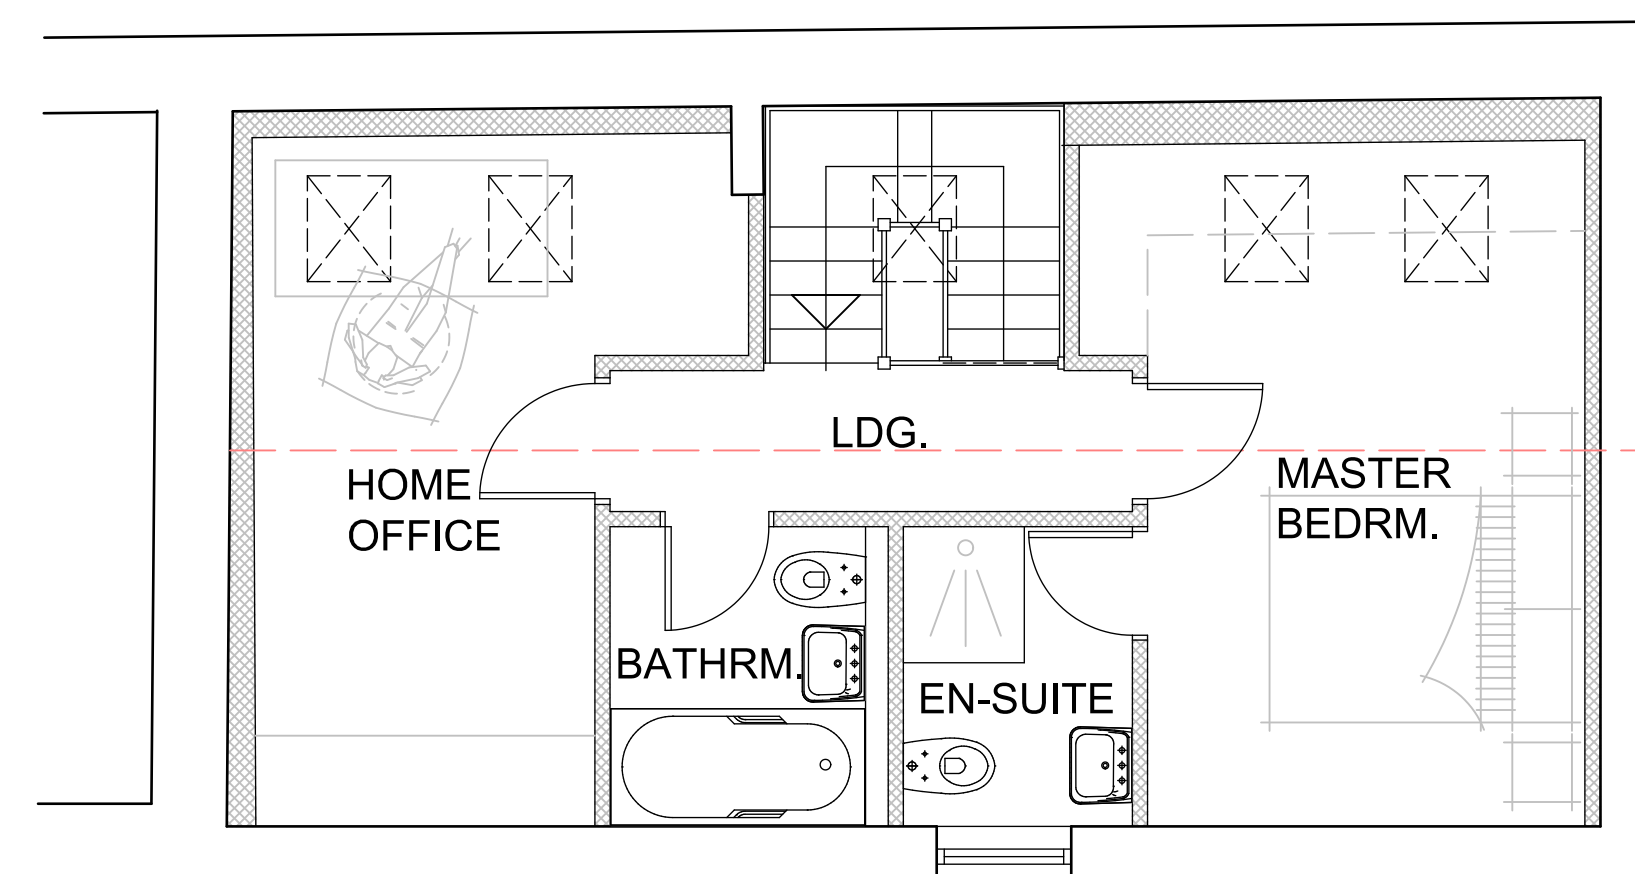

FF PLAN