


- NOTES:
- DO NOT SCALE FROM THIS DRAWING
 - THE CONTRACTOR SHALL BE RESPONSIBLE FOR CHECKING AND VERIFICATION OF ALL DIMENSIONS ON SITE PRIOR TO COMMENCEMENT
 - THE CONTRACTOR SHALL CONFIRM AND BRING TO THE ATTENTION OF THE ENGINEER ANY DISCREPANCIES CONTAINED IN THIS DRAWING PRIOR TO COMMENCEMENT.

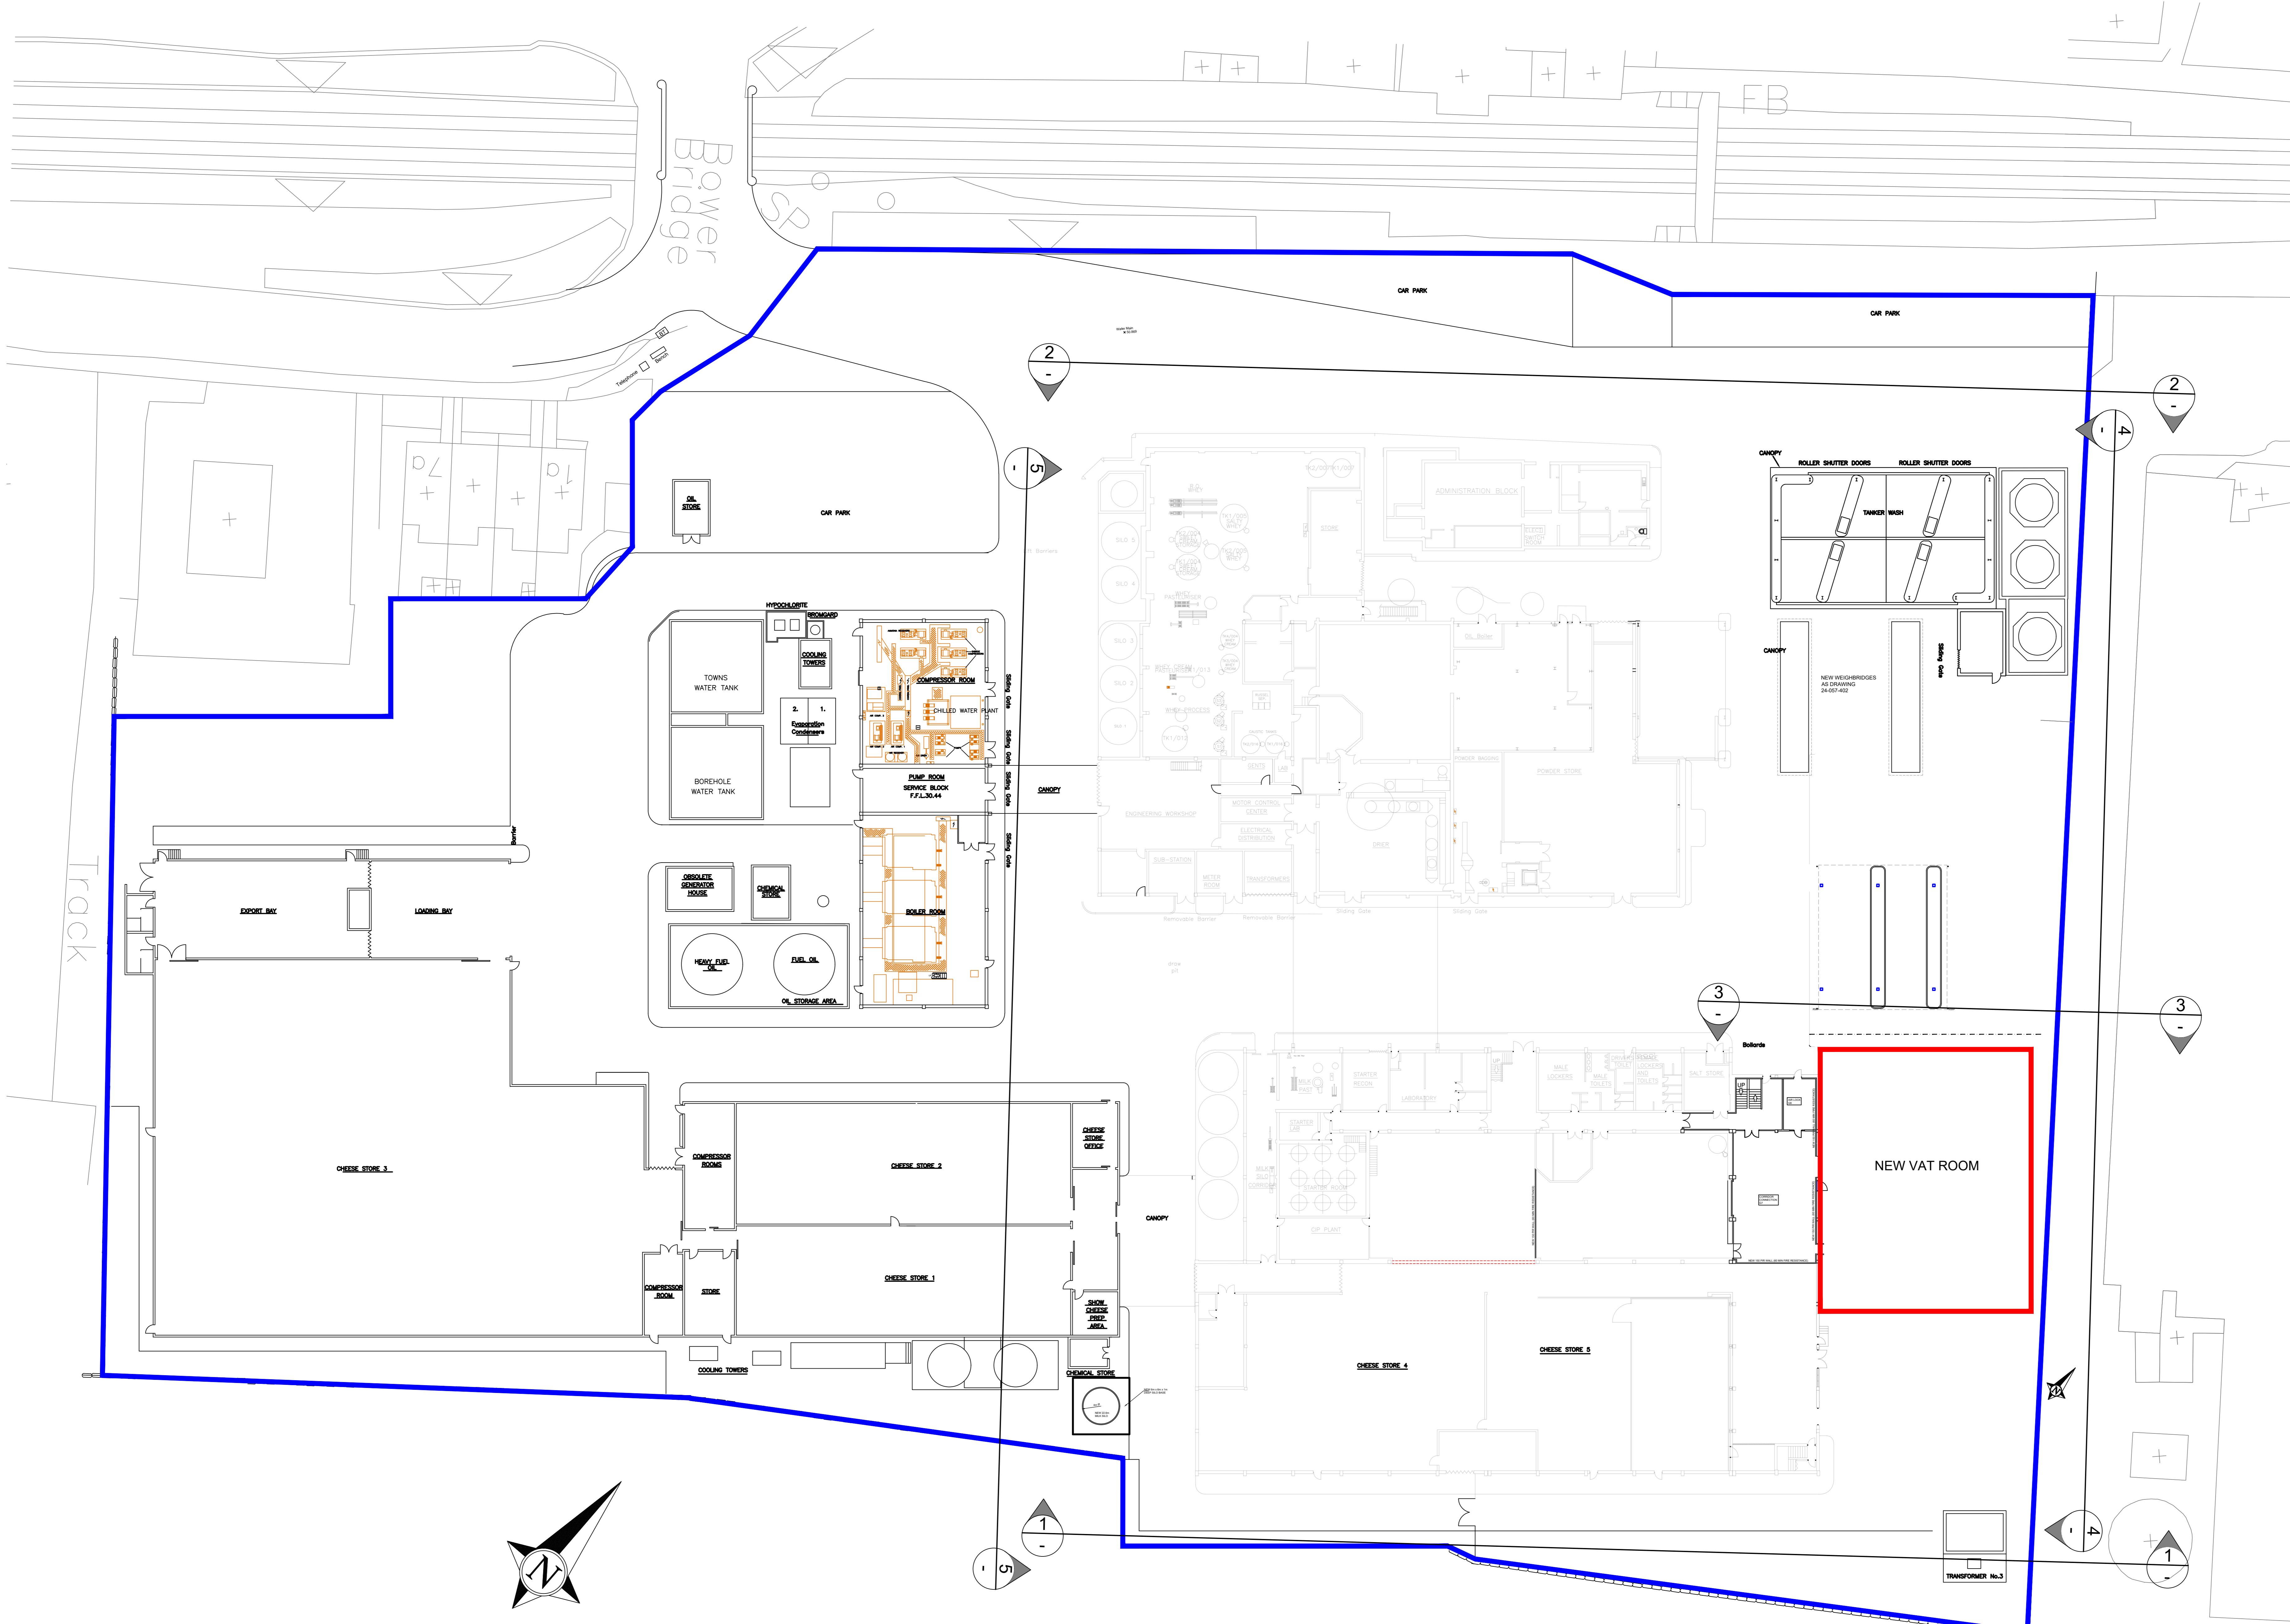

ELEVATION REF.	TITLE	DWG REF.
1	PROPOSED SOUTH EAST ELEVATION (ON BOUNDARY)	24-057-222C
2	PROPOSED NORTH WEST ELEVATION (ON NEW BUILDING)	24-057-222C
3	PROPOSED NORTH WEST ELEVATION (ON NEW BUILDING)	24-057-222C
4	PROPOSED NORTH EAST ELEVATION	24-057-223C
5	PROPOSED SOUTH WEST ELEVATION	24-057-223C

LEGEND

- Blue line: DENOTES FIRST MILK CREAMERY SITE BOUNDARY
- Red line: DENOTES LOCATION OF PROPOSED NEW VAT ROOM

Rev	Description	Drawn	Checked	Date

Indev Consult
 Phone: 01938 744 810
 Email: info@indevconsult.com
 Website: www.indevconsult.com
 Address: Quail House, 3 Finch Way, Stratfield Business Park, Boreham, MK45 2PT

first milk
 The Regenerative Co-op

Project Title: NEW VAT ROOM
 FIRST MILK
 ASPATRIA

Drawing Title: PROPOSED SITE PLAN

Drawn By:	Checked By:	Issue Status:
DC	SF	

Date Drawn: 03/12/2025 Scale: 1:250 AT A0

Drawing Number:	Revision:
24-057-210	-