




Front elevation (NW)

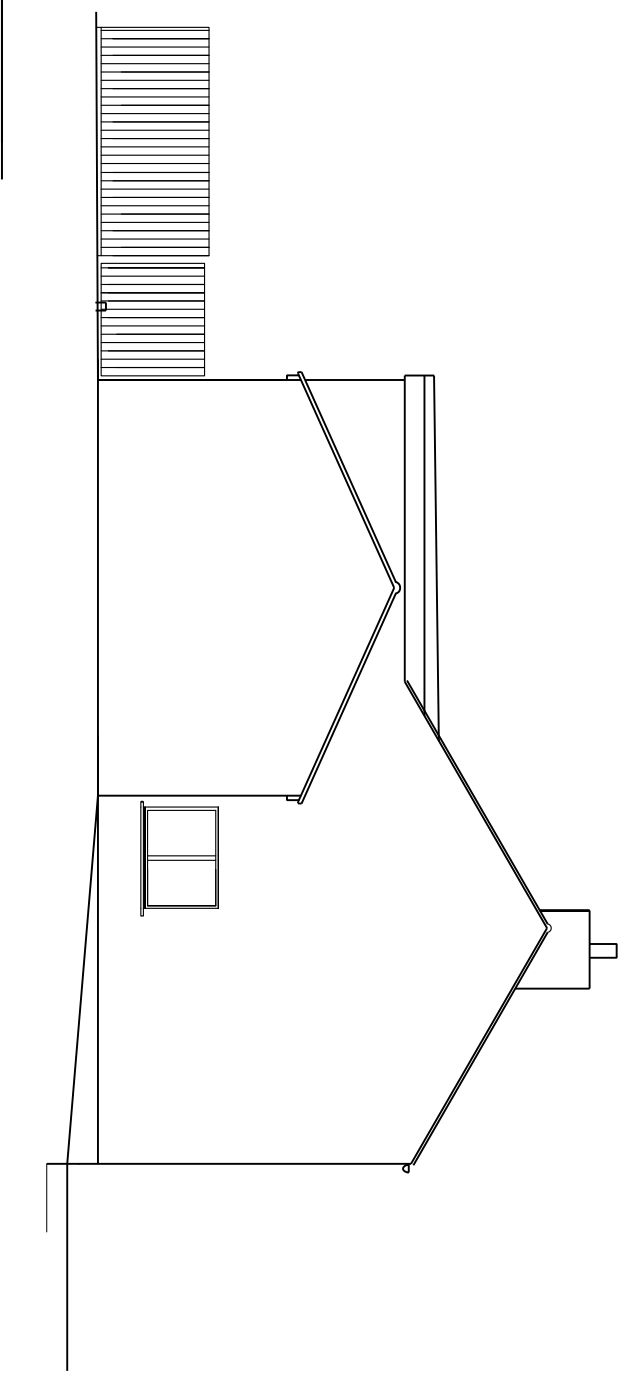

Side elevation (SW)

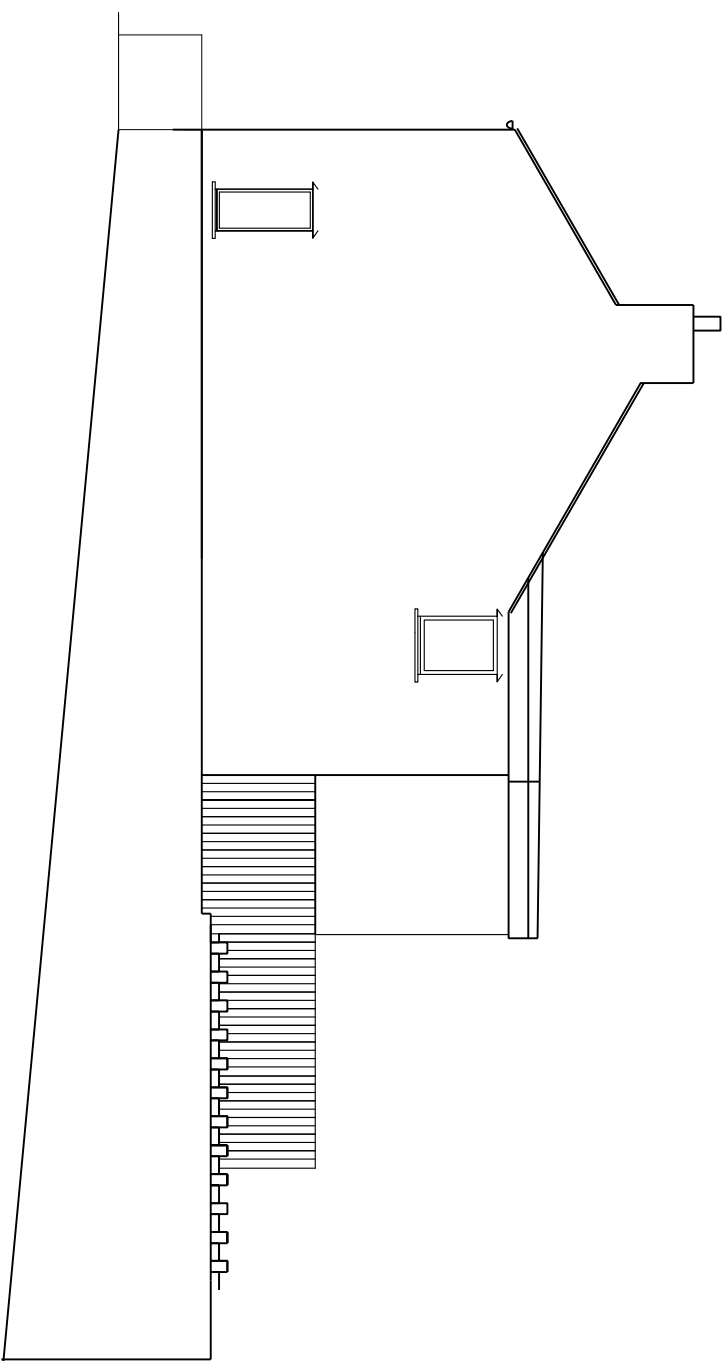

Side elevation (NE)

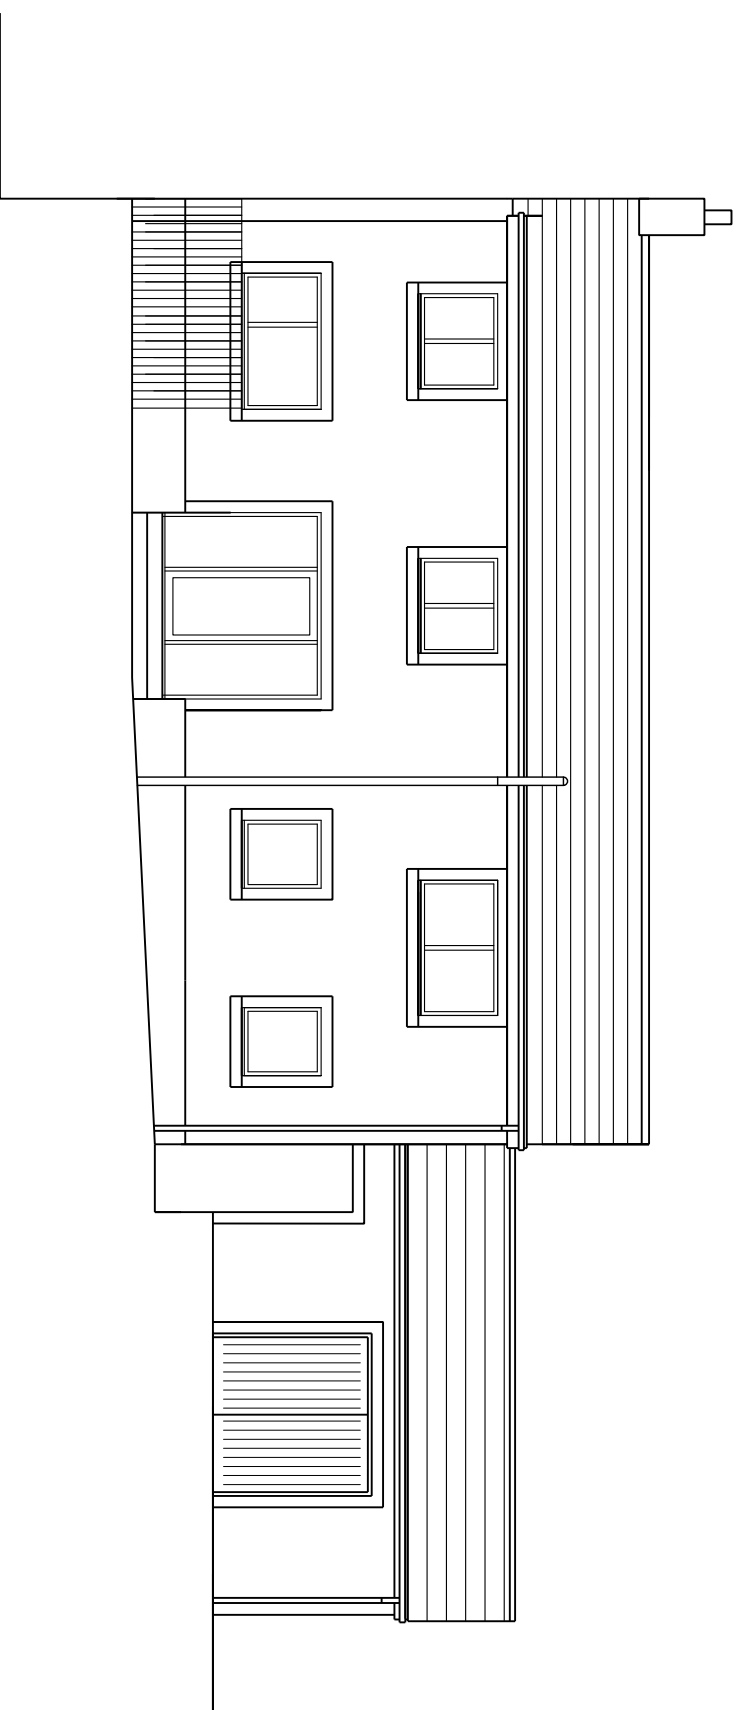

Rear elevation (SE)

Rev A - screening added to patio
Rev B - correct elevation SE
Rev C - reduce carport width by 275mm

67 Main Street, Great Broughton.
Elevations as proposed
Scale 1:100@A3
Plan Ref - SH/04C