





EXISTING SOUTH ELEVATION

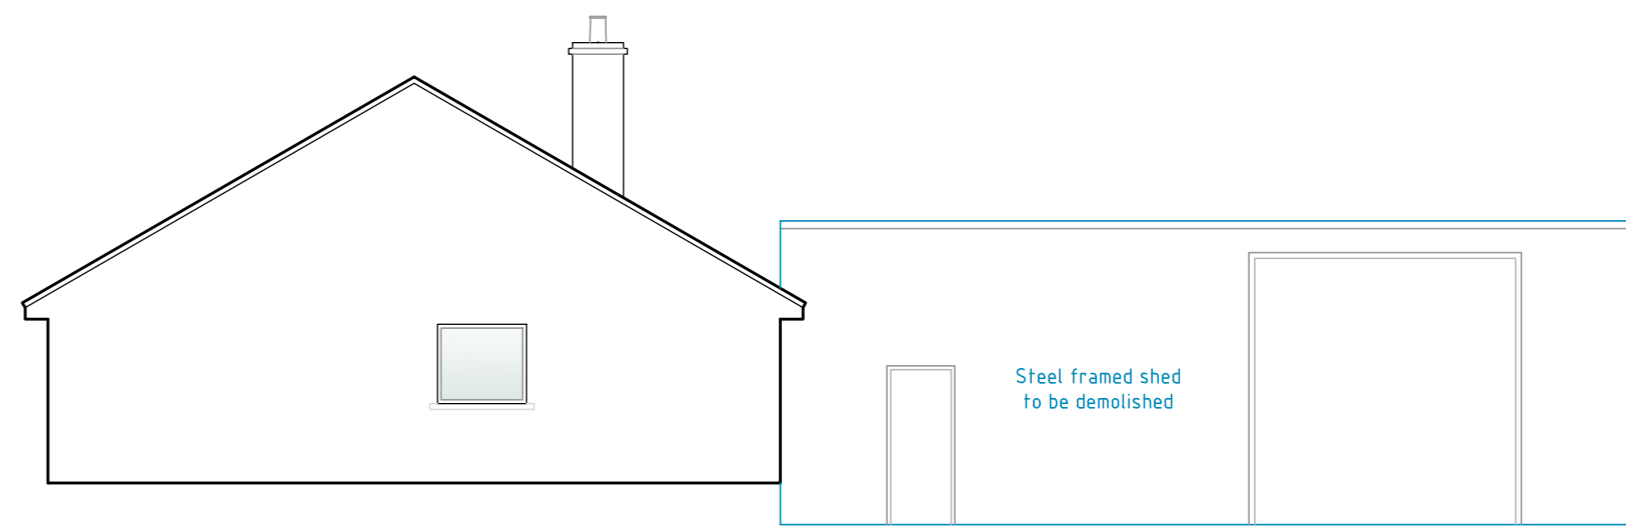

EXISTING WEST ELEVATION

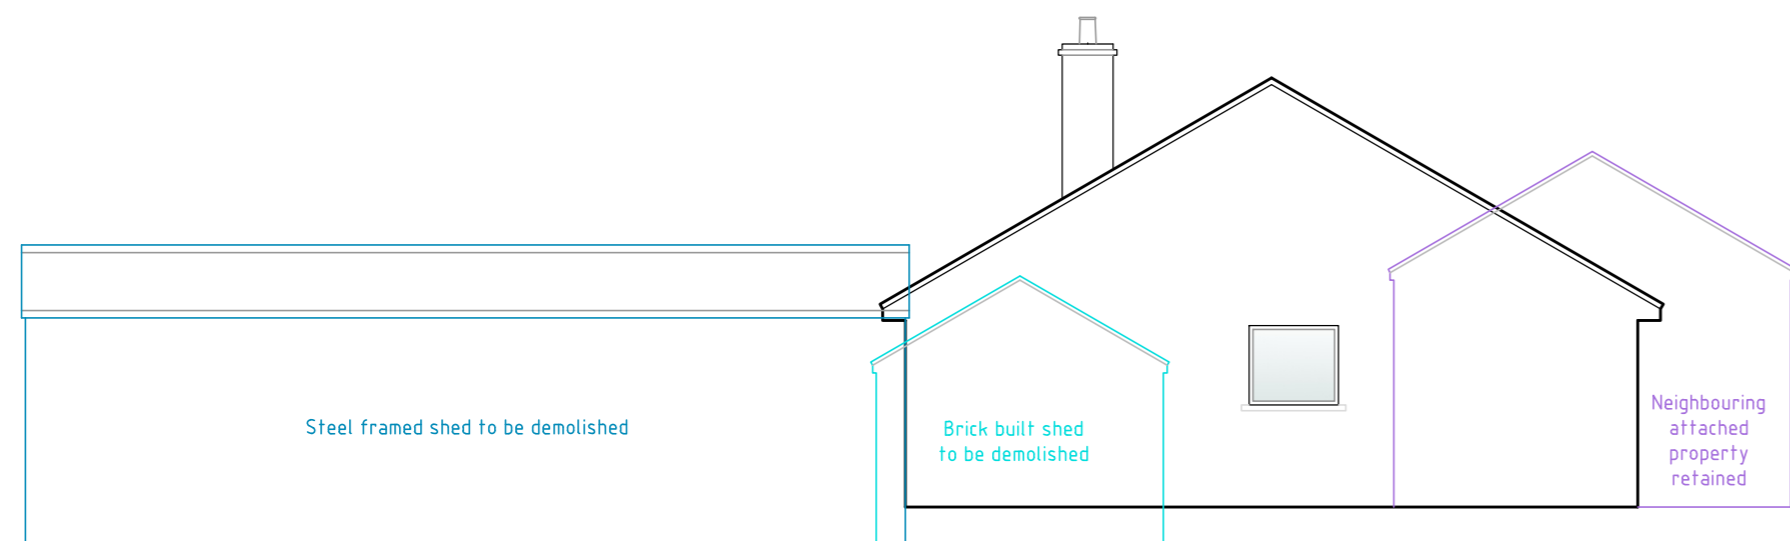


EXISTING EAST ELEVATION




EXISTING NORTH ELEVATION


PROPOSED NORTH ELEVATION

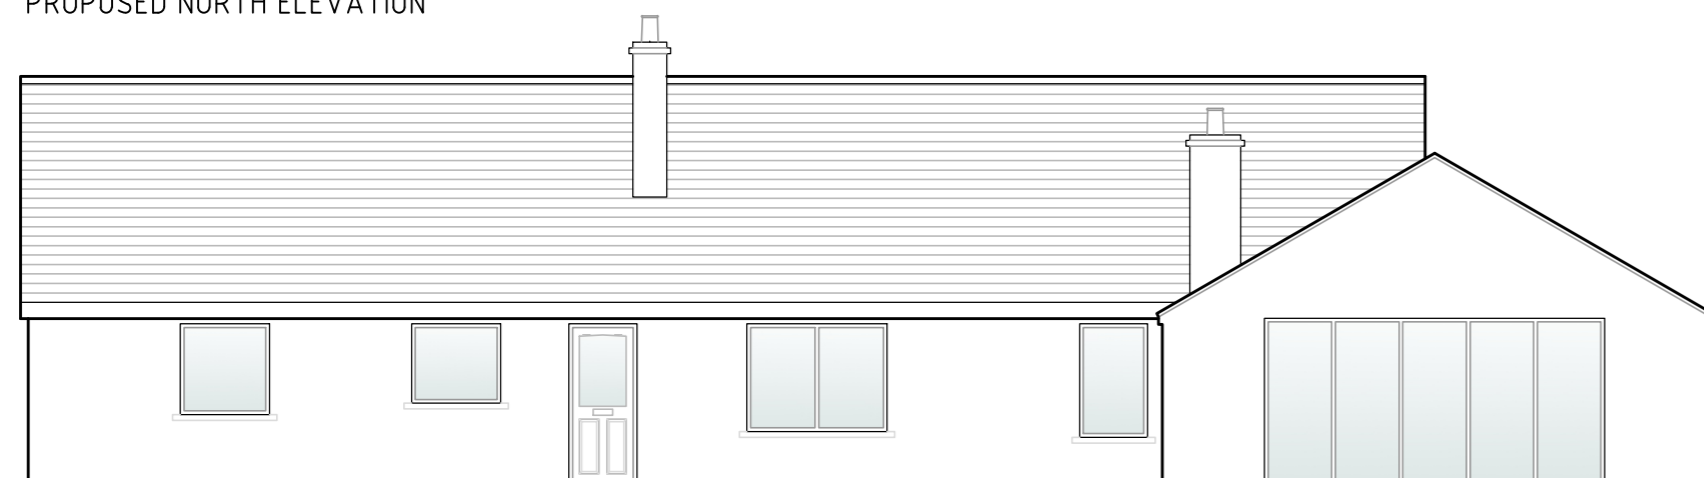

PROPOSED SOUTH ELEVATION

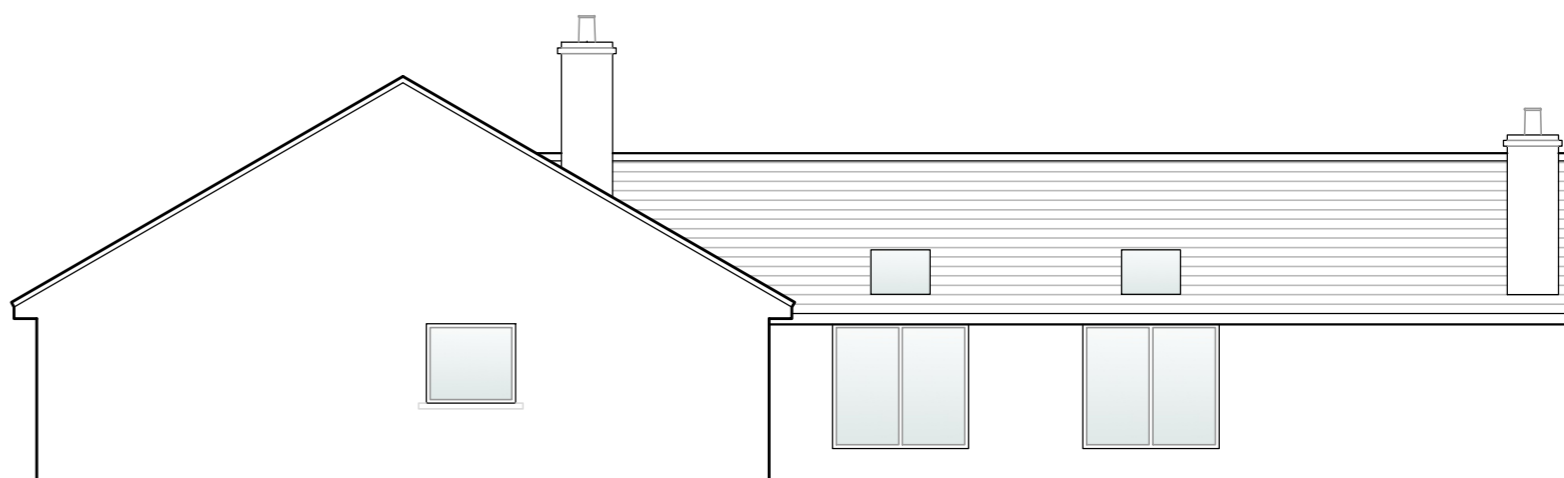

PROPOSED WEST ELEVATION

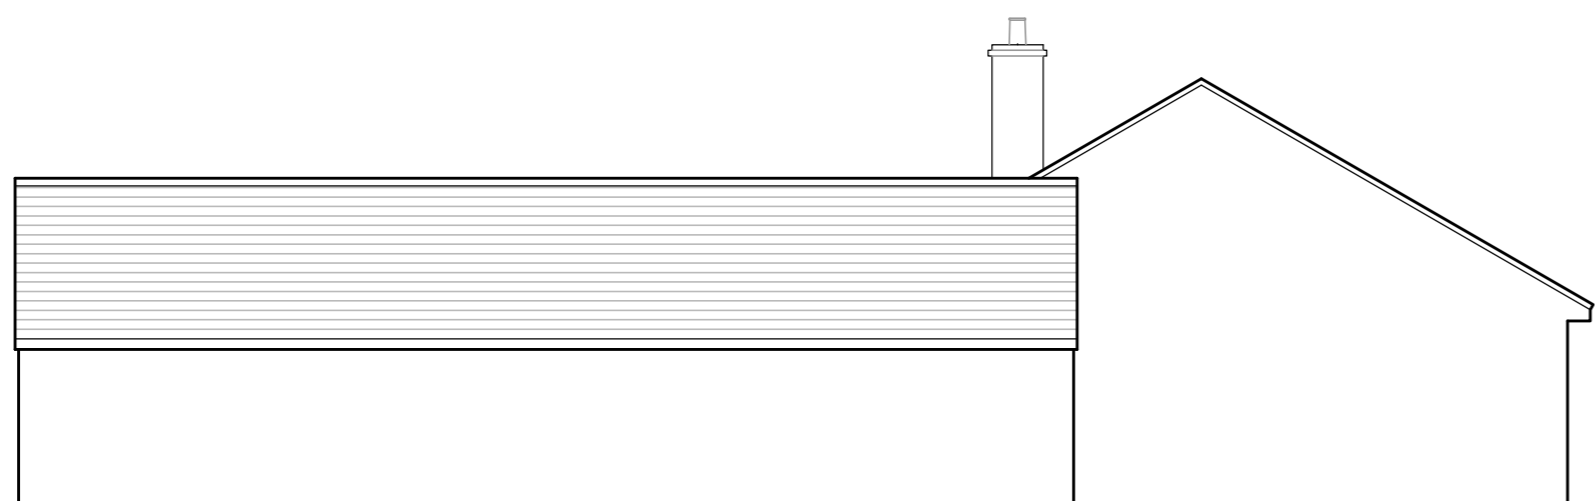

PROPOSED EAST ELEVATION



PROPOSED NORTH ELEVATION



Linear Scale 1:100

This drawing is protected by copyright and should not be copied without the prior consent of Gray Associates Limited. All work to comply with current Building Regs, British Standards, other relevant legislation & manufacturers current guidance. Refer to planning consent for approval of external finishes. Do not scale this drawing.

Revision Status	Rev	Date	Amendments	Initials

Agent
GRAY ASSOCIATES LTD
 Architectural & Building Surveying Services
 Moryn House, The Square, Dalston, CARLISLE CA5 7PH
 M: 07917 810096 T: 01228 710415
 E: david@grayassoc.co.uk www.grayassoc.co.uk

Client
 Park House Farming Company
 Park House
 Aikton
 WIGTON
 CA7 OJW

Drawing
 Title: Existing and Proposed Elevations
 Scheme: Extension to Waterlosh Cottage
 Scale: 1:100
 Date: Feb 2026
 Dwg No.: D.01
 Drawn: D Gray