




North Elevation



West Elevation



South Elevation

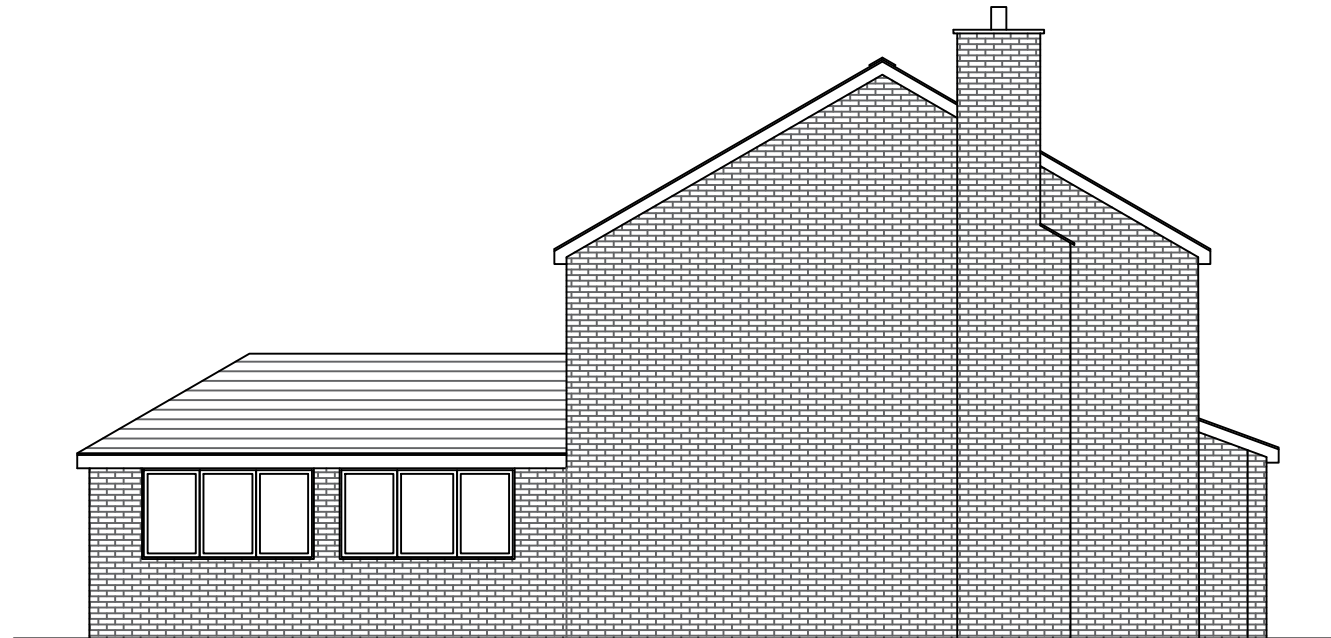

East Elevation

Revisions:
A-

Ashcroft		
Proposed Elevations		
SCALE: 1:100(A3)	DATE:	DRAWN BY:
APPROVED BY:	APPROVED DATE:	

JOB-NUMBER:	DRAWING-NUMBER:	REV:
	PE	A