

**Proposed First Floor Plan**  
Scale 1:100



**Existing First Floor Plan**  
Scale 1:100

Revision: P - Planning Permission 30-4-2025

# Ian Cleasby Drafting & Design


East View, Tirril, Penrith, Cumbria CA10 2JE  
 Mobile: 07866775858 Phone: 01768 892027  
 Email: ian@cleasbydraftinganddesign.com Web: ianCleasbydesign.co.uk

Drawing Title: Floor Plans - First

Project Name: Oulton Hall

Drawing Number: 1356- 5

Scale: As shown on A3 Date: 9-4-2025 Drawn by: IMC

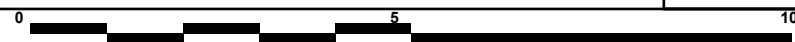

Do not scale this drawing, use dimensioned sizes only