




Proposed Ground Floor Plan
Scale 1:100



Existing Ground Floor Plan
Scale 1:100

Revision: P - Planning Permission	30-4-2025
Ian Cleasby	
Drafting & Design	
<small>East View, Tirril, Penrith, Cumbria CA10 2JE Mobile: 07866775858 Phone: 01768 892027 Email: ian@cleasbydraftinganddesign.com Web: ianCleasbydesign.co.uk</small>	
Drawing Title: Floor Plans - Ground	
Project Name: Oulton Hall	
Drawing Number: 1356- 4	
Scale: As shown on A3	Date: 9-4-2025
Drawn by: IMC	

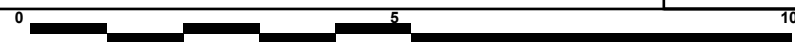

Do not scale this drawing, use dimensioned sizes only