



proposed elevations

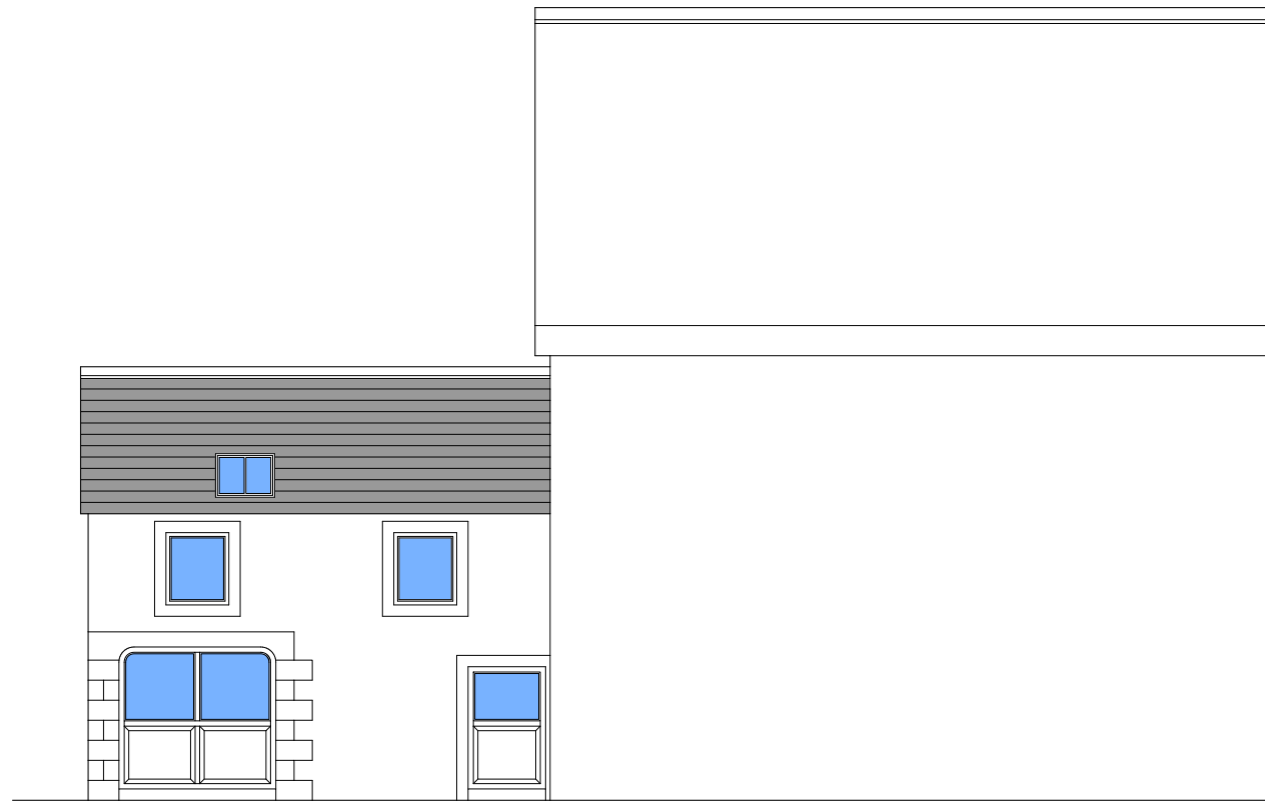

proposed front elevation 1:



proposed side elevation 1:100

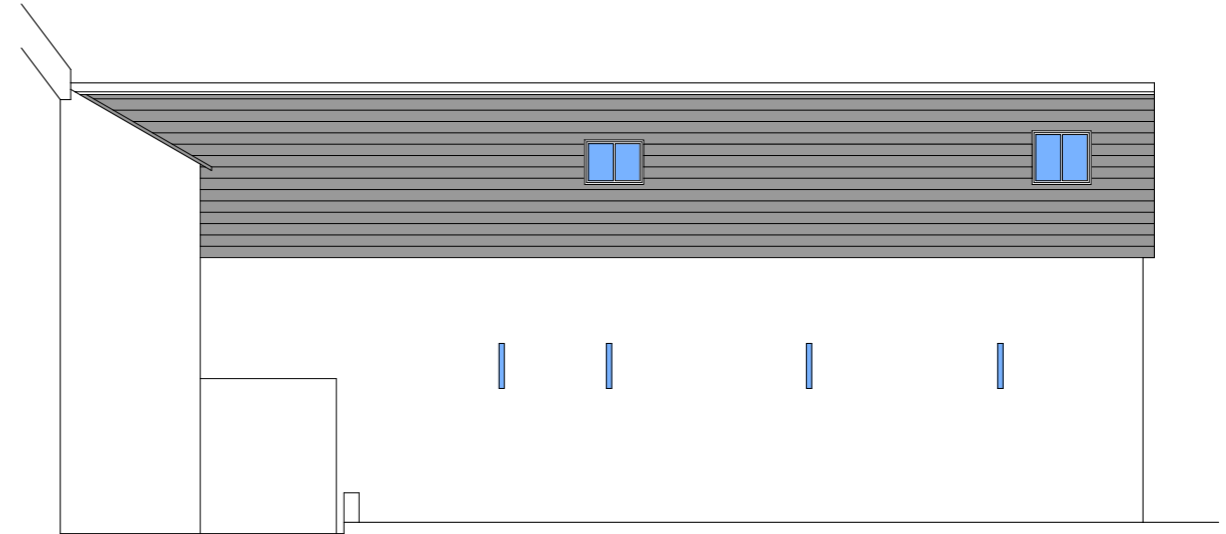

Proposed rear elevation 1:100

<p>This scheme is subject to town council planning and all other consents</p>		<p>Client Mrs C Donohue</p>	<p>Scale 1:100@A3</p>	<p><i>Richard J Lindsay</i> 2A Church Road Waters Edge Harrington CA14 5QP Mob : 07921 949618 email: calvadesign46@gmail.com</p>
<p>Dimensions, area and levels where given are only approximate and subject to site survey. All dimensions are to be checked on site. Any discrepancies or variations are to be reported to the client before work commences. Figured dimensions only are to be taken from this drawing.</p>		<p>Job title Barn Conversion @ Burnfoot Grange, Wigton CA7 9HL</p>	<p>Date 22/04/2024</p>	
<p>This drawing is to be read in conjunction with all relevant consultants and/or Specialists drawings/documents and any discrepancies or variations are to be notified to the client before the affected work commences.</p>		<p>Drawing title proposed side, rear @ front elevations</p>	<p>Job No 513</p>	

