




proposed front elevation

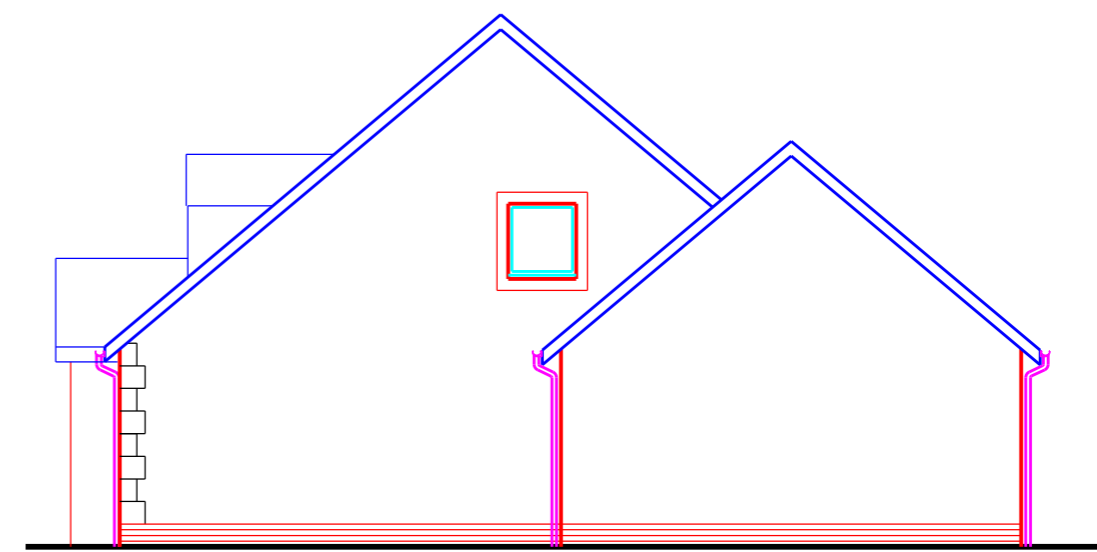

proposed end elevation

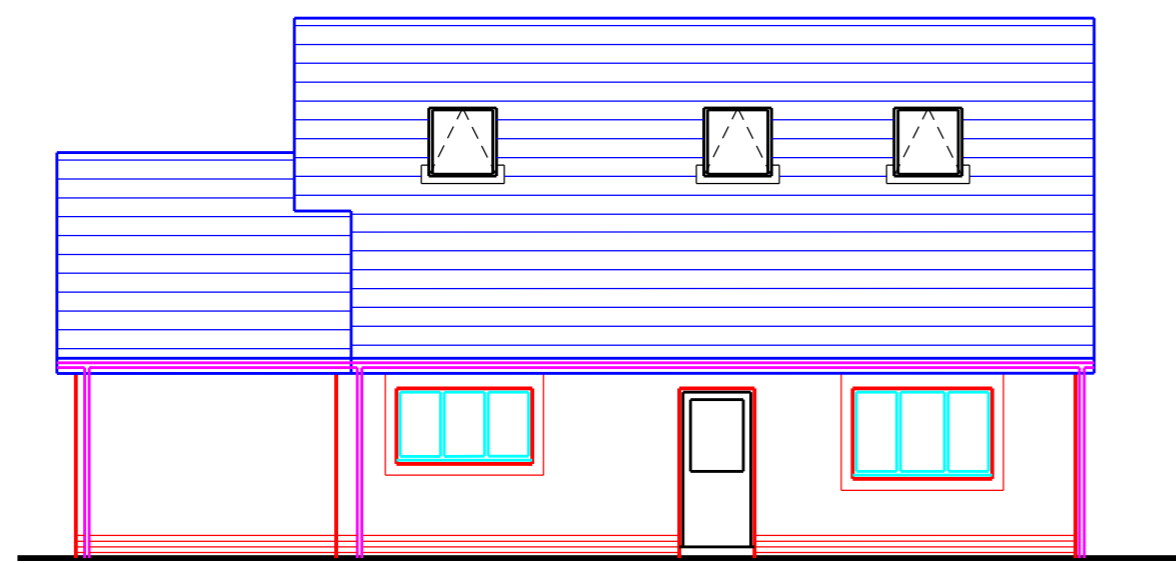

proposed rear elevation

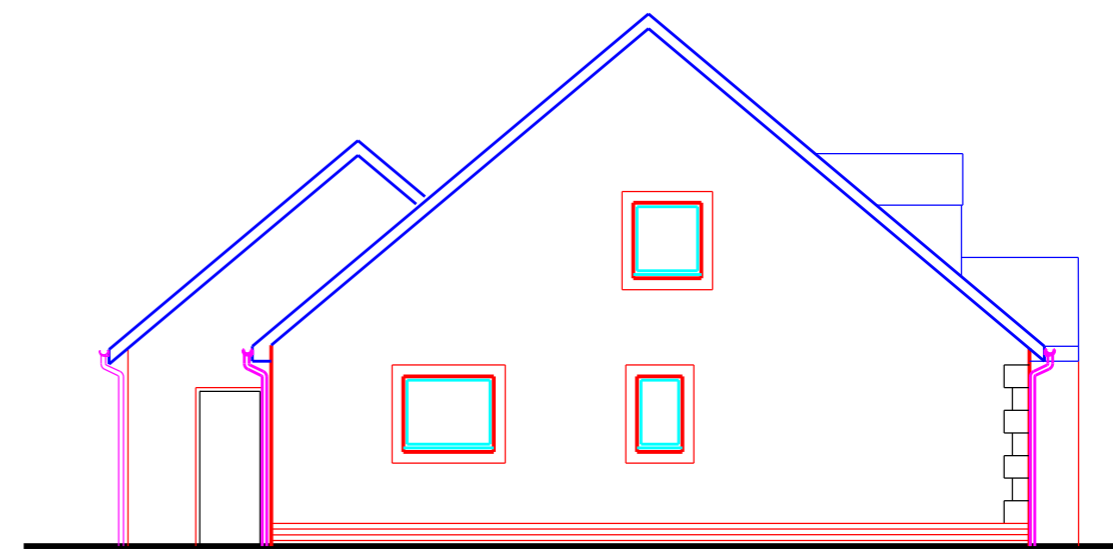

proposed end elevation



This scheme is subject to town planning and all other necessary consents.

Dimensions, area and levels where given are only approximate and subject to site survey. All dimensions are to be checked on site. Any discrepancies or variations are to be reported to the client before work commences. Figured dimensions only are to be taken from this drawing.

This drawing is to be read in conjunction with all relevant consultants' and/or specialists drawings/documents and any discrepancies or variations are to be notified to the client before the affected work commences.

Rev 01 sep 2025 First issue

Client **Mr. I. Reece**

Job Title **Proposed new dwelling on land adjacent to 12 Greengate, Seaton**

Drawing Title **Proposed elevations**

Scale: 1:100 @ A3/1:50 @ A1

Date: **sep 2025** Drawn:

Job No: **638** Drwg No: **05001** Rev: **01**

Richard J Lindsay  
 Waters Edge  
 2A Church Road  
 Harrington  
 CA14 5QP

email: calvadesign46@gmail.com  
 Mob : 07921 949618