




Proposed East Elevation

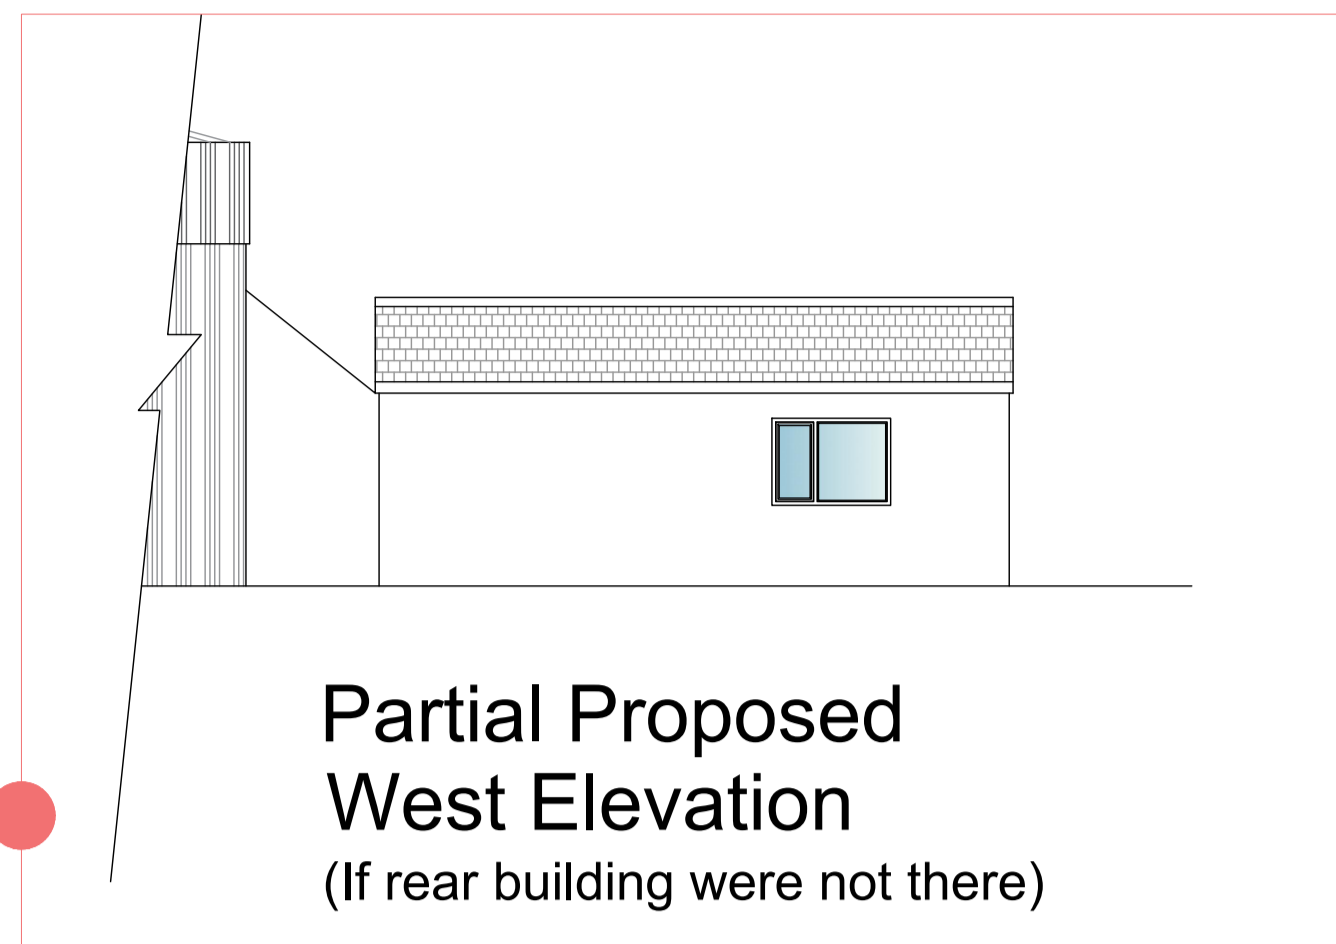




Partial Proposed West Elevation  
(If rear building were not there)

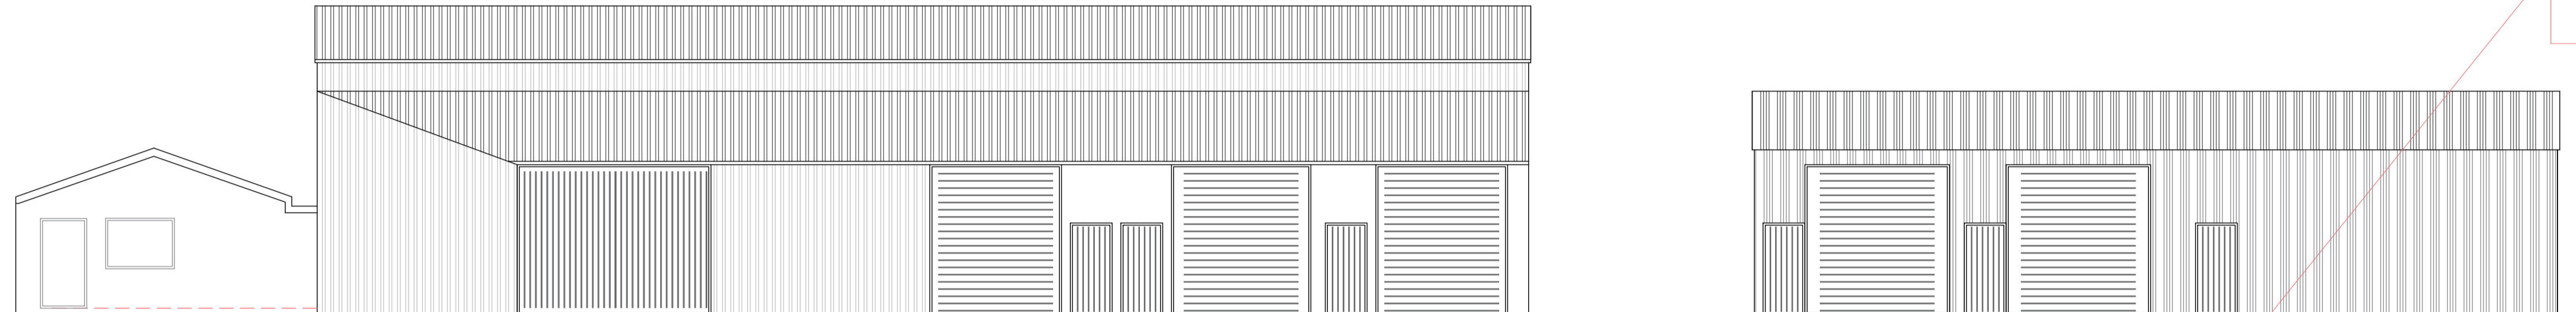

Proposed North Elevation

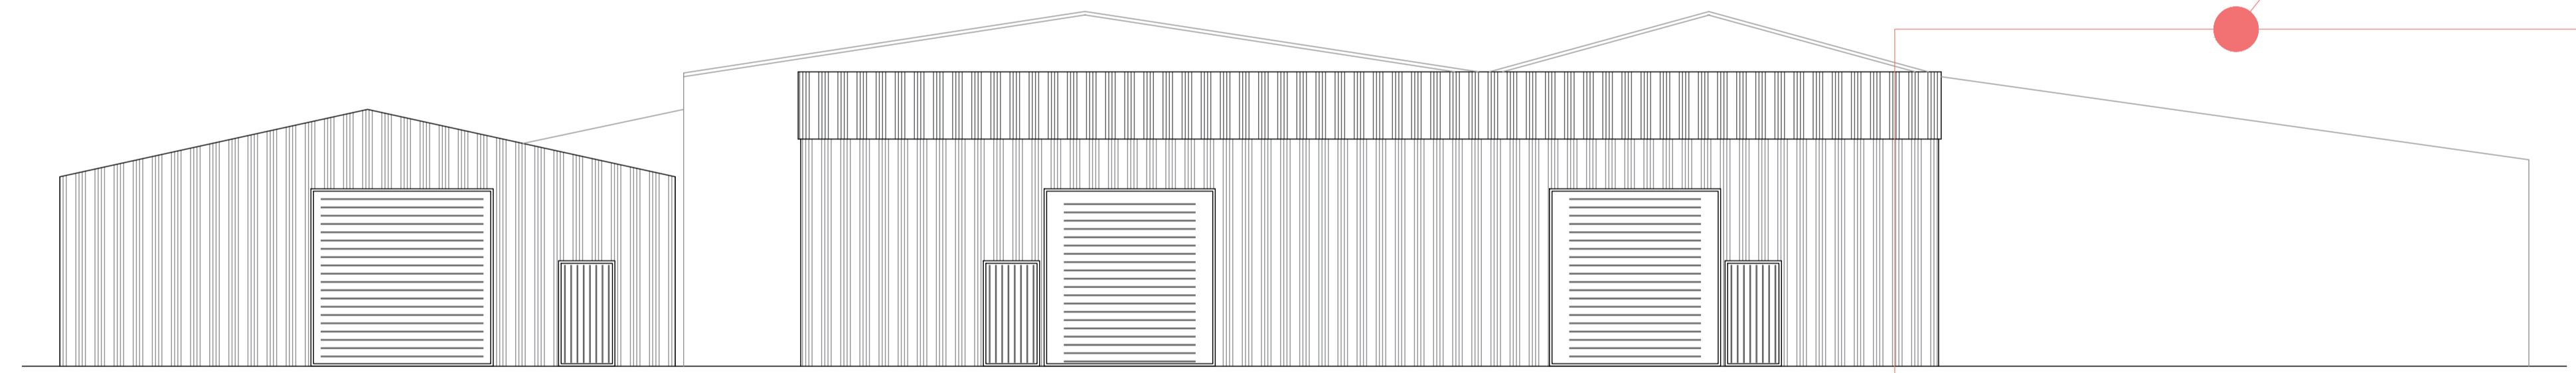

Proposed West Elevation

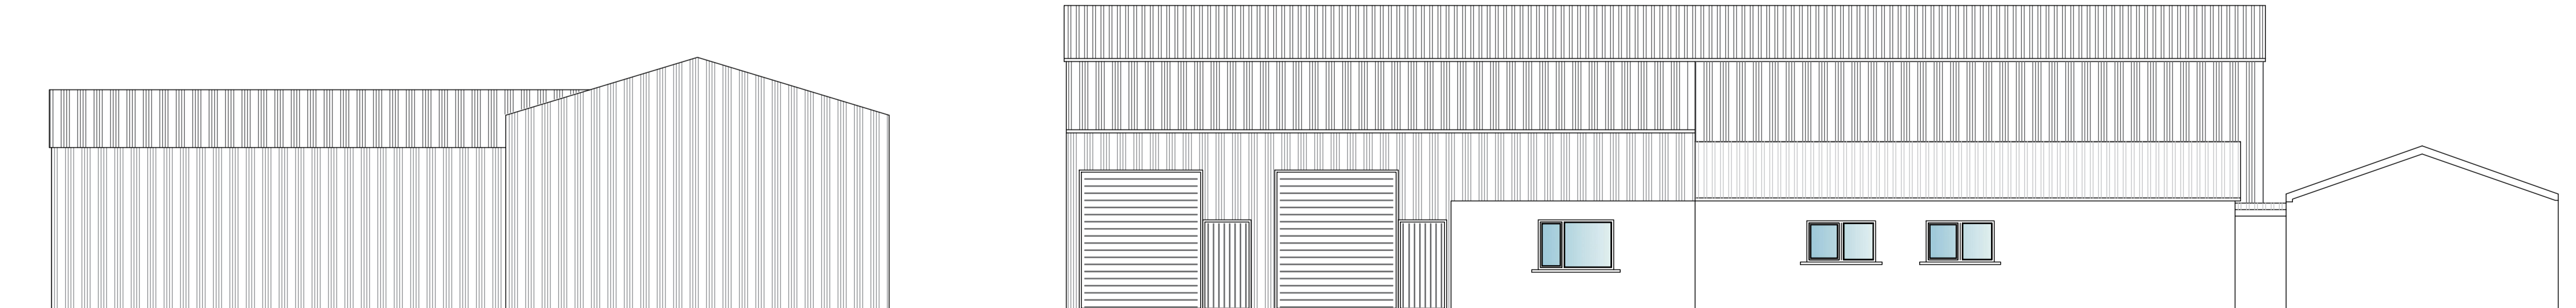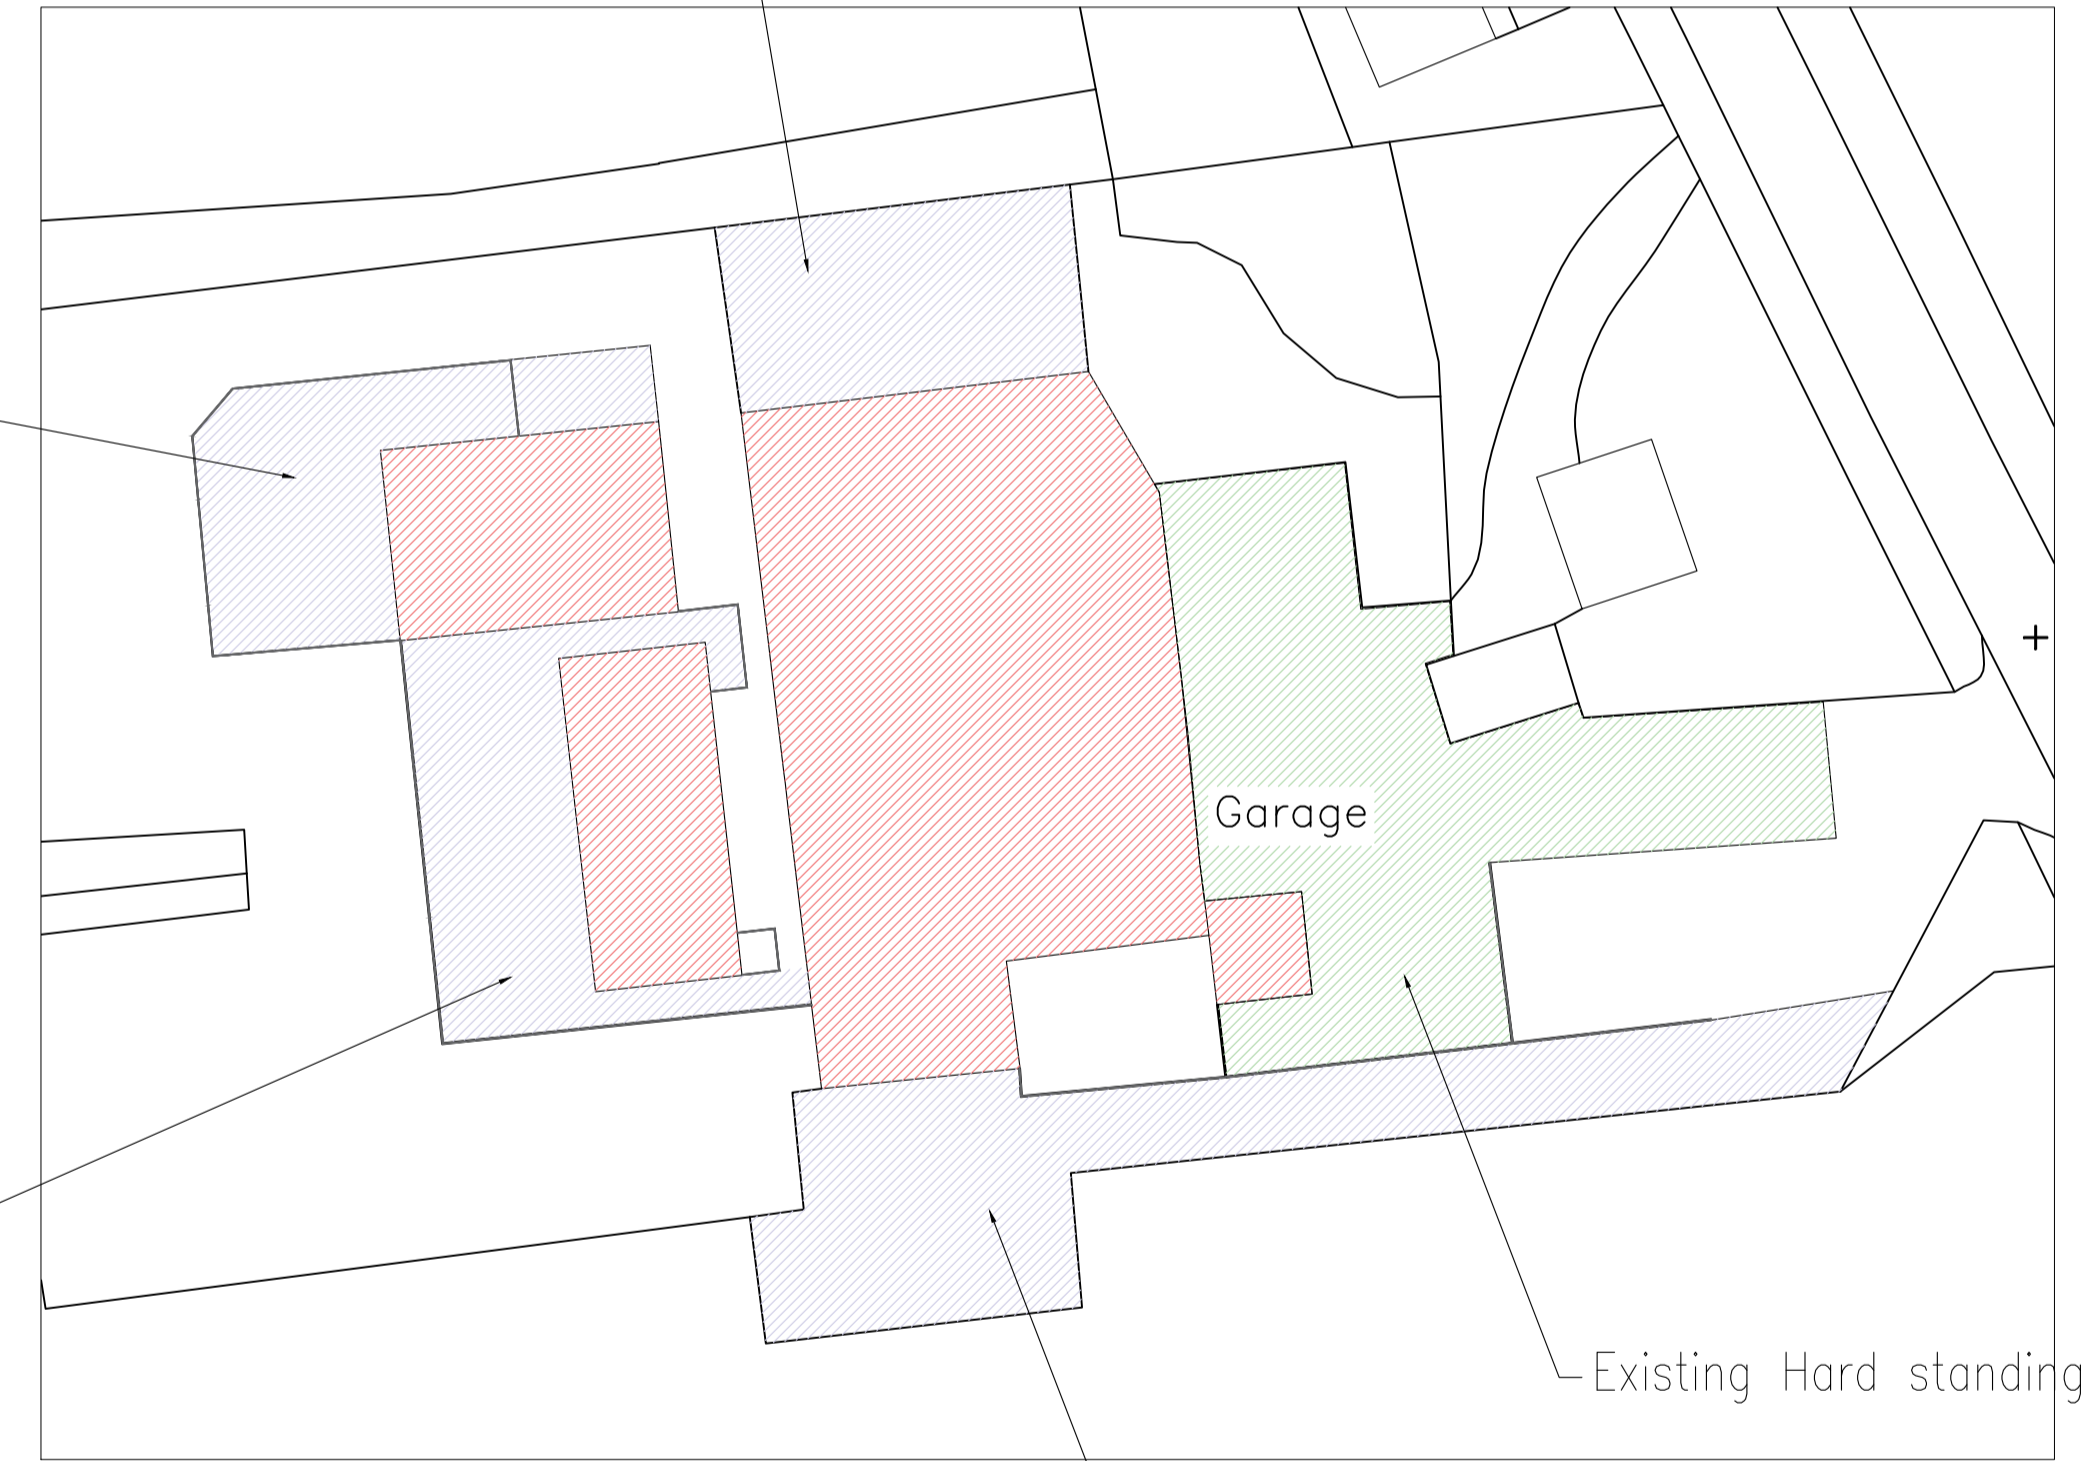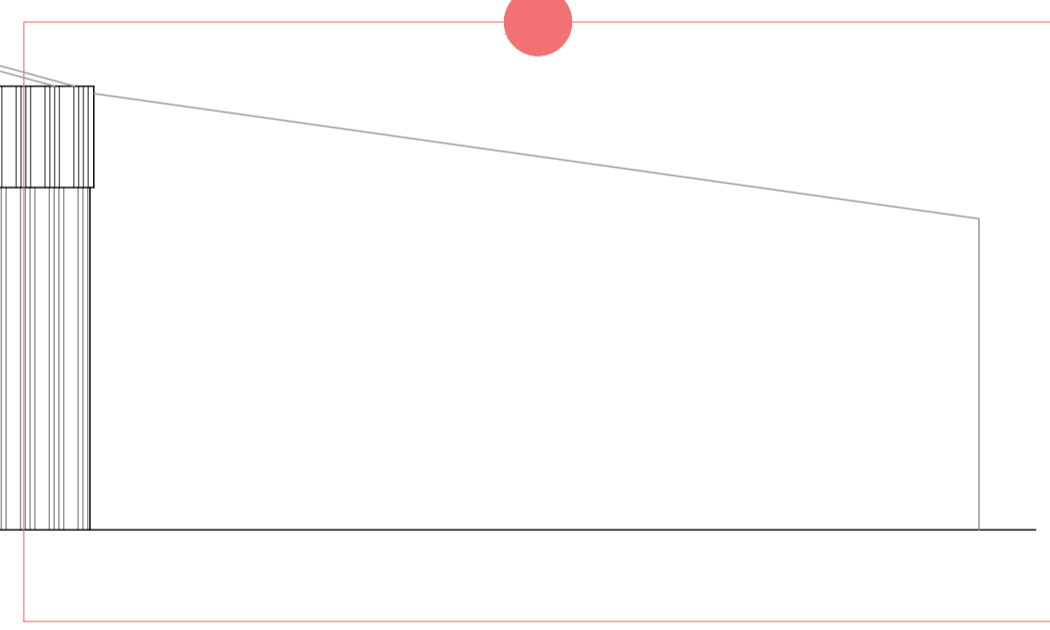

Proposed South Elevation