



Left

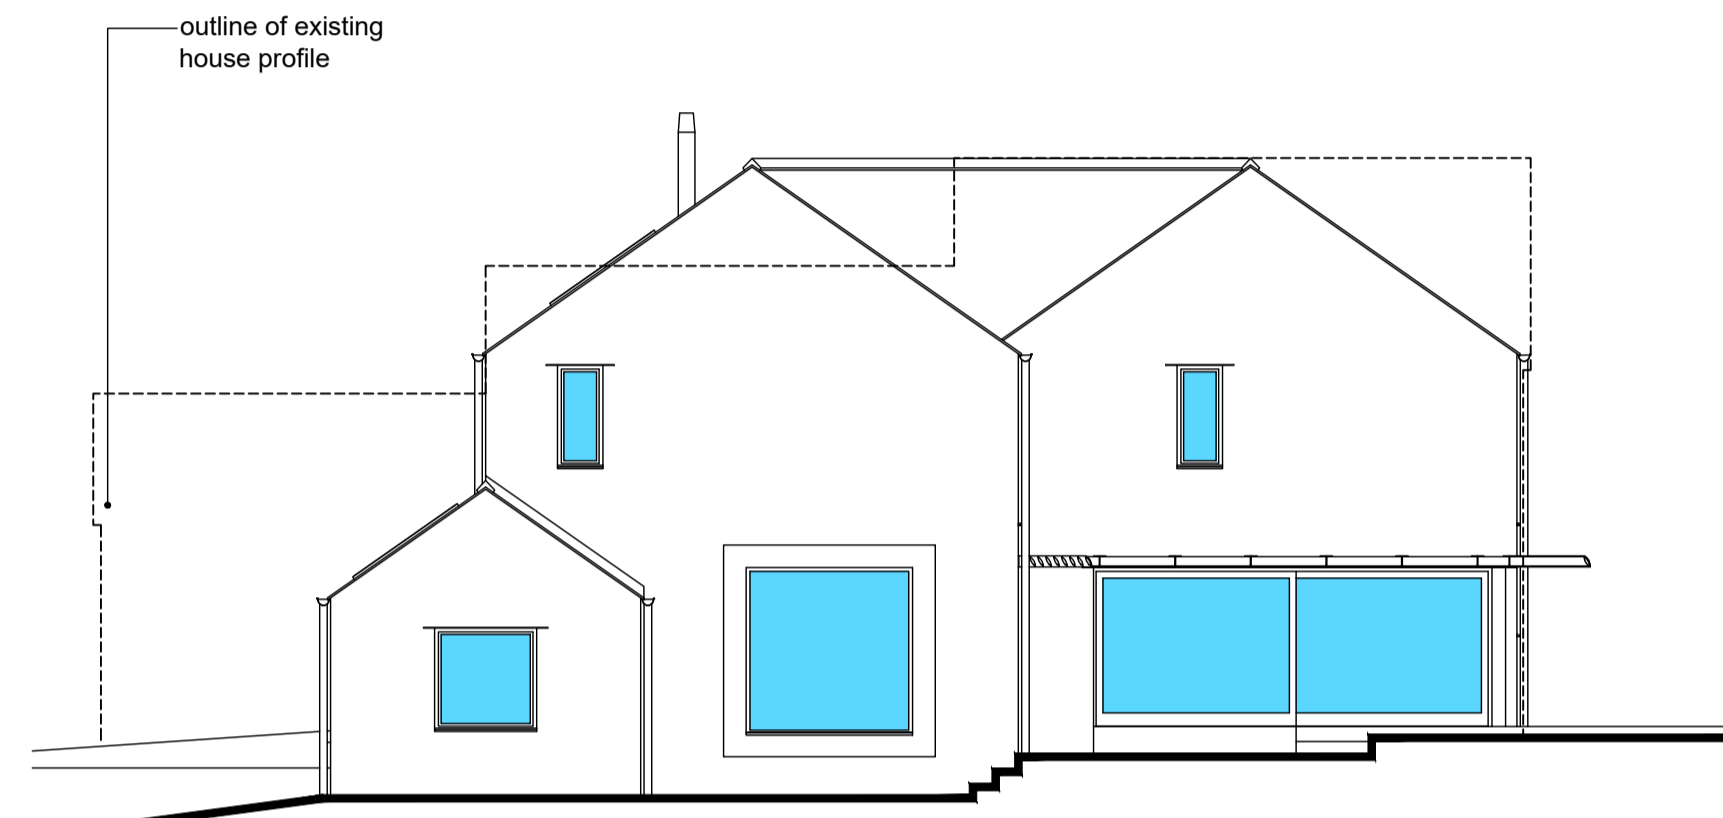


Right

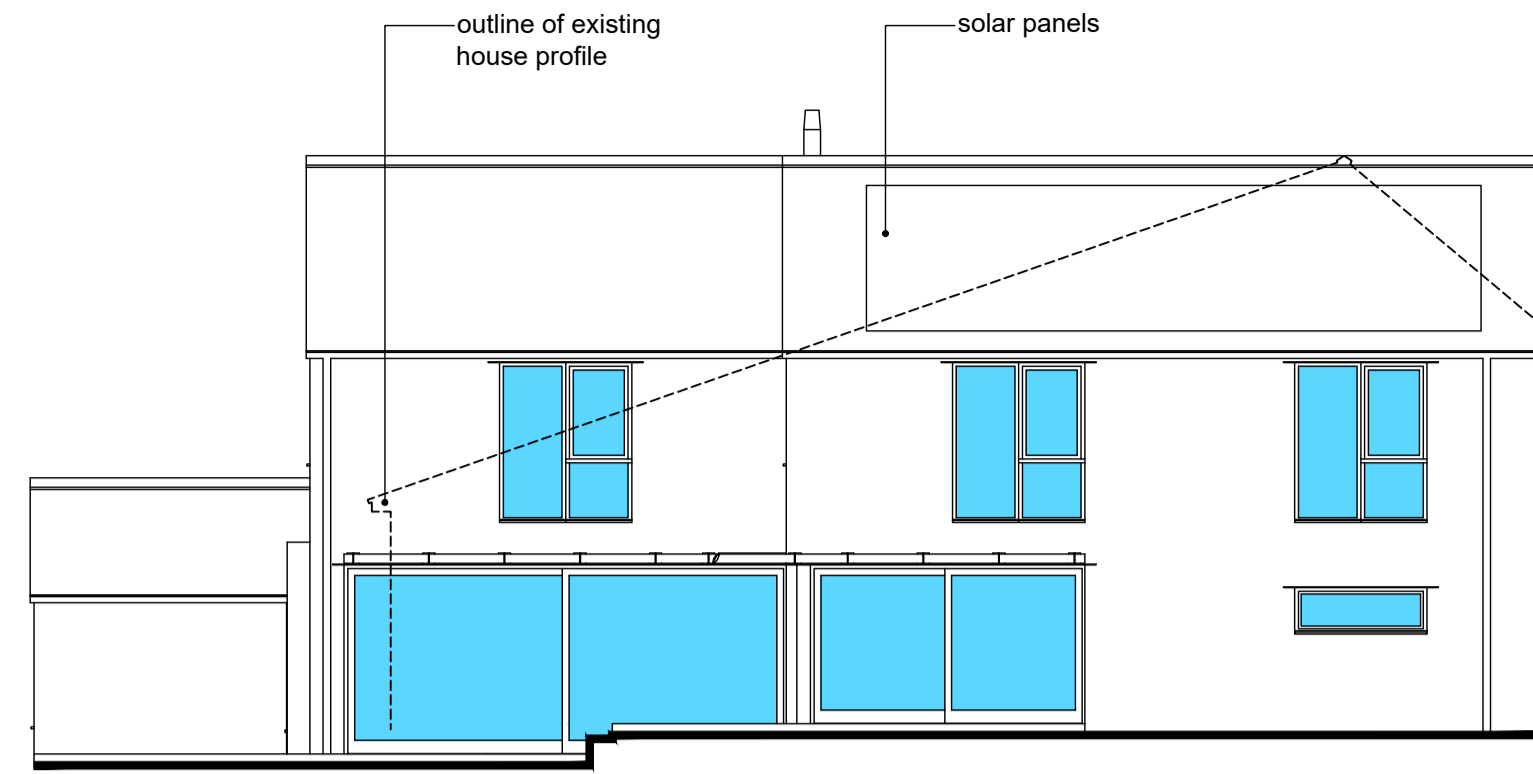


Rear


Materials:
 Roof - slate
 Walls - local stone
 Doors/windows - aluminium clad timber

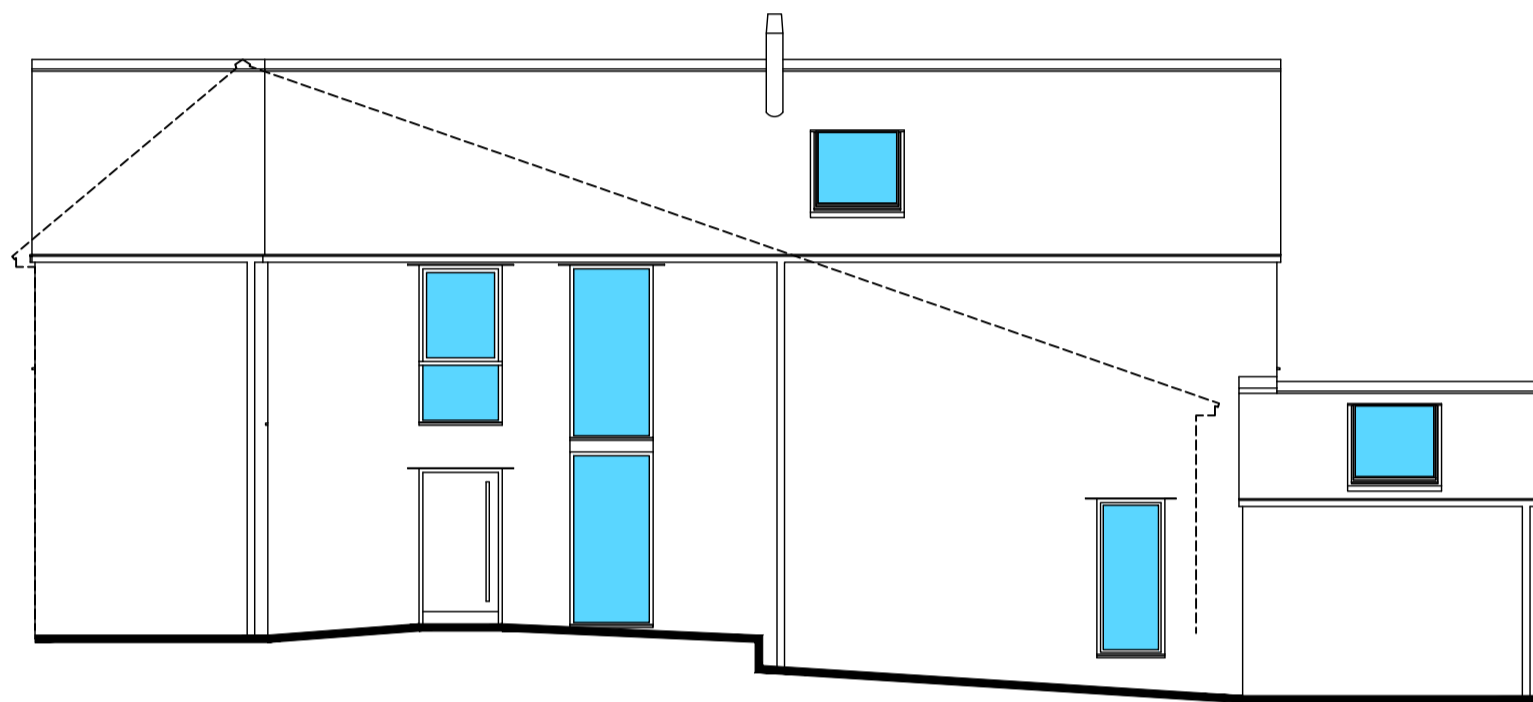

Front

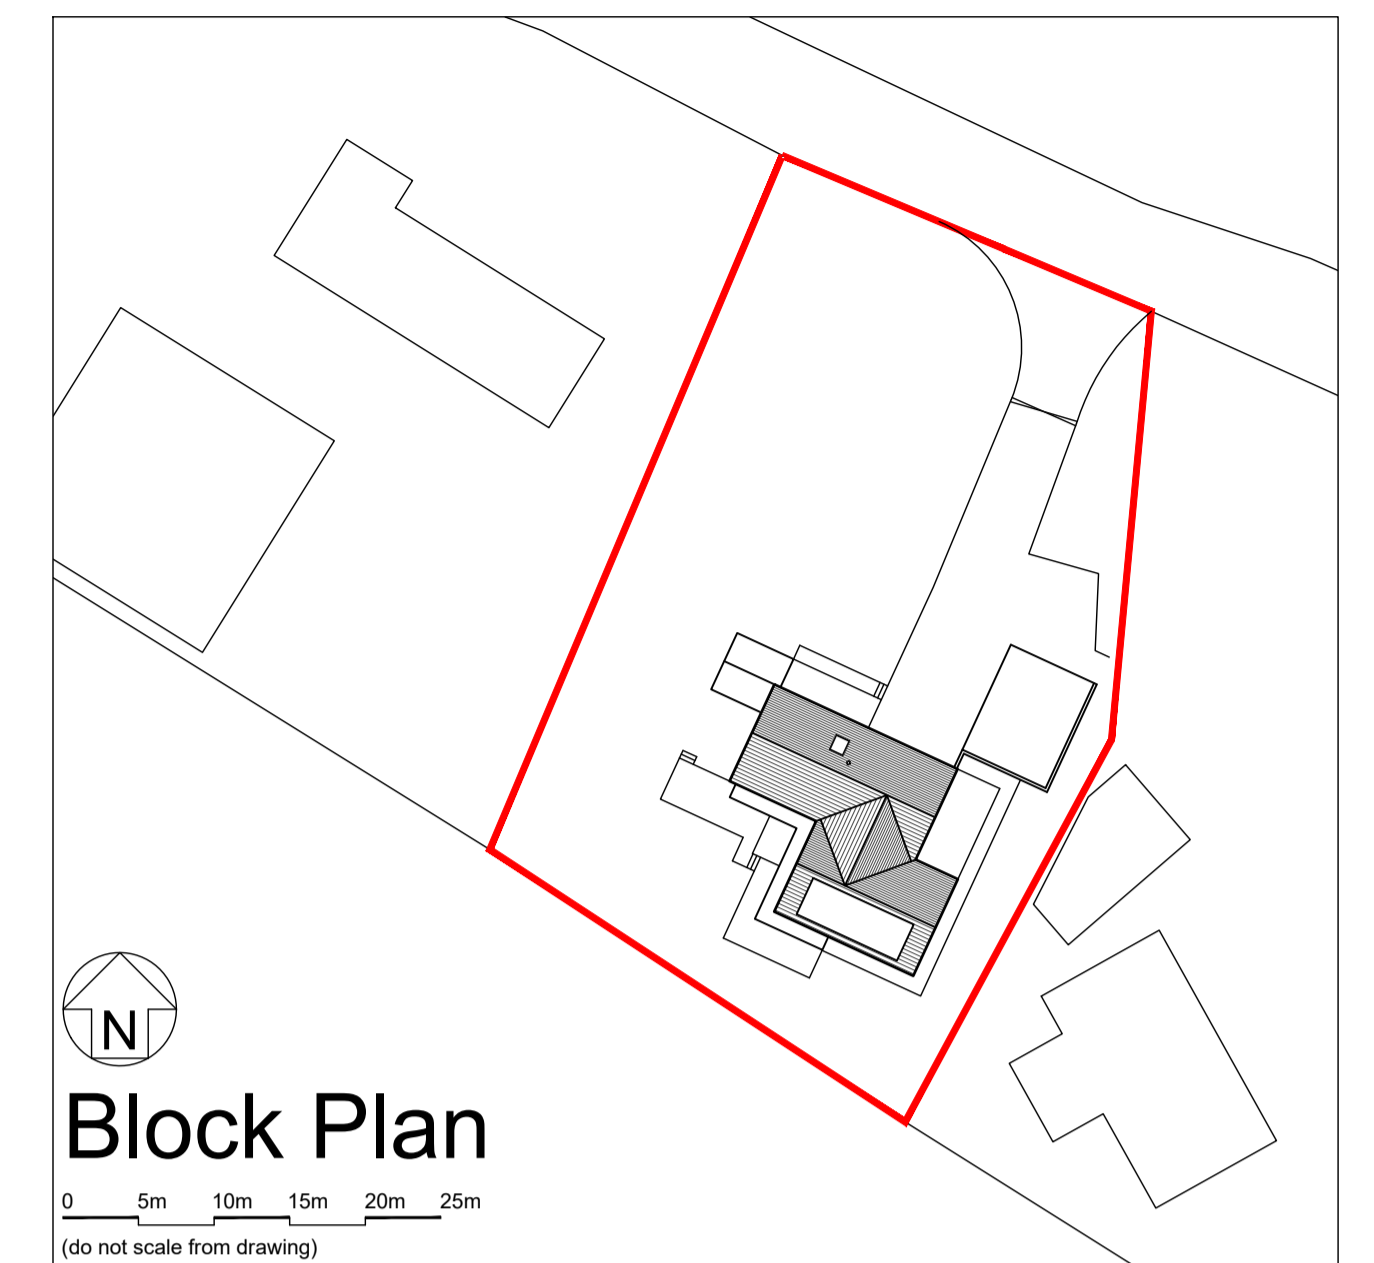


Block Plan

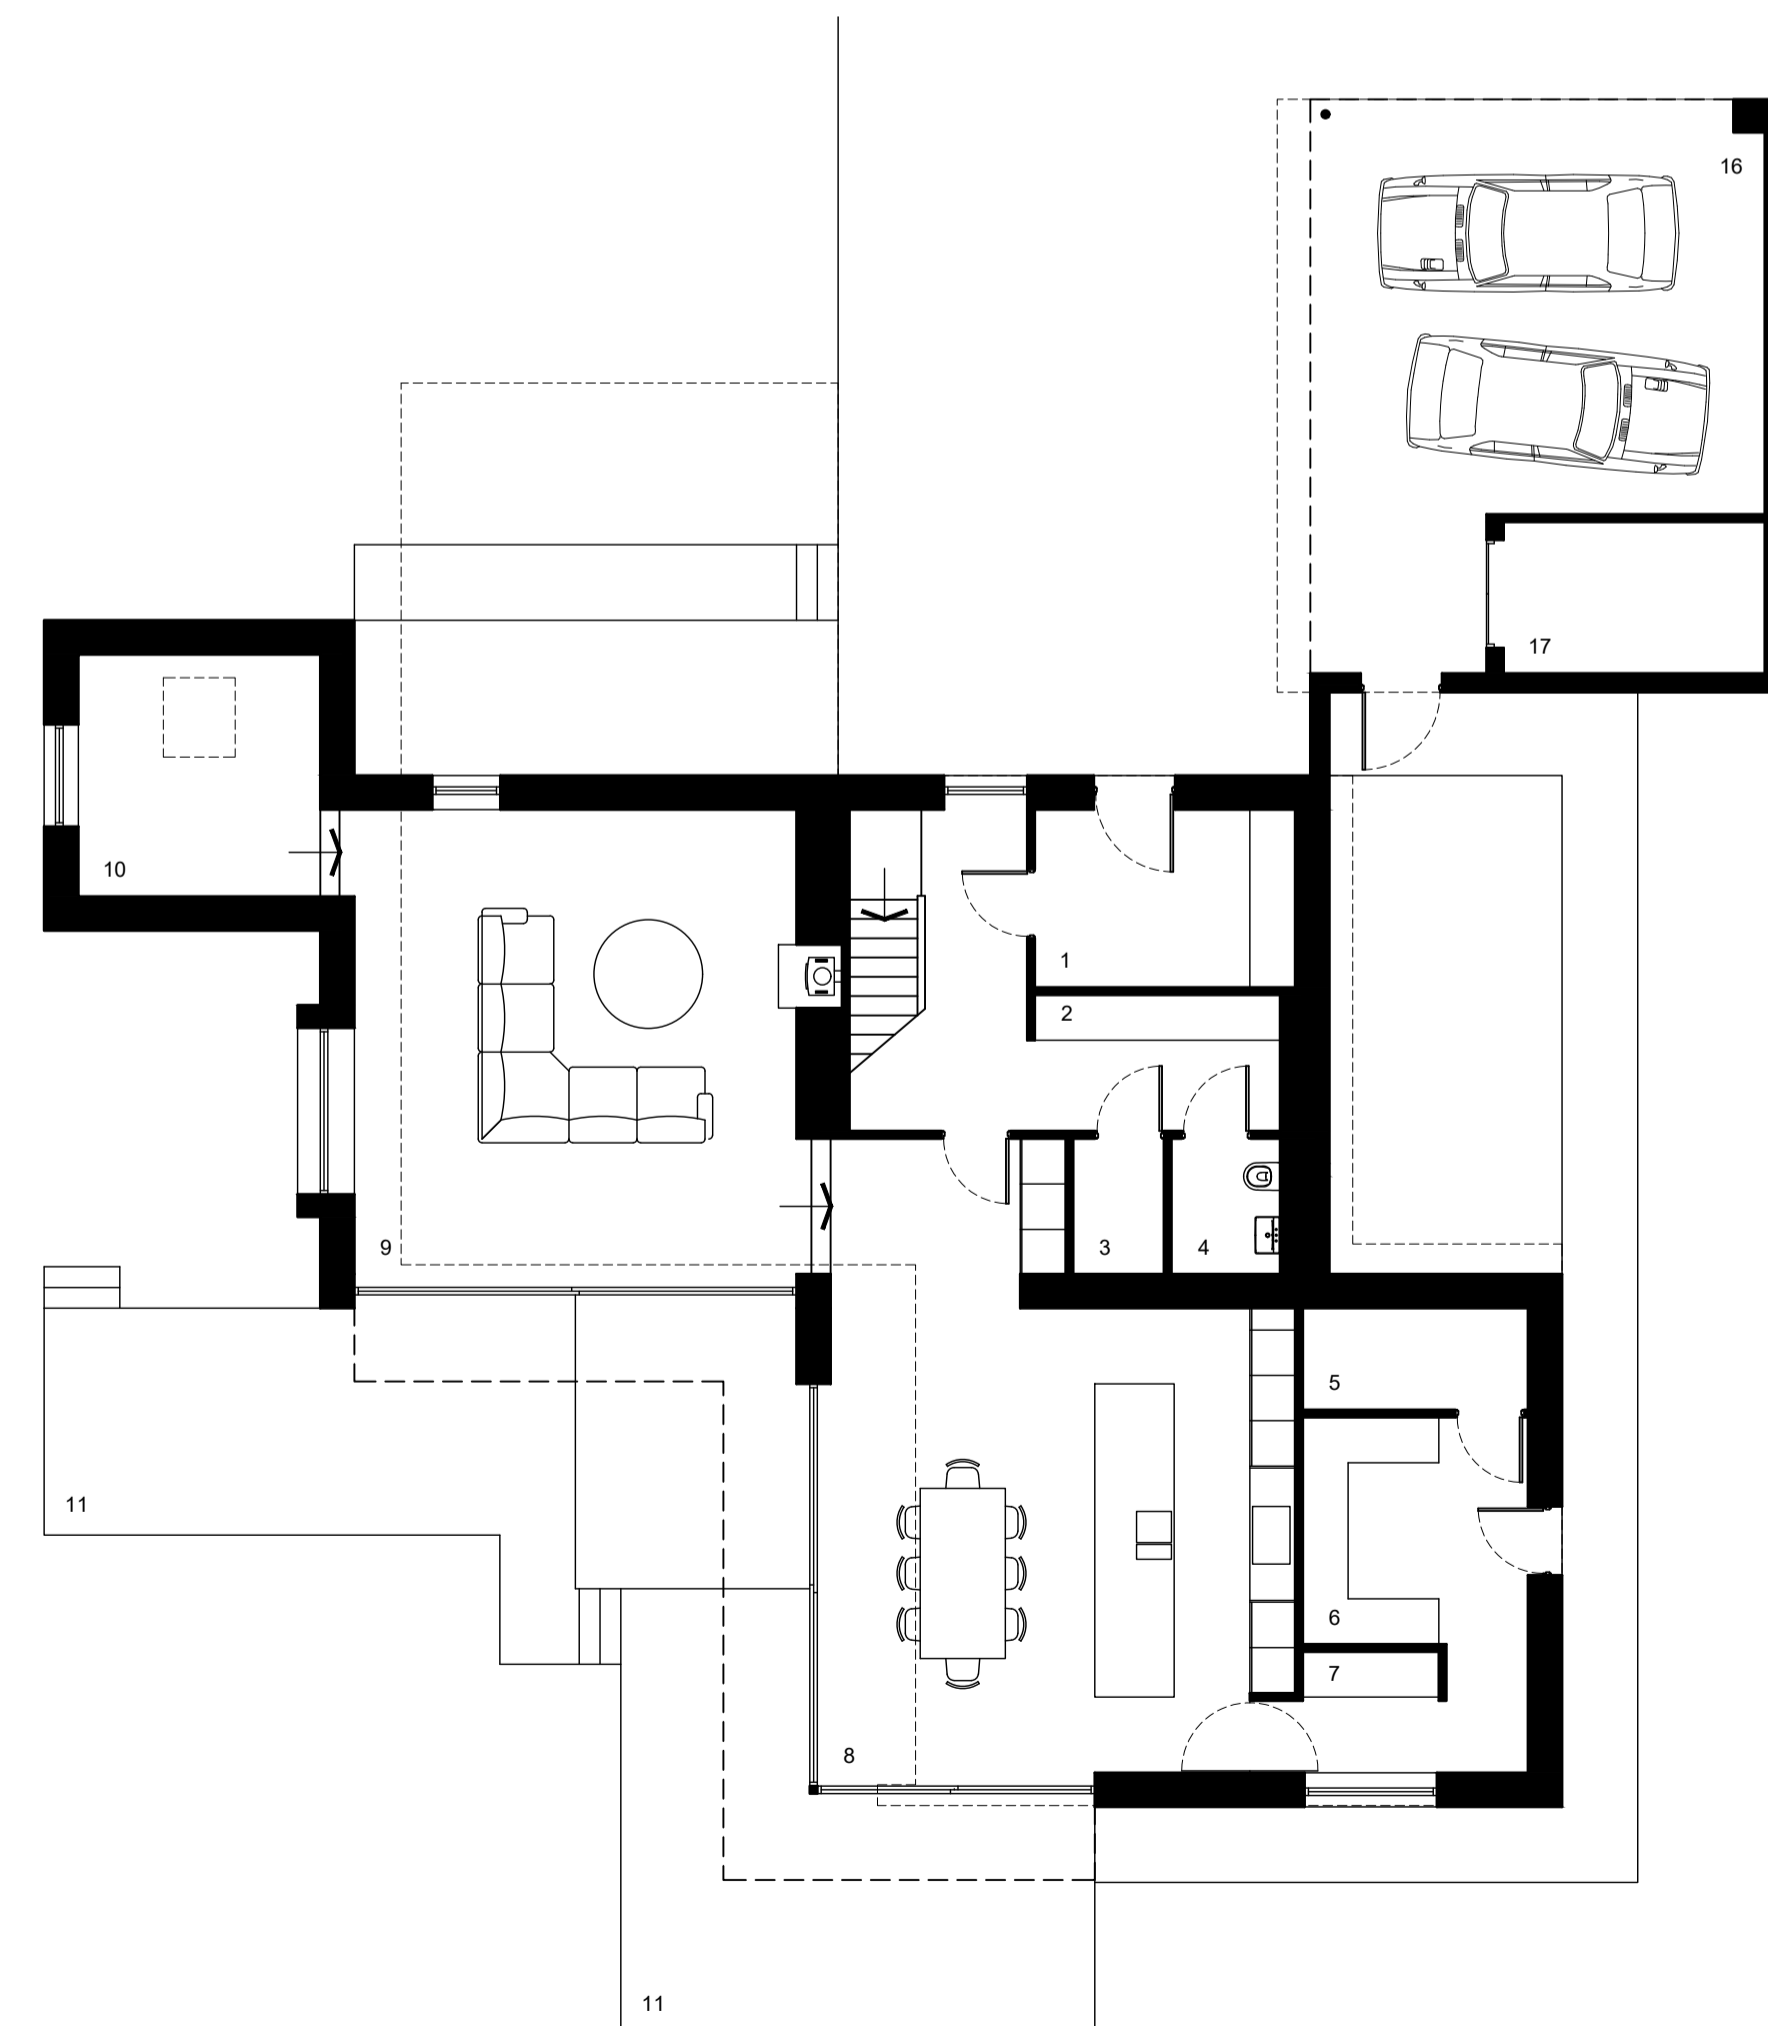

Ground
(147m²)

0 1m 2m 3m 4m 5m
(do not scale from drawing)

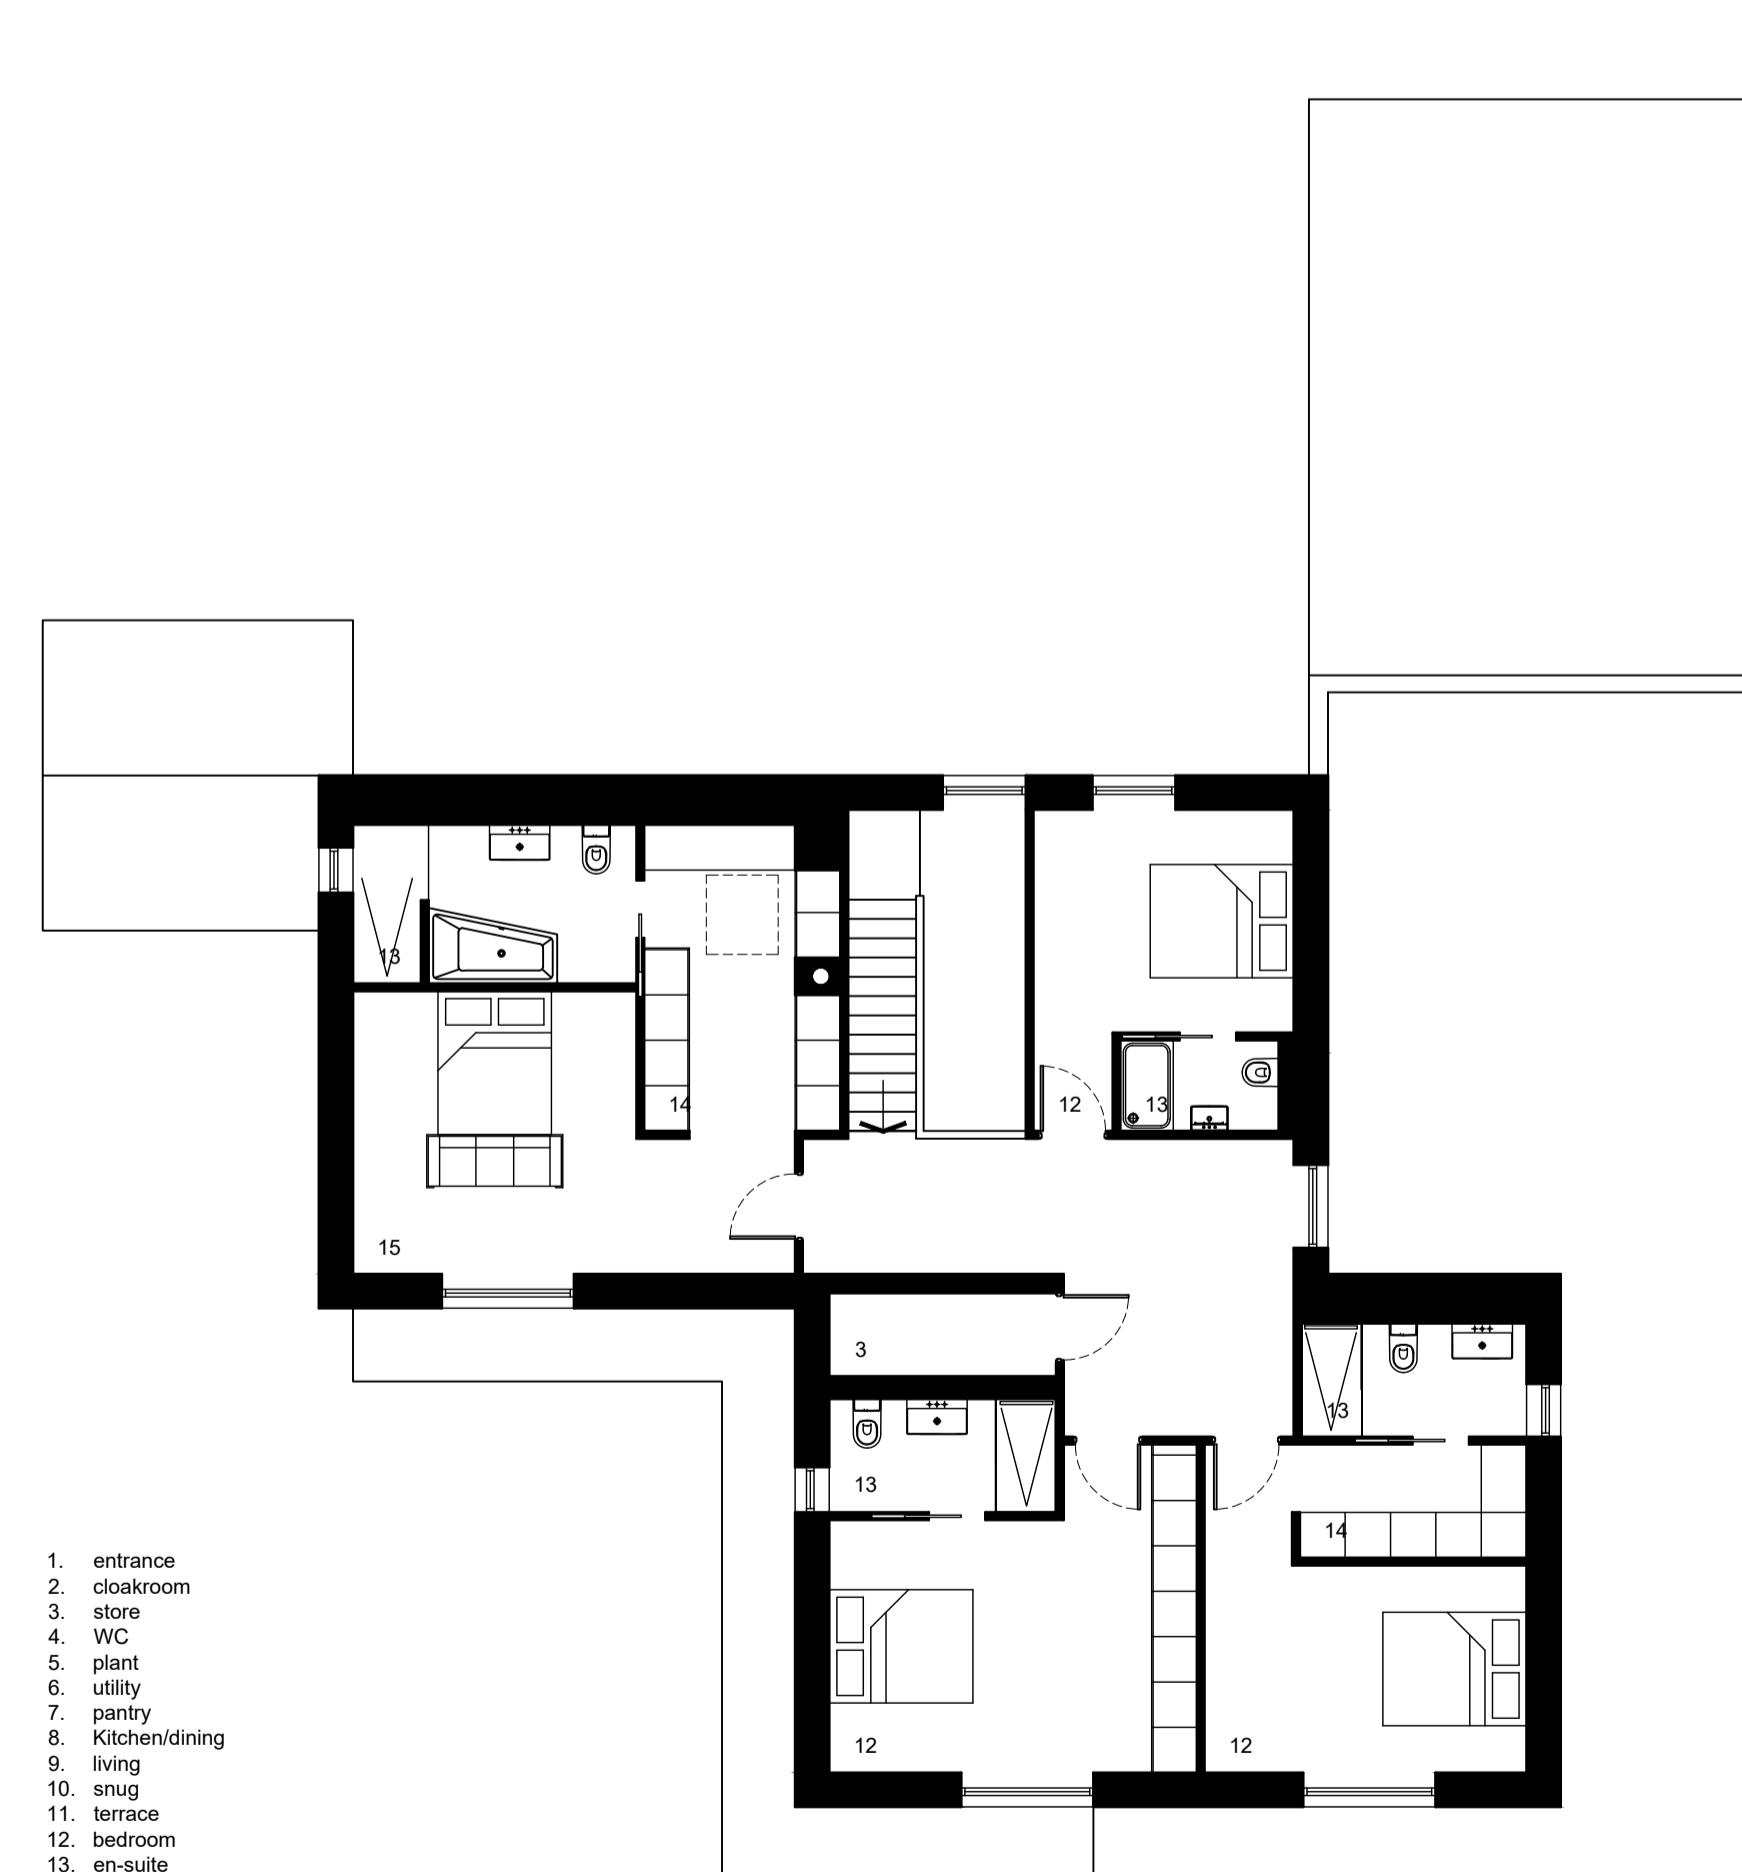

First
(134m²)

1. entrance
2. cloakroom
3. store
4. WC
5. plant
6. utility
7. pantry
8. Kitchen/dining
9. living
10. snug
11. terrace
12. bedroom
13. en-suite
14. dressing
15. master suite
16. car port
17. bike store