




Existing Block Plan
Scale 1:500

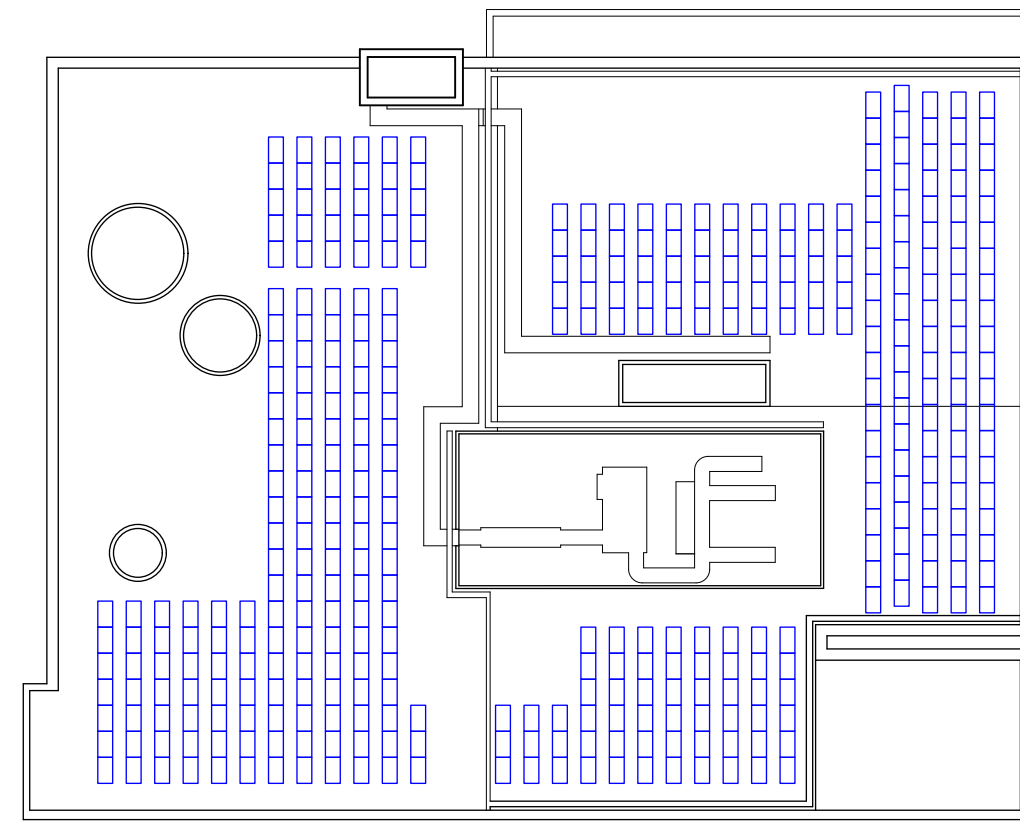

Proposed Block Plan
Scale 1:500

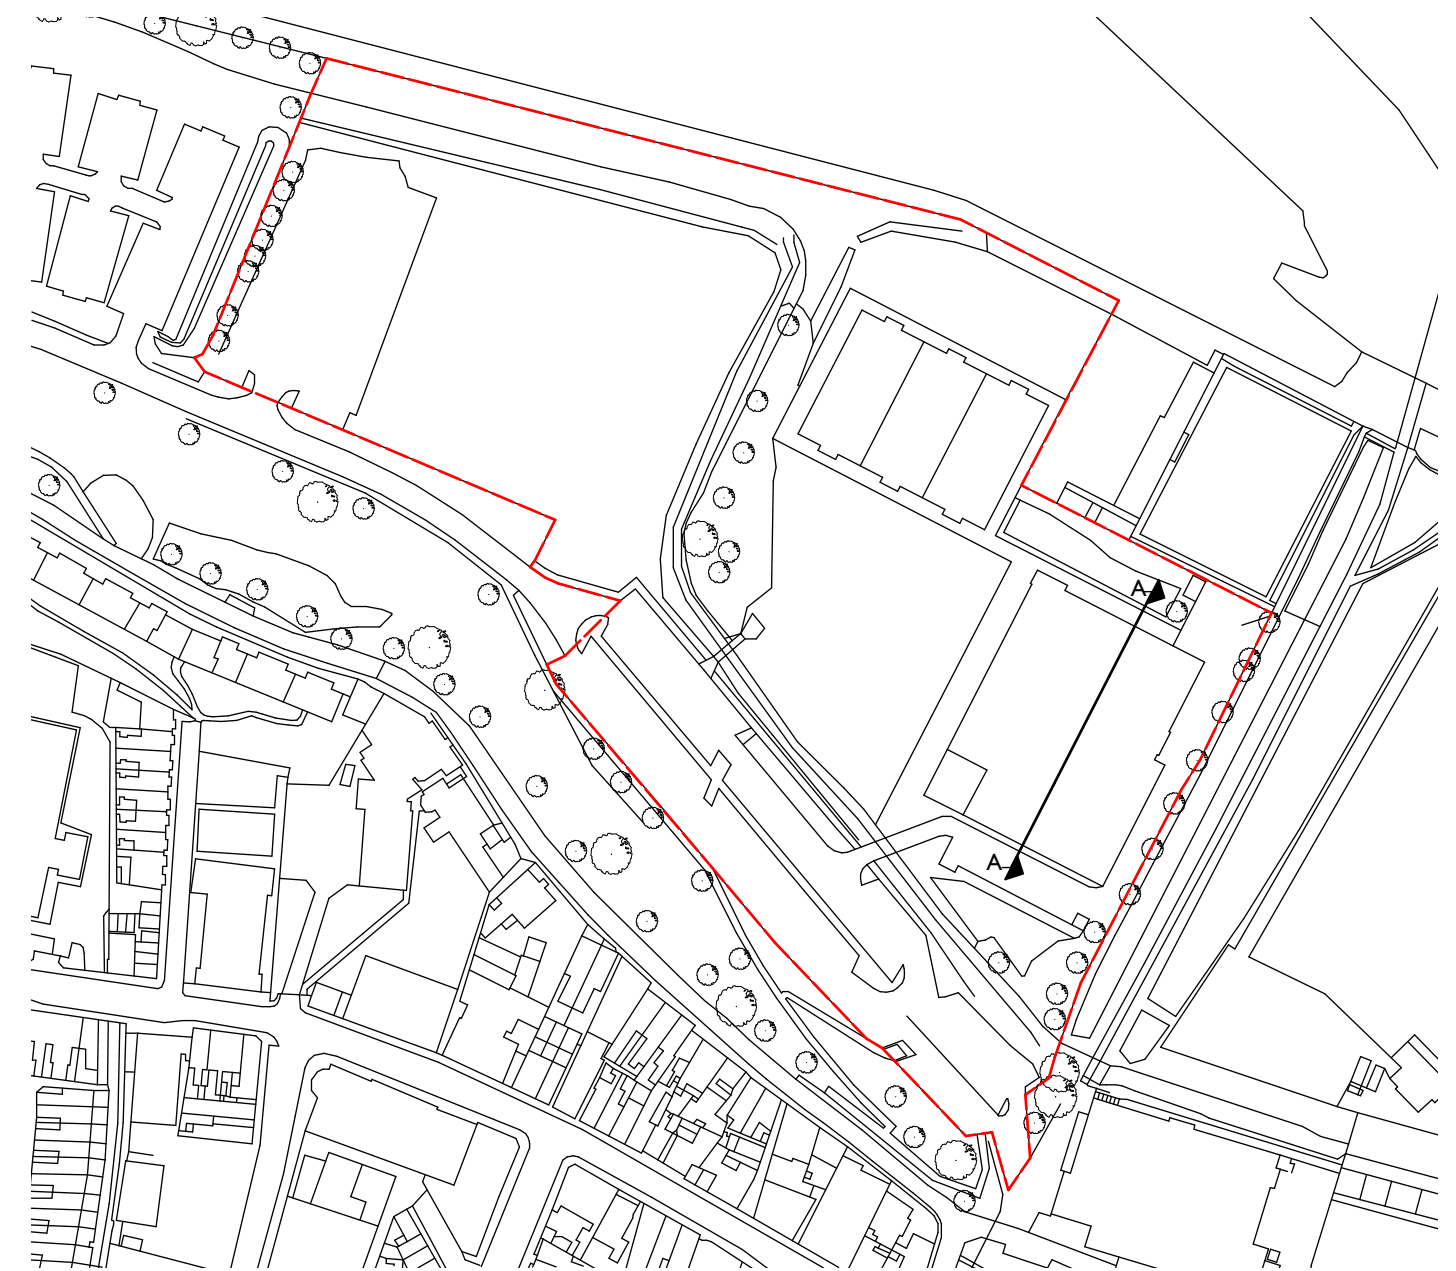

Location Plan
Scale 1:2000

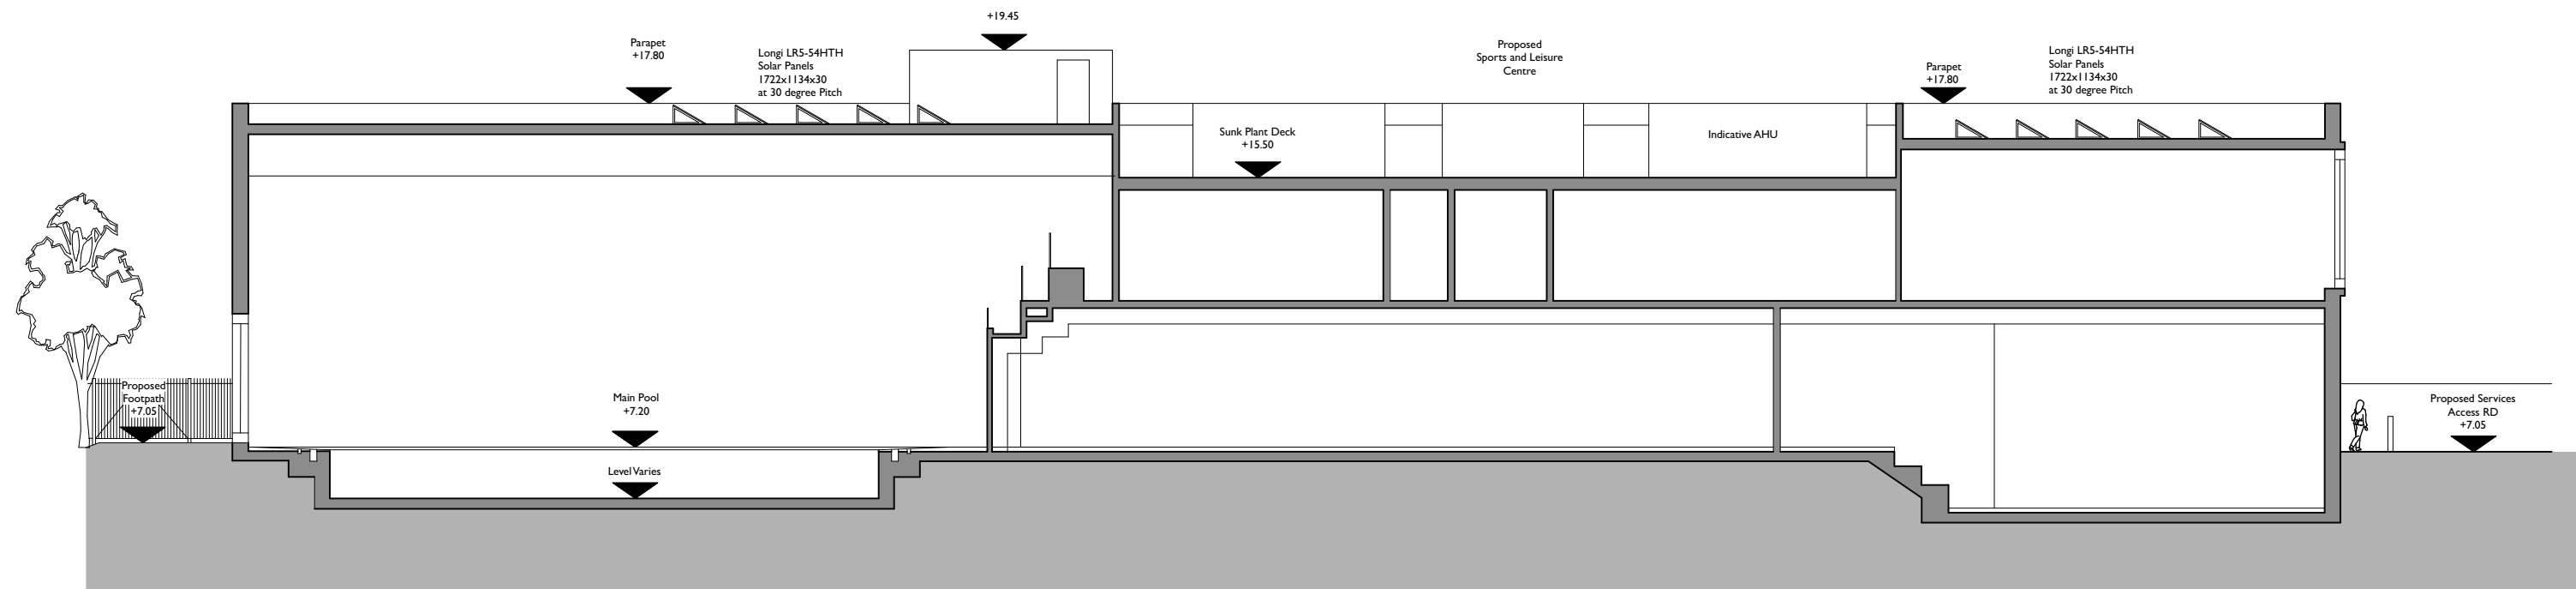

Section A-A
Scale 1:200

Rev:	Date:	Comments:	By:
Client:			
Cumberland Council c/o Darren Leech			
			
DAY CUMMINS LIMITED Architects & Surveyors Lakeland Business Park Cockermouth Cumbria CA13 0QT Tel: 01900 820700 Fax: 01900 820701 email: dc@day-cummins.co.uk www.day-cummins.co.uk			
Project:			
Solar Panel Installation at Workington Leisure Centre			
Drawing Title:			
Proposed Section and Block Plans			
Drawn:	LP	Checked:	Signed:
Scale:	As Shown at A2	Date:	09/10/24
		Paper Size:	A2
<small>ALL DIMENSIONS TO BE CHECKED ON SITE FIGURED DIMENSIONS TO BE TAKEN IN PREFERENCE TO SCALED DIMENSIONS THIS DRAWING IS COPYRIGHT © CROWN COPYRIGHT. OS LICENCE - AC0000805454</small>			
Project No:	5861/24	Drawing No:	50
		Rev:	-

NOTE:
All dimensions to be checked on site.
All dimensions in millimetres unless stated otherwise.