





Proposed Rear


Proposed Front

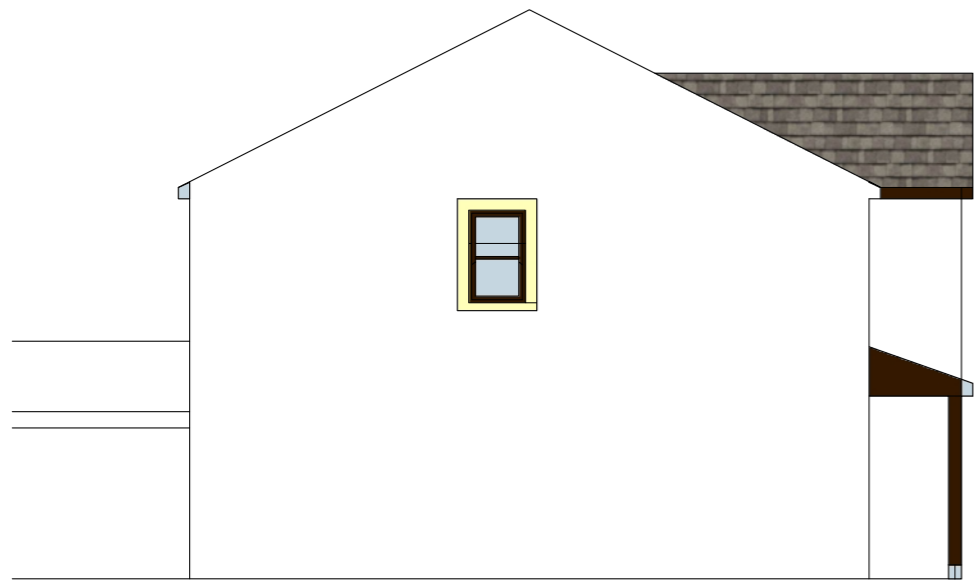

Proposed Side

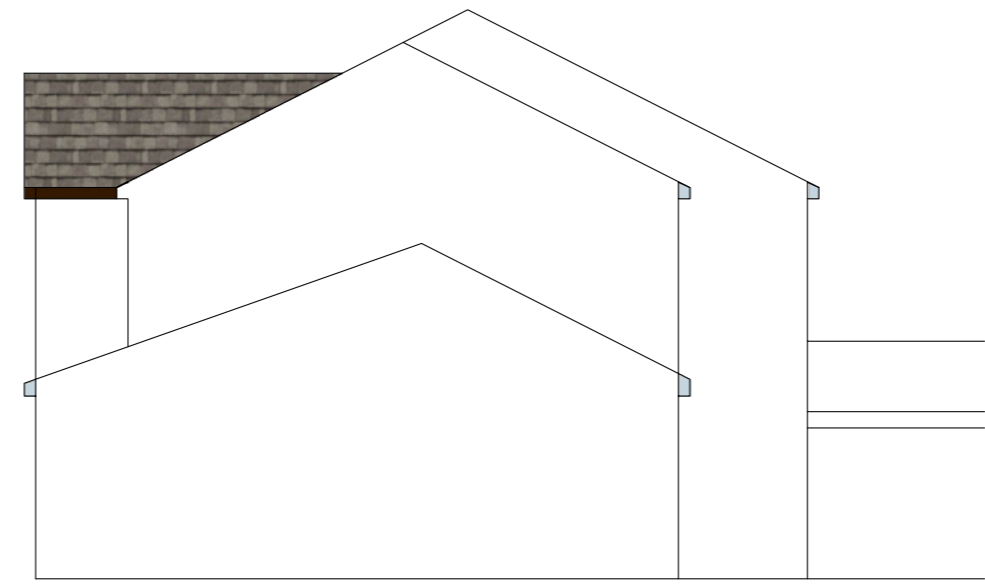

Proposed Side

 <small>designallison@yahoo.co.uk</small> <small>Tel : 07389816997</small>	Title PROPOSED	Project PROPOSED FIRST FLOOR EXTENSION TAMSIN HOUSE	Client CARRUTHERS	Date AUG24	Scale 1:100
			Status PL	Drawn By MWA	Dwg No. 1