
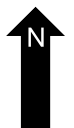
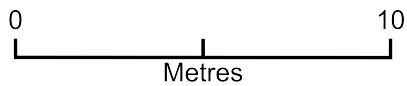


# Roof Extension

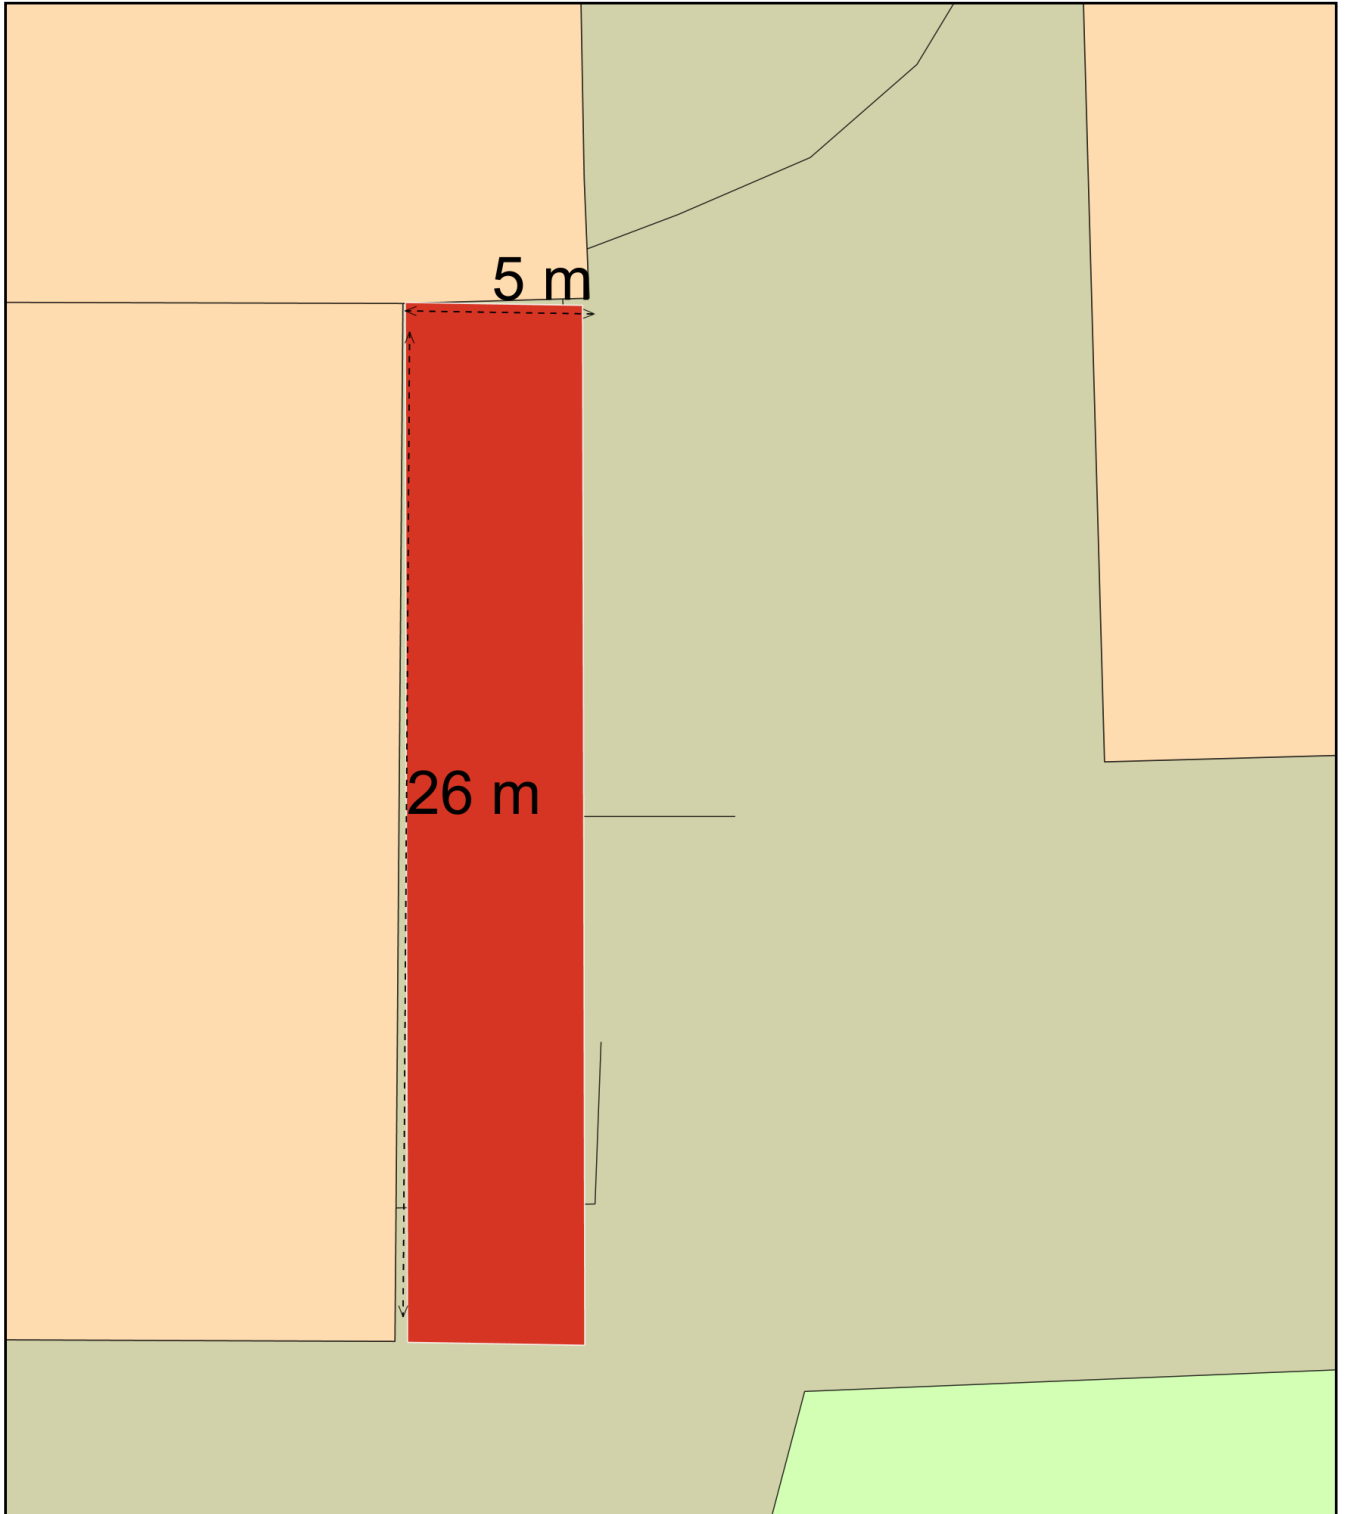

Plan Produced for: GRAHAM GAMELSBY FARM

Date Produced: 06 Nov 2024

Plan Reference Number: TQRQM24311142045776

Scale: 1:200 @ A4