






South Elevation

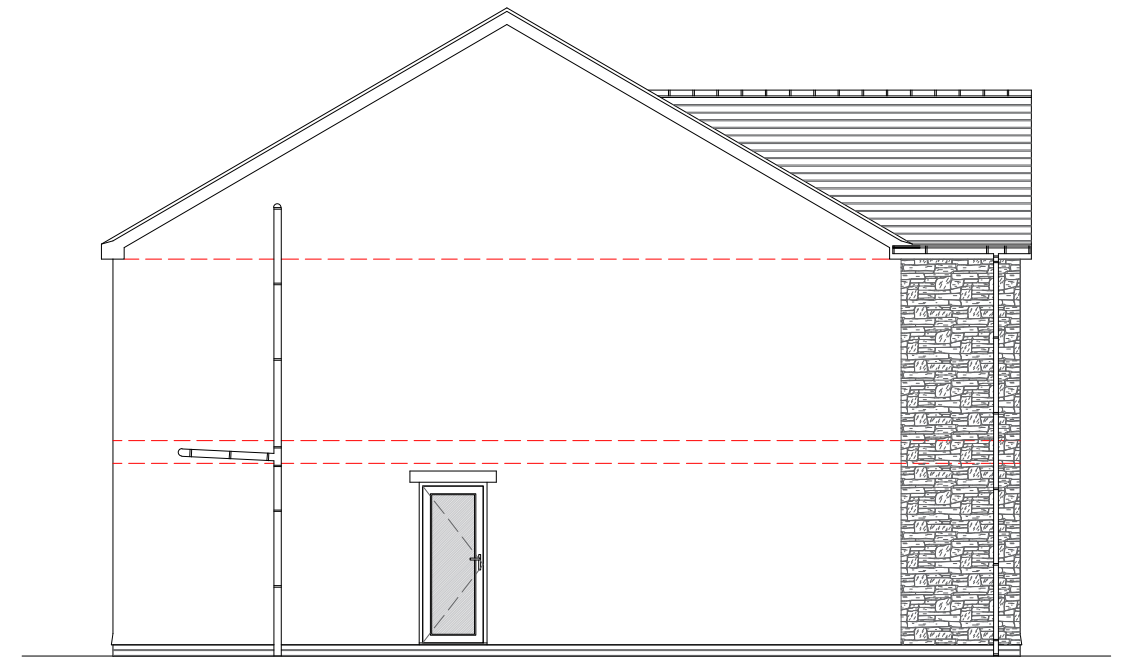

West Elevation

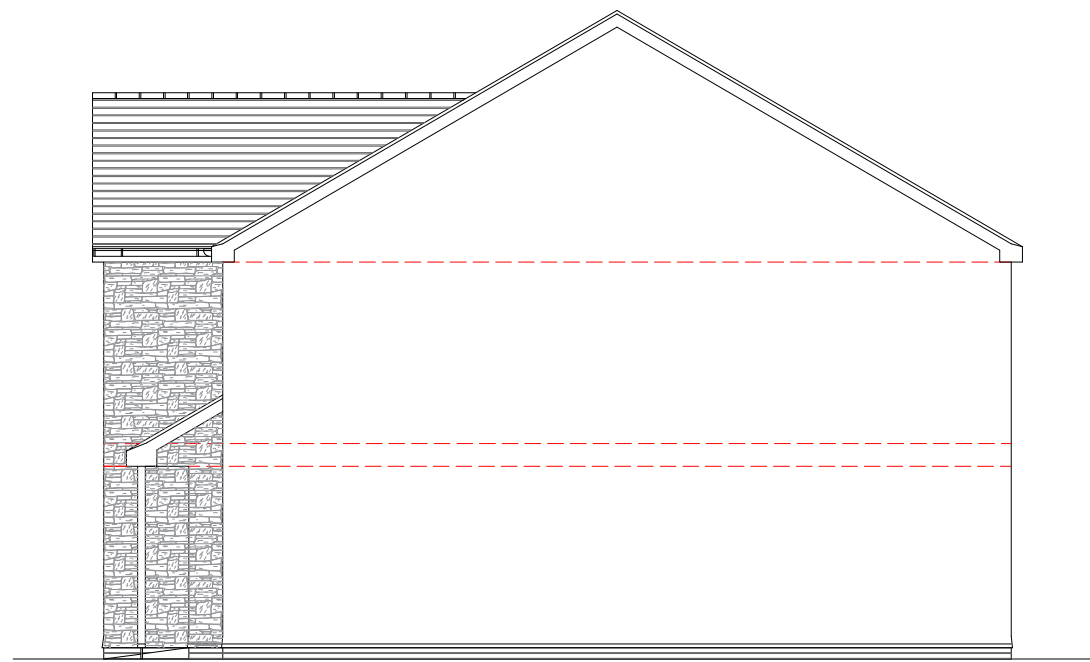

East Elevation

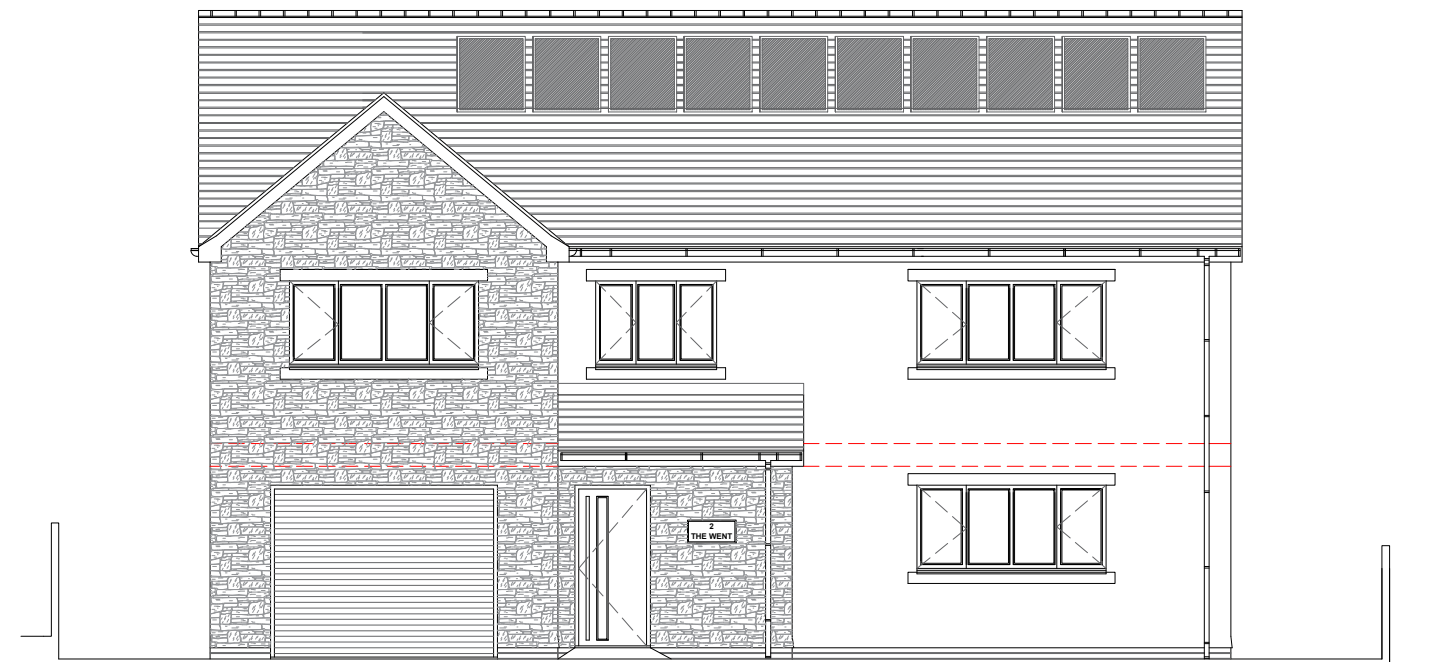

North Elevation

Address	Plot 2 The Went Dearham Maryport Cumbria CA15 7HL		
Project	Proposed 3 Bed Dwelling (Self-Build) Proposed Elevations Plan		
Ref	P2TW-PT-004	Rev	-
Scale	1/100	Date	10th Oct 2024
Client	Mr & Mrs Thomason	Paper Size A3	