




Proposed Lower Ground Floor - scale 1-50

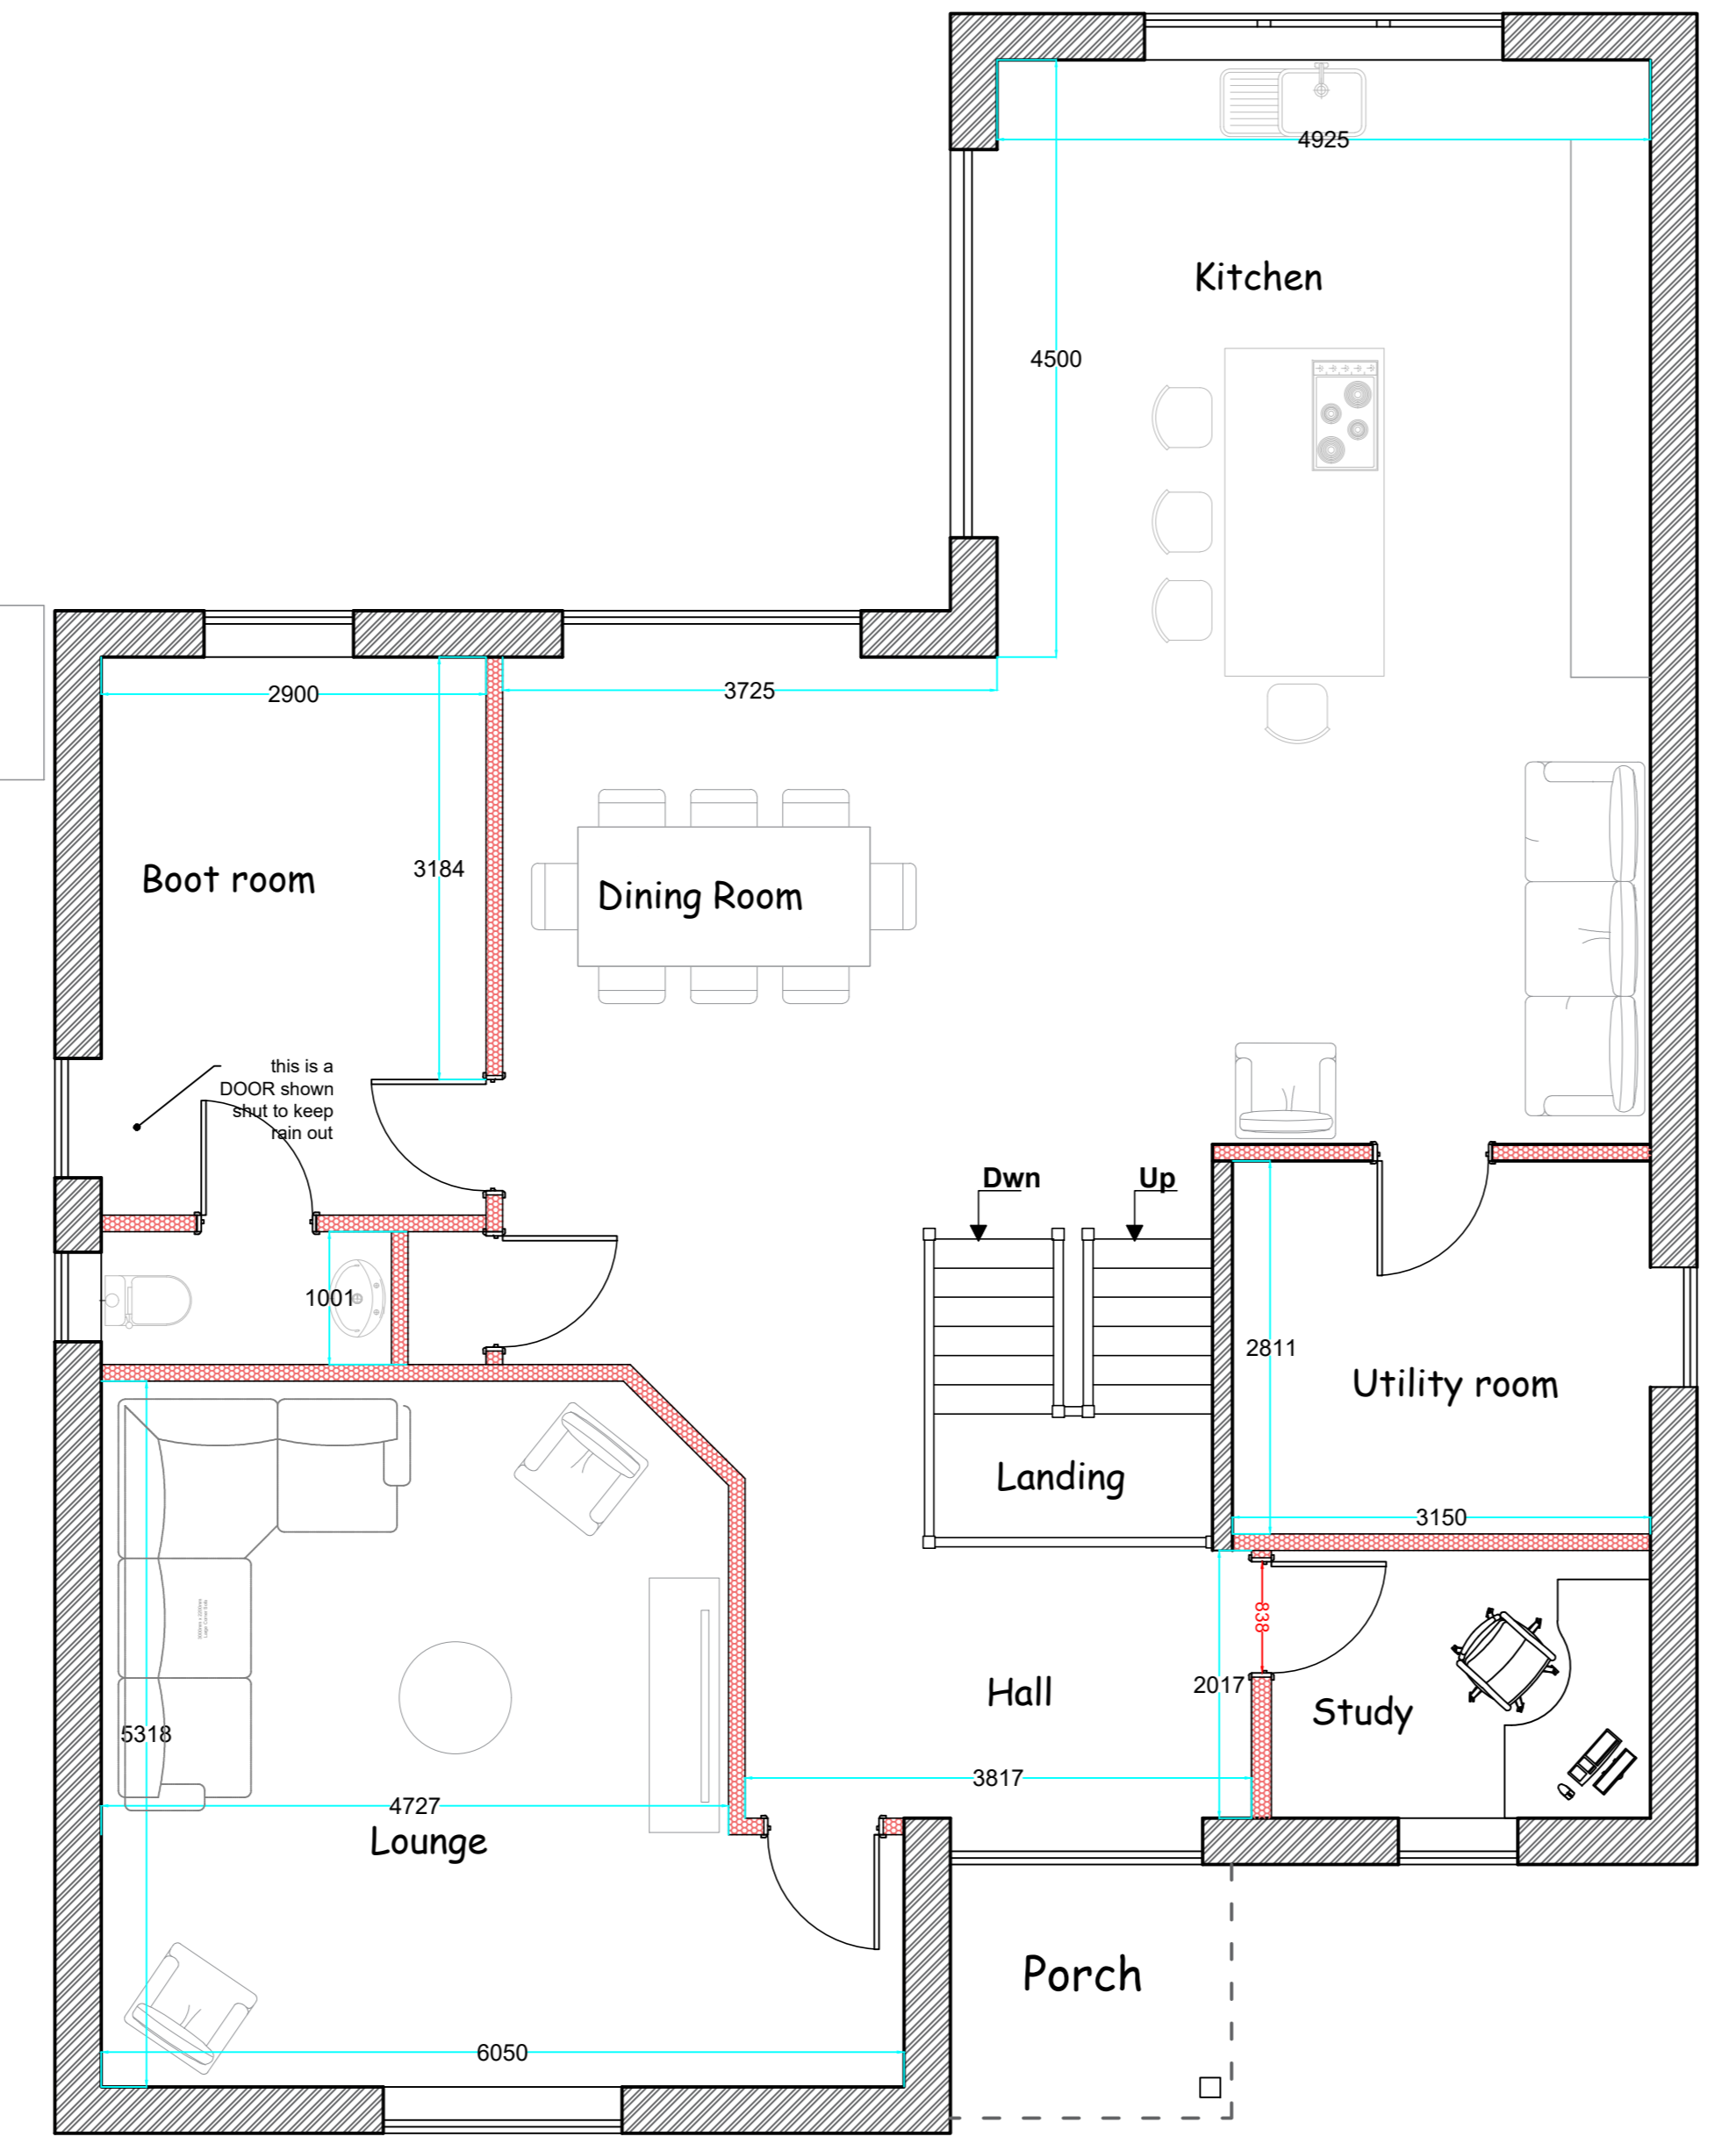

Proposed Ground Floor - scale 1-50

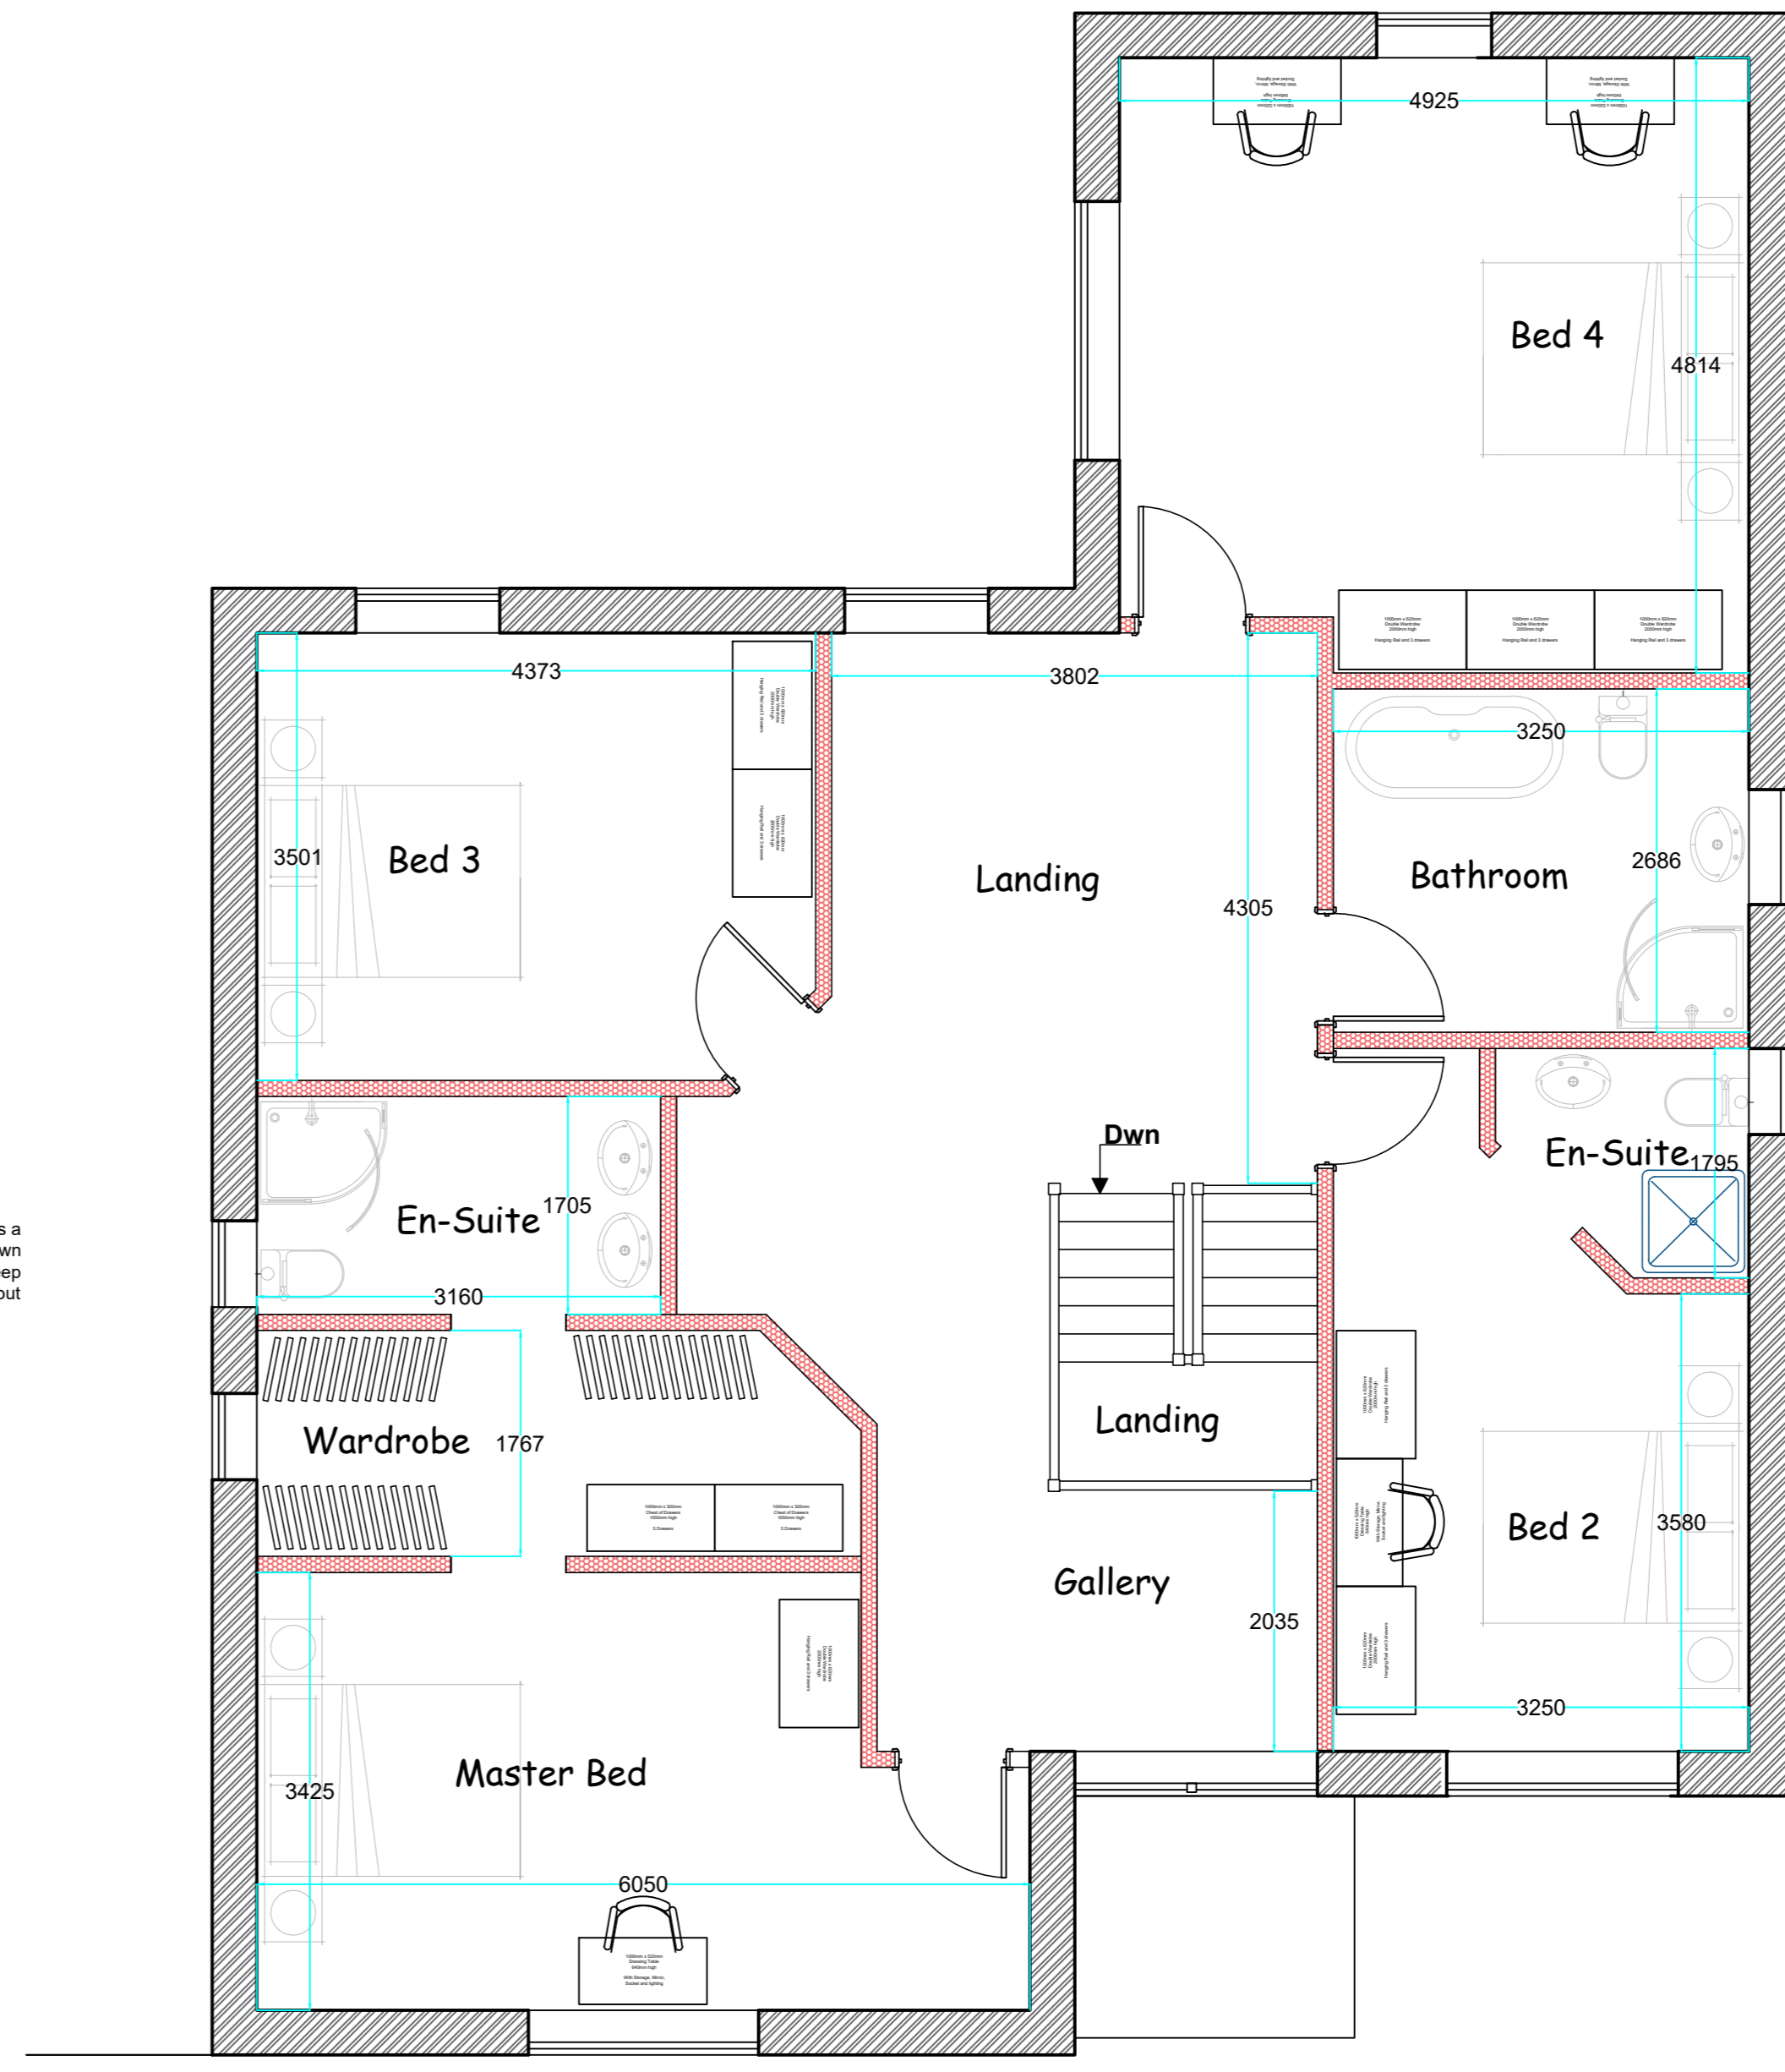

Proposed First Floor - scale 1-50

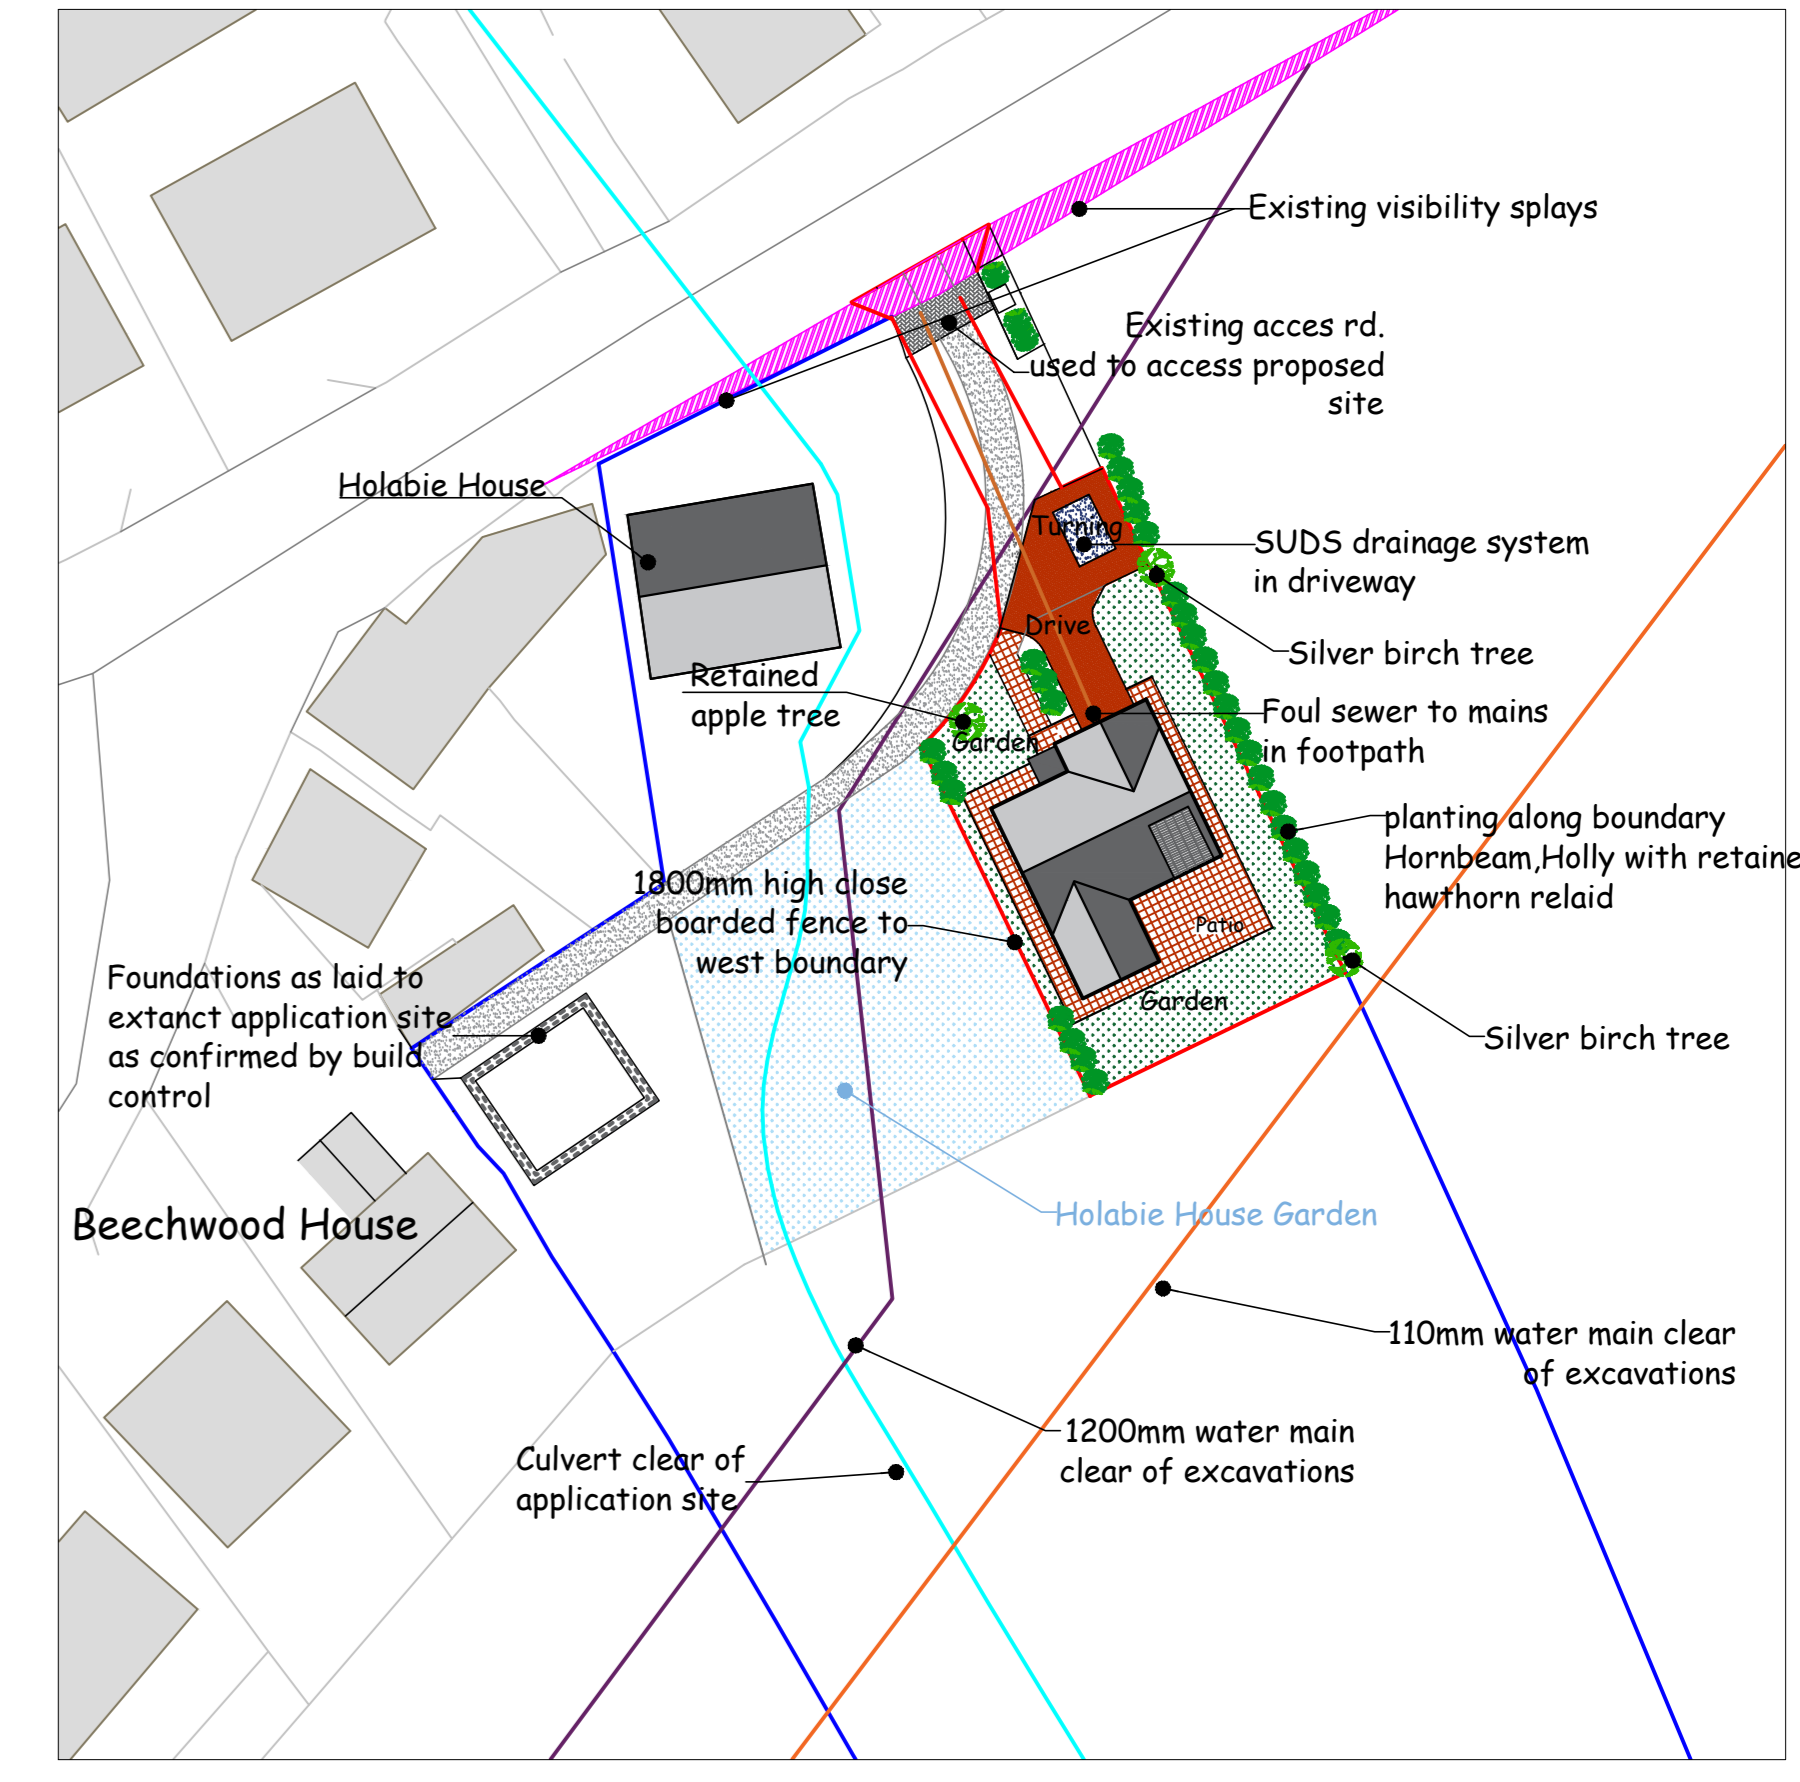

Block Plan Scale 1-500

LoftHouse Architectural
Complete Architectural Service
Domestic / Industrial / Commercial / Agricultural

Phone: 07860280074
E-Mail: tony.la247@outlook.com
www.lofthousearchitectural.co.uk

CLIENT NAME:
F & H McAleavy

PROJECT TITLE:
New dwelling within curtilage of Holabie House
Broughton Cross Cockermouth
Cumbria CA13 0TY

DRAWING TITLE:
Proposed

DRAWN BY: Picasso	DATE: 4th December 2024	CHECKED BY: Angelo
DRAWING NO.:	027/30 SL BP EL FL	REVISION:
SCALE:	As Shown	
REVISION DATE:		

This drawing is copyright and not to be copied without written permission from the Architect.
Drawing not to be used for material quantities or dimensions to be checked on site.
Architect to be informed in writing of any discrepancies.
Work should not proceed until checks are complete.