



JG & JC SWAINSON
 CONSTRUCTION OF WEANLING BARN
 HOW END, THURSBY


SOUTH ELEVATION

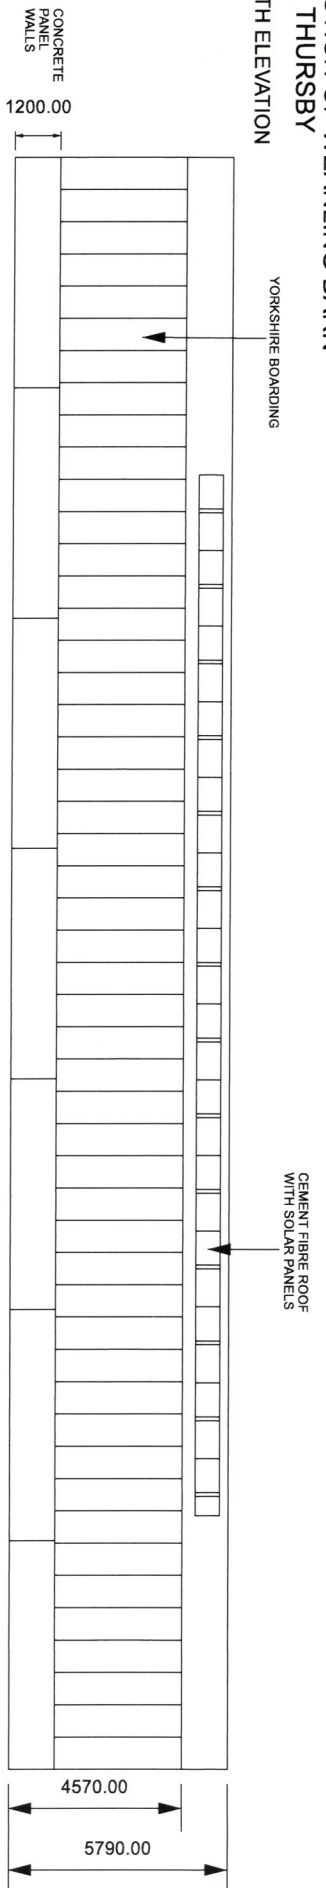

NORTH ELEVATION

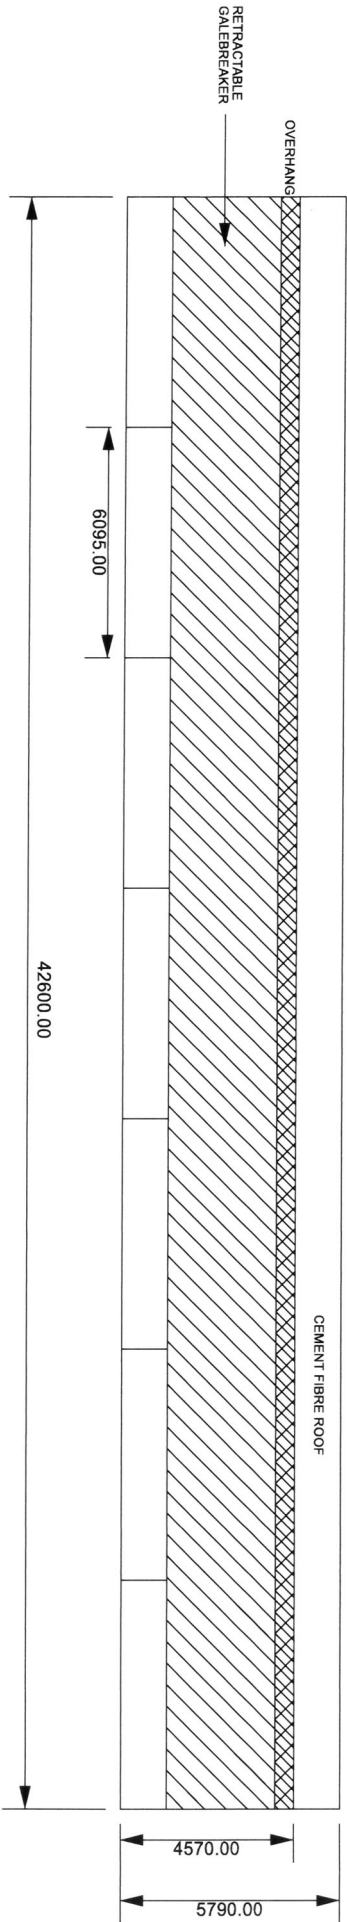

WEST ELEVATION

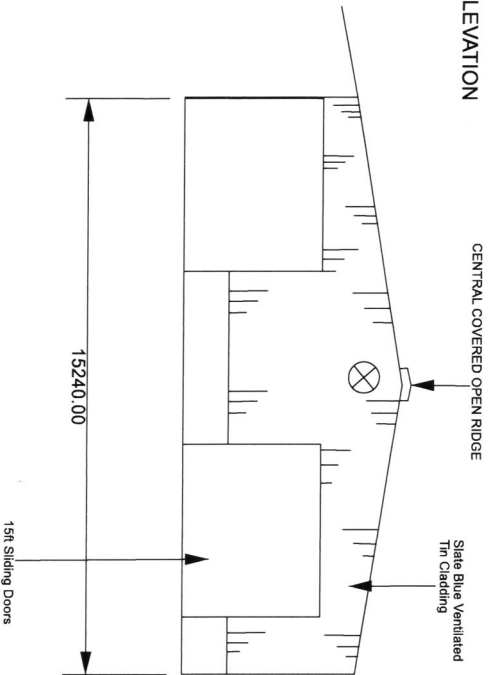

EAST ELEVATION

