




NW ELEVATION

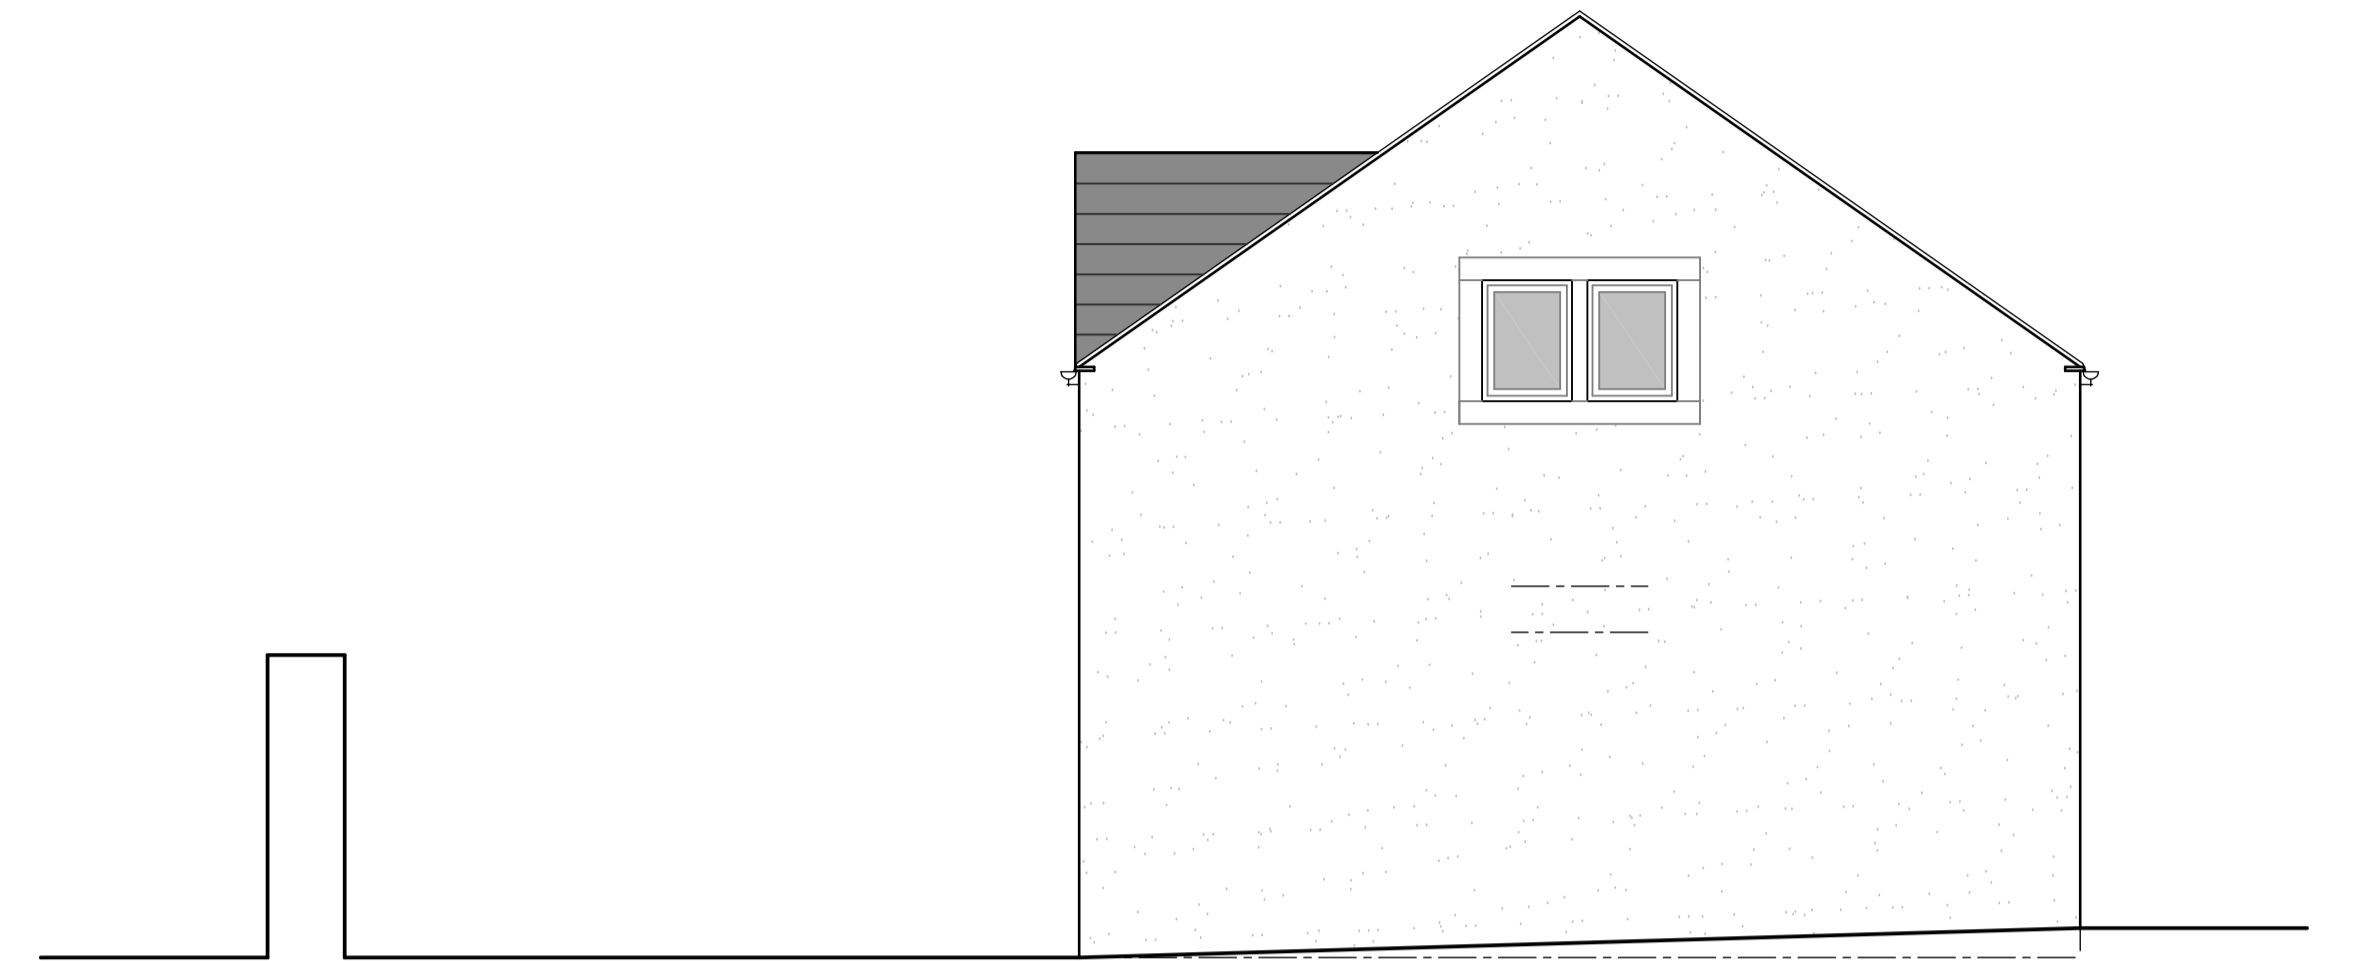

NE ELEVATION

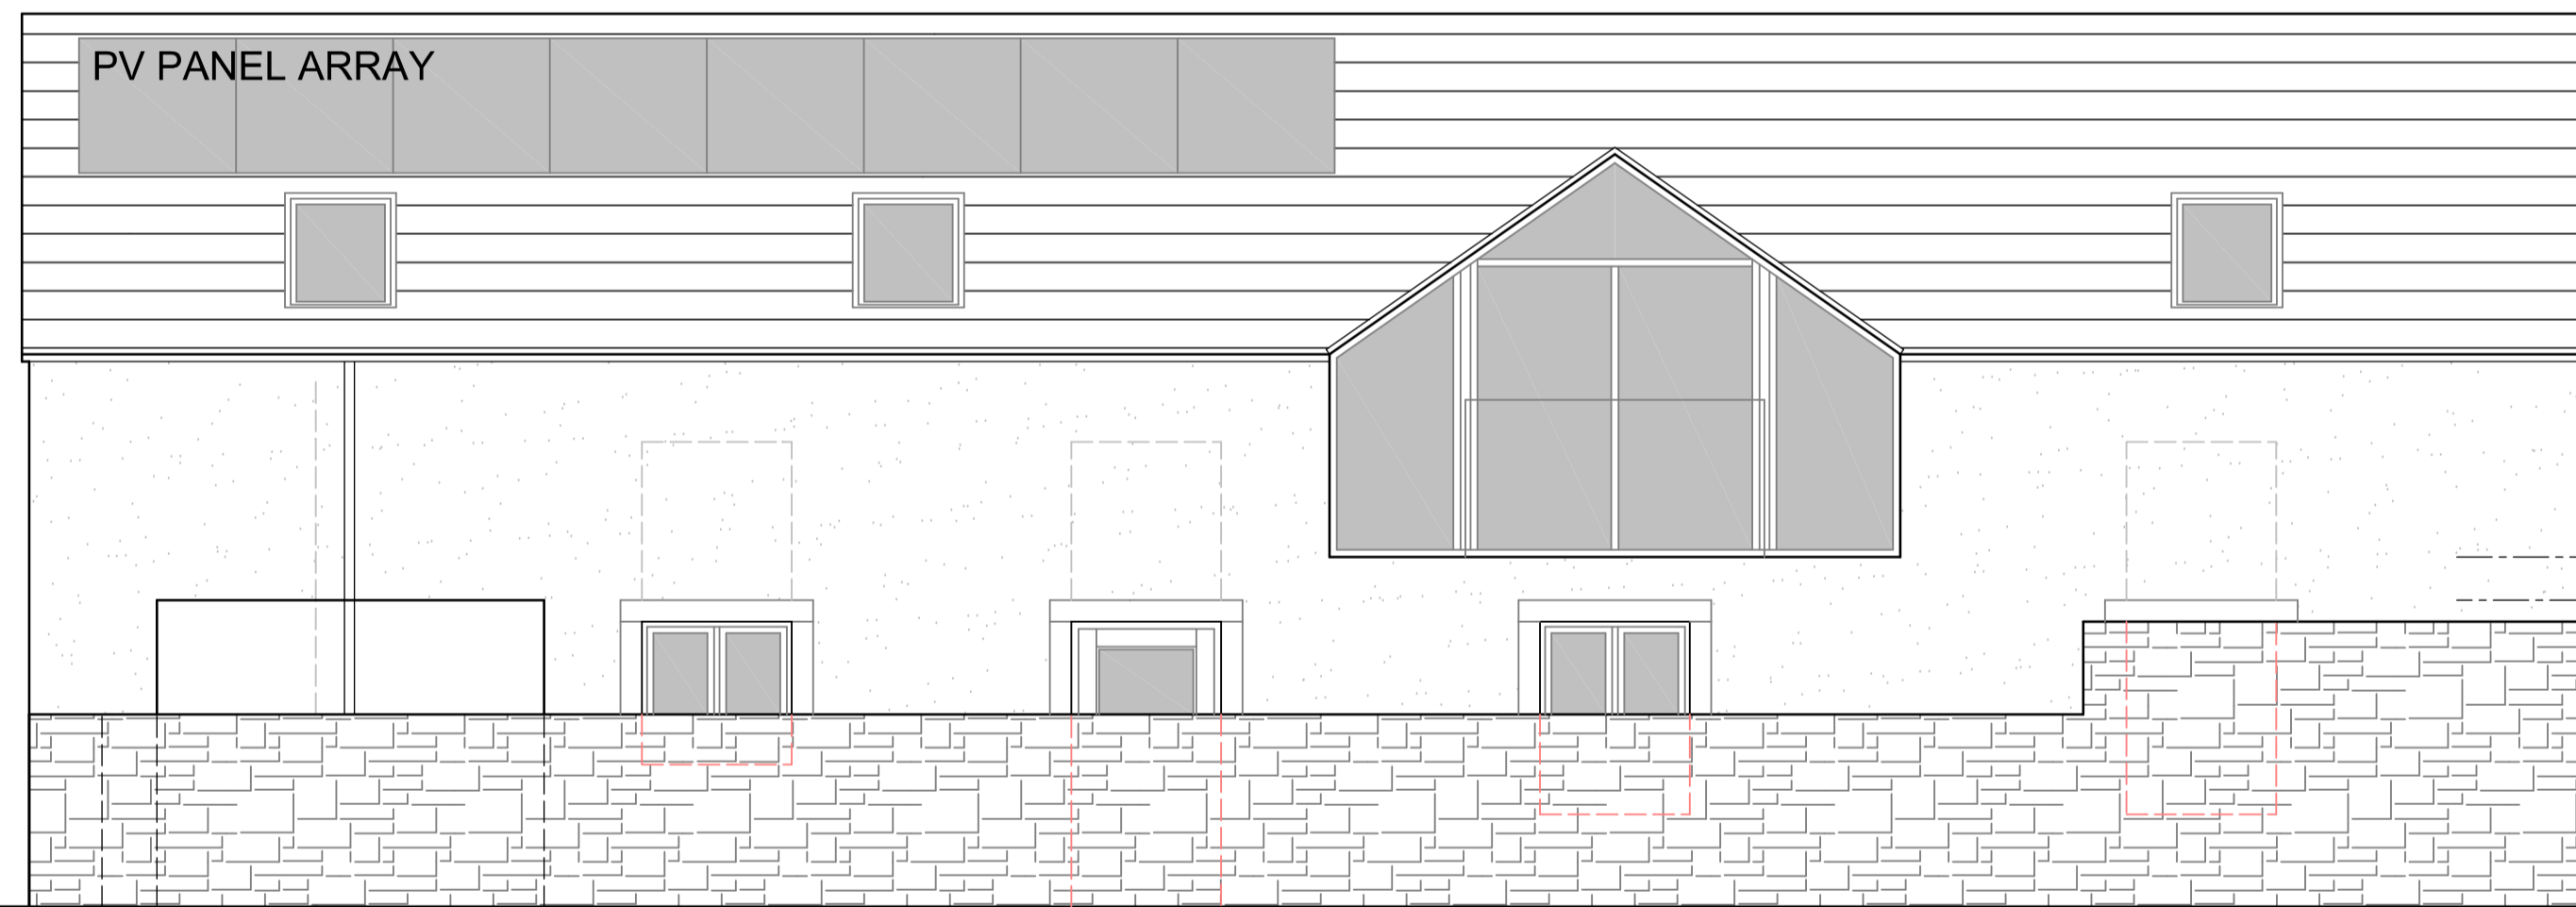

SE ELEVATION

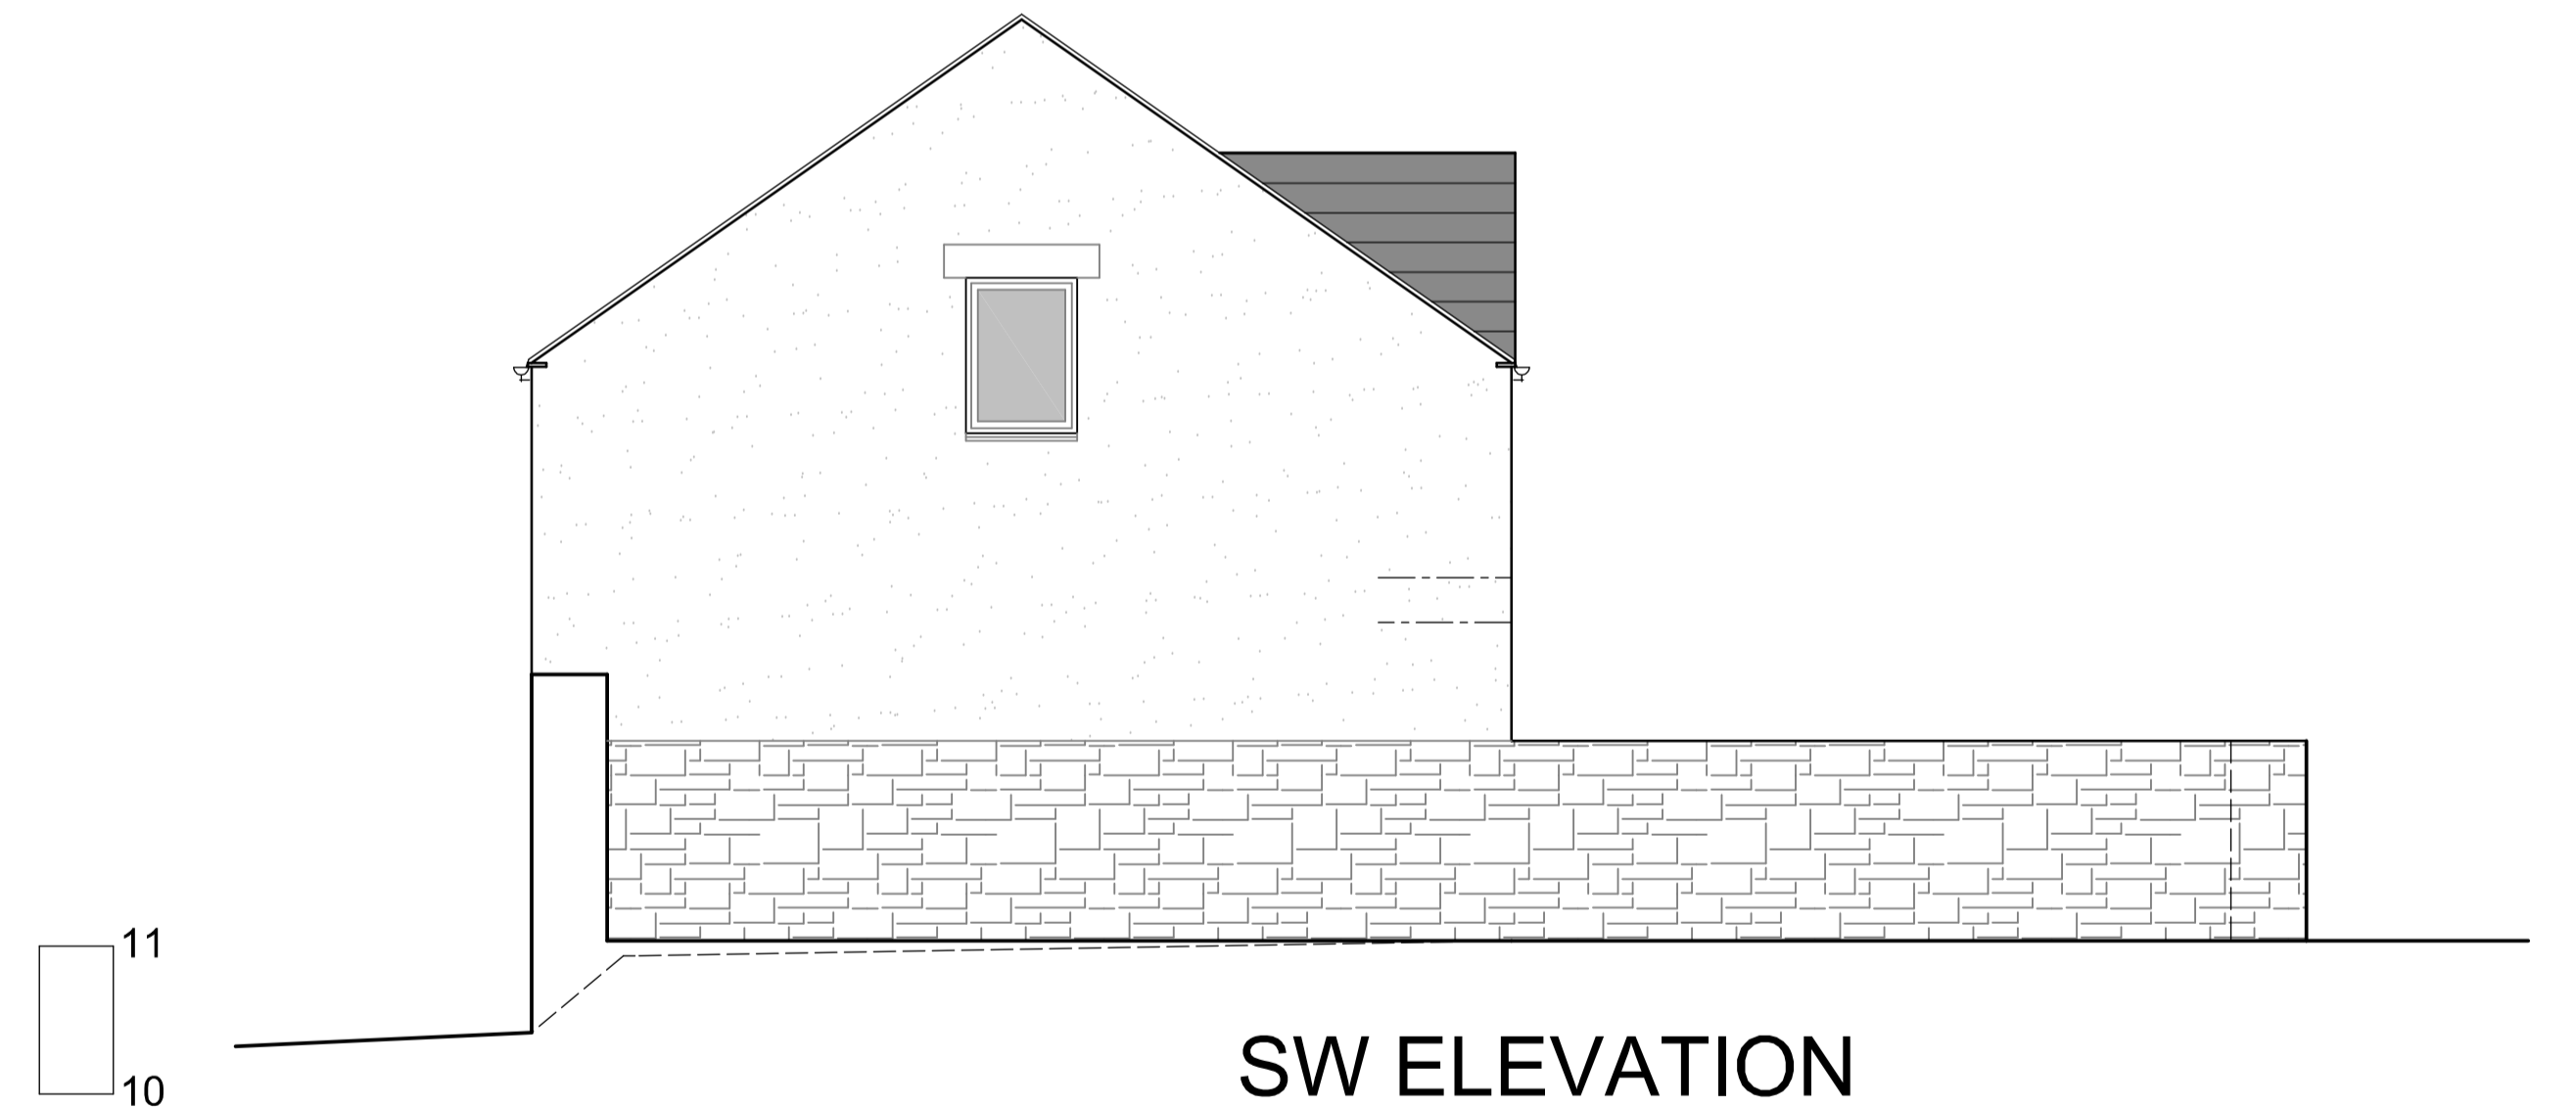

SW ELEVATION

EXTERNAL MATERIALS
 Roof - slate; Velux rooflights; PV panel array.
 Walls - roughcast render.
 Windows & doors - white or anthracite grey uPVC.

ALPHA DESIGN	Architectural Services Member of the Chartered Institute of Architectural Technologists Tel: 01900 829199 email: gb@adcumbria.co.uk								
Project	FORMER FRIENDS MEETING HOUSE, MEETING HOUSE LANE, LT. BROUGHTON								
Client	MR. P. HODGSON								
Drawing	PROPOSED ELEVATIONS								
Scale	1:50 @ A1	Drawn	GB	Checked		Date	APRIL 2025		
Drawing No.	24/08/1068 - 06								
<small>This drawing and design is copyright and must not be reproduced in part or in whole without prior written consent. Contractors must verify all dimensions on site before commencing work or preparing shop drawings.</small>									