



GF PLAN

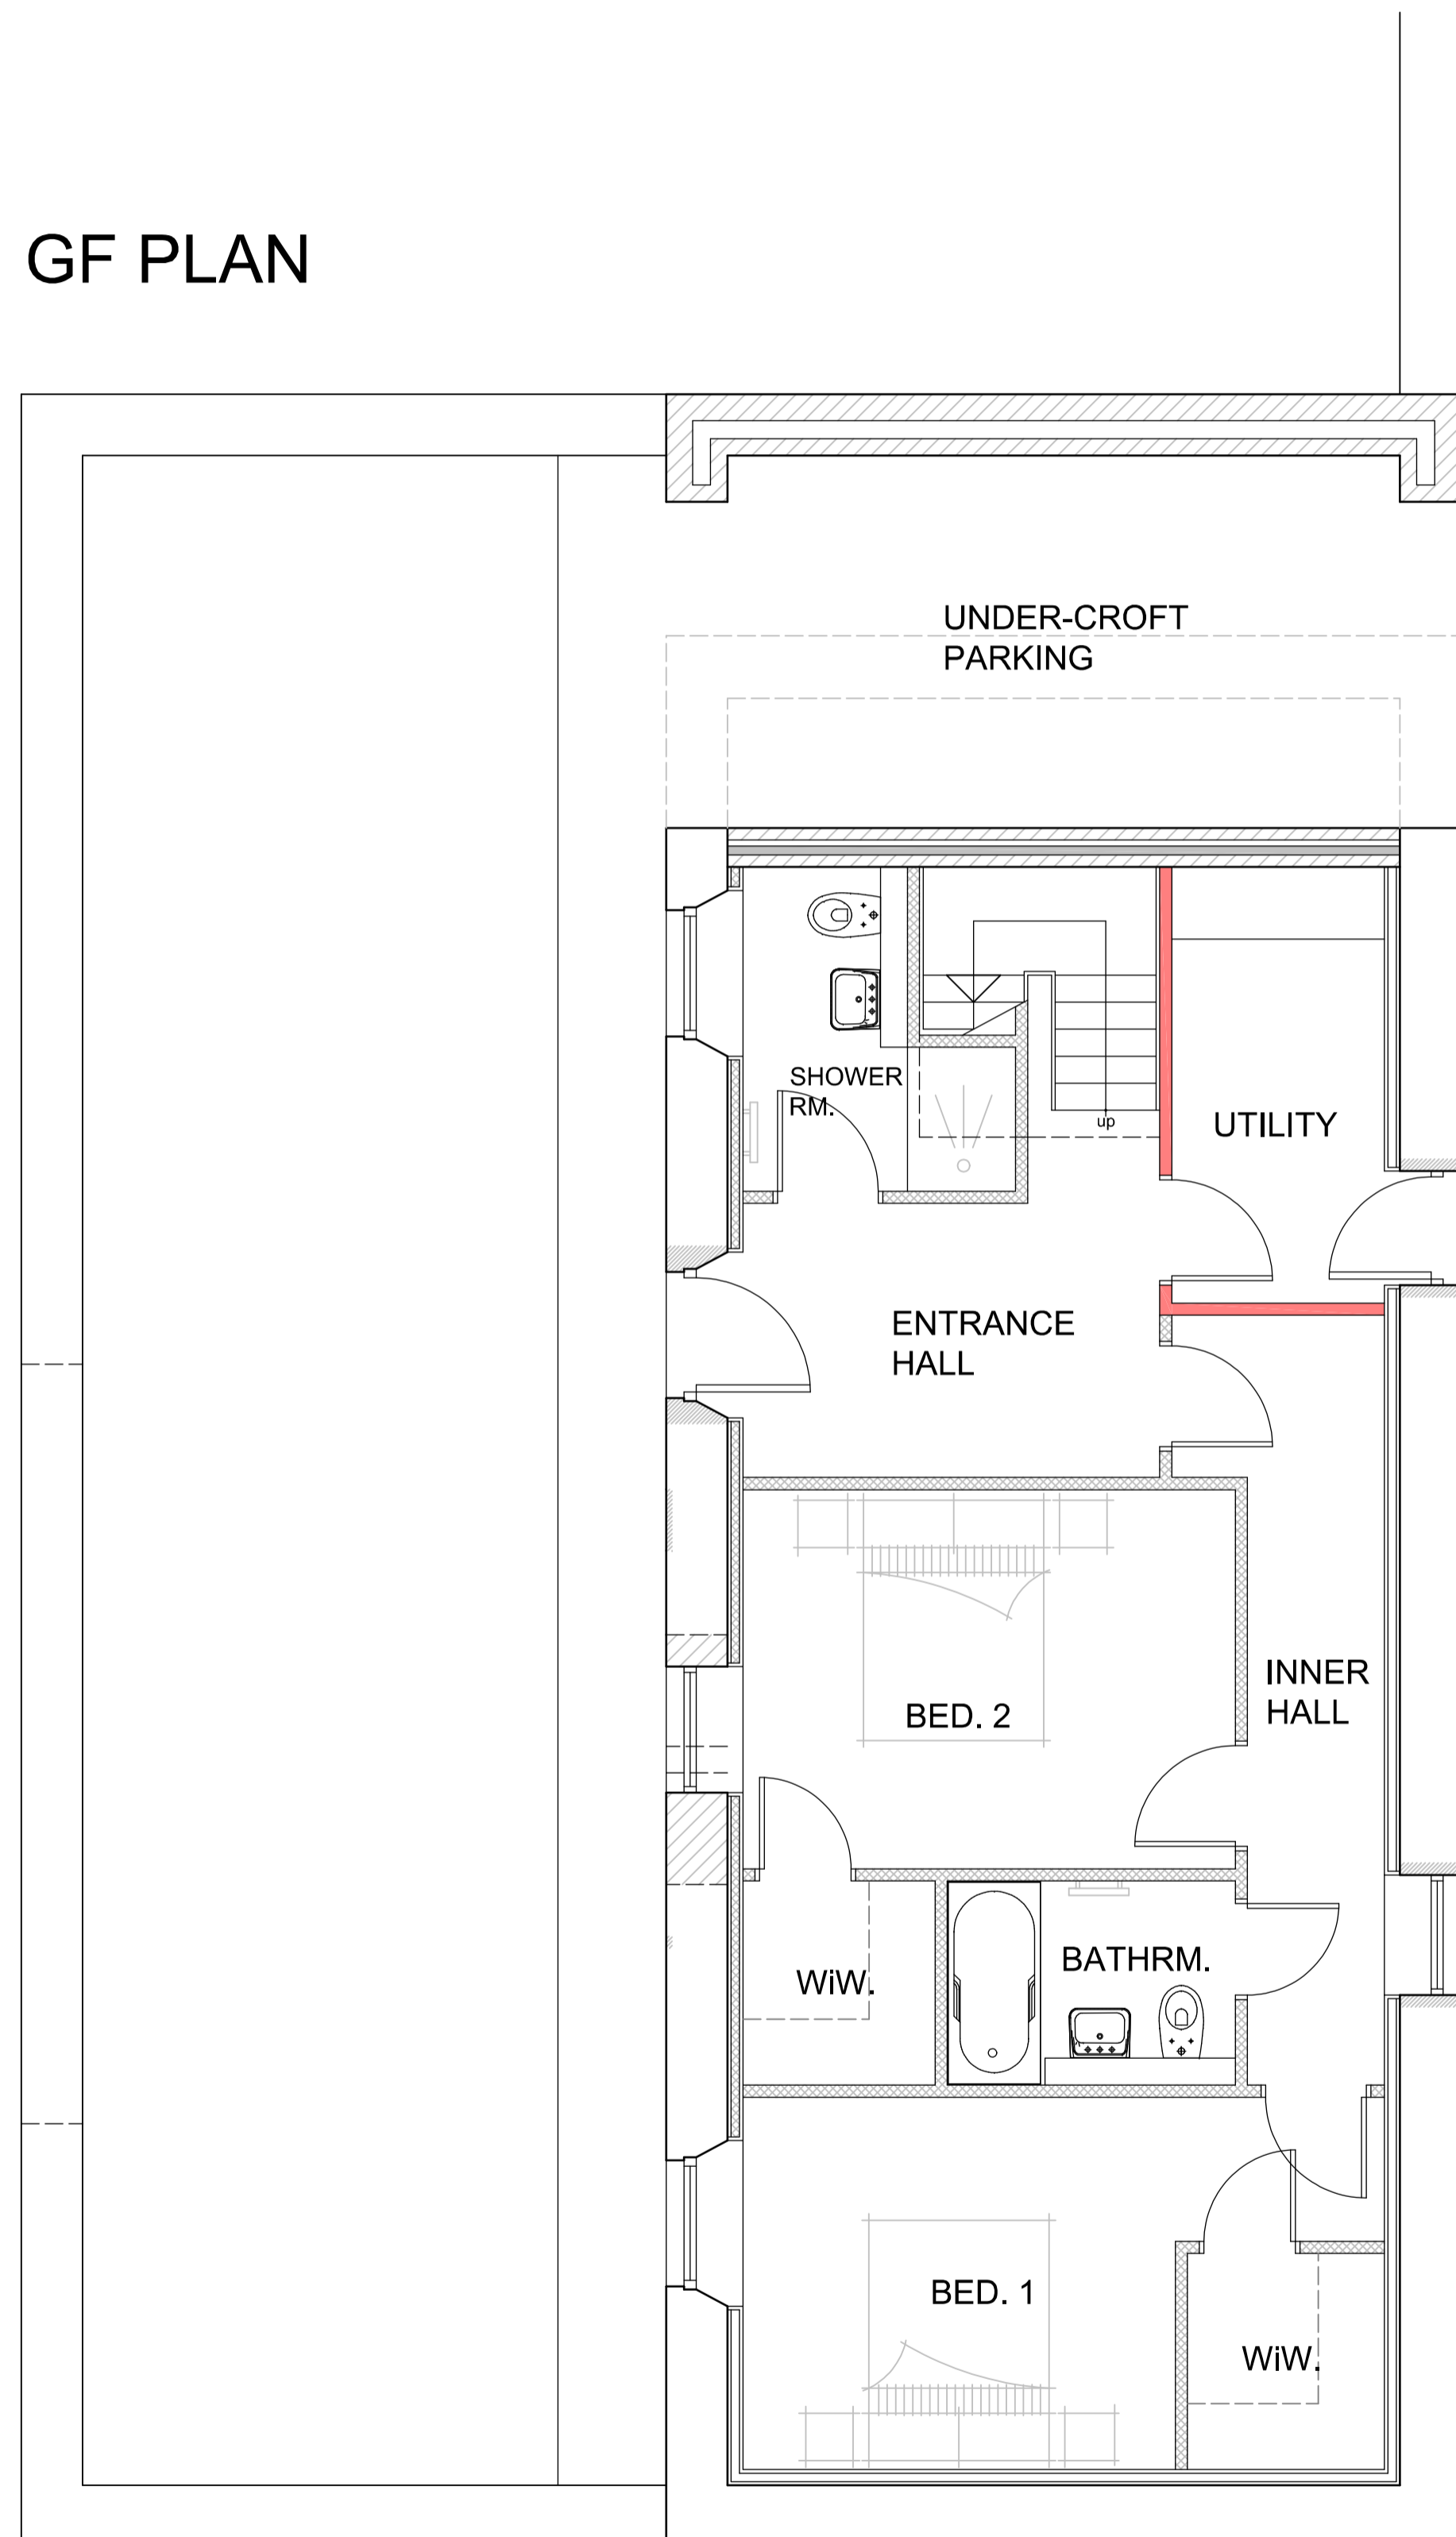

FF PLAN

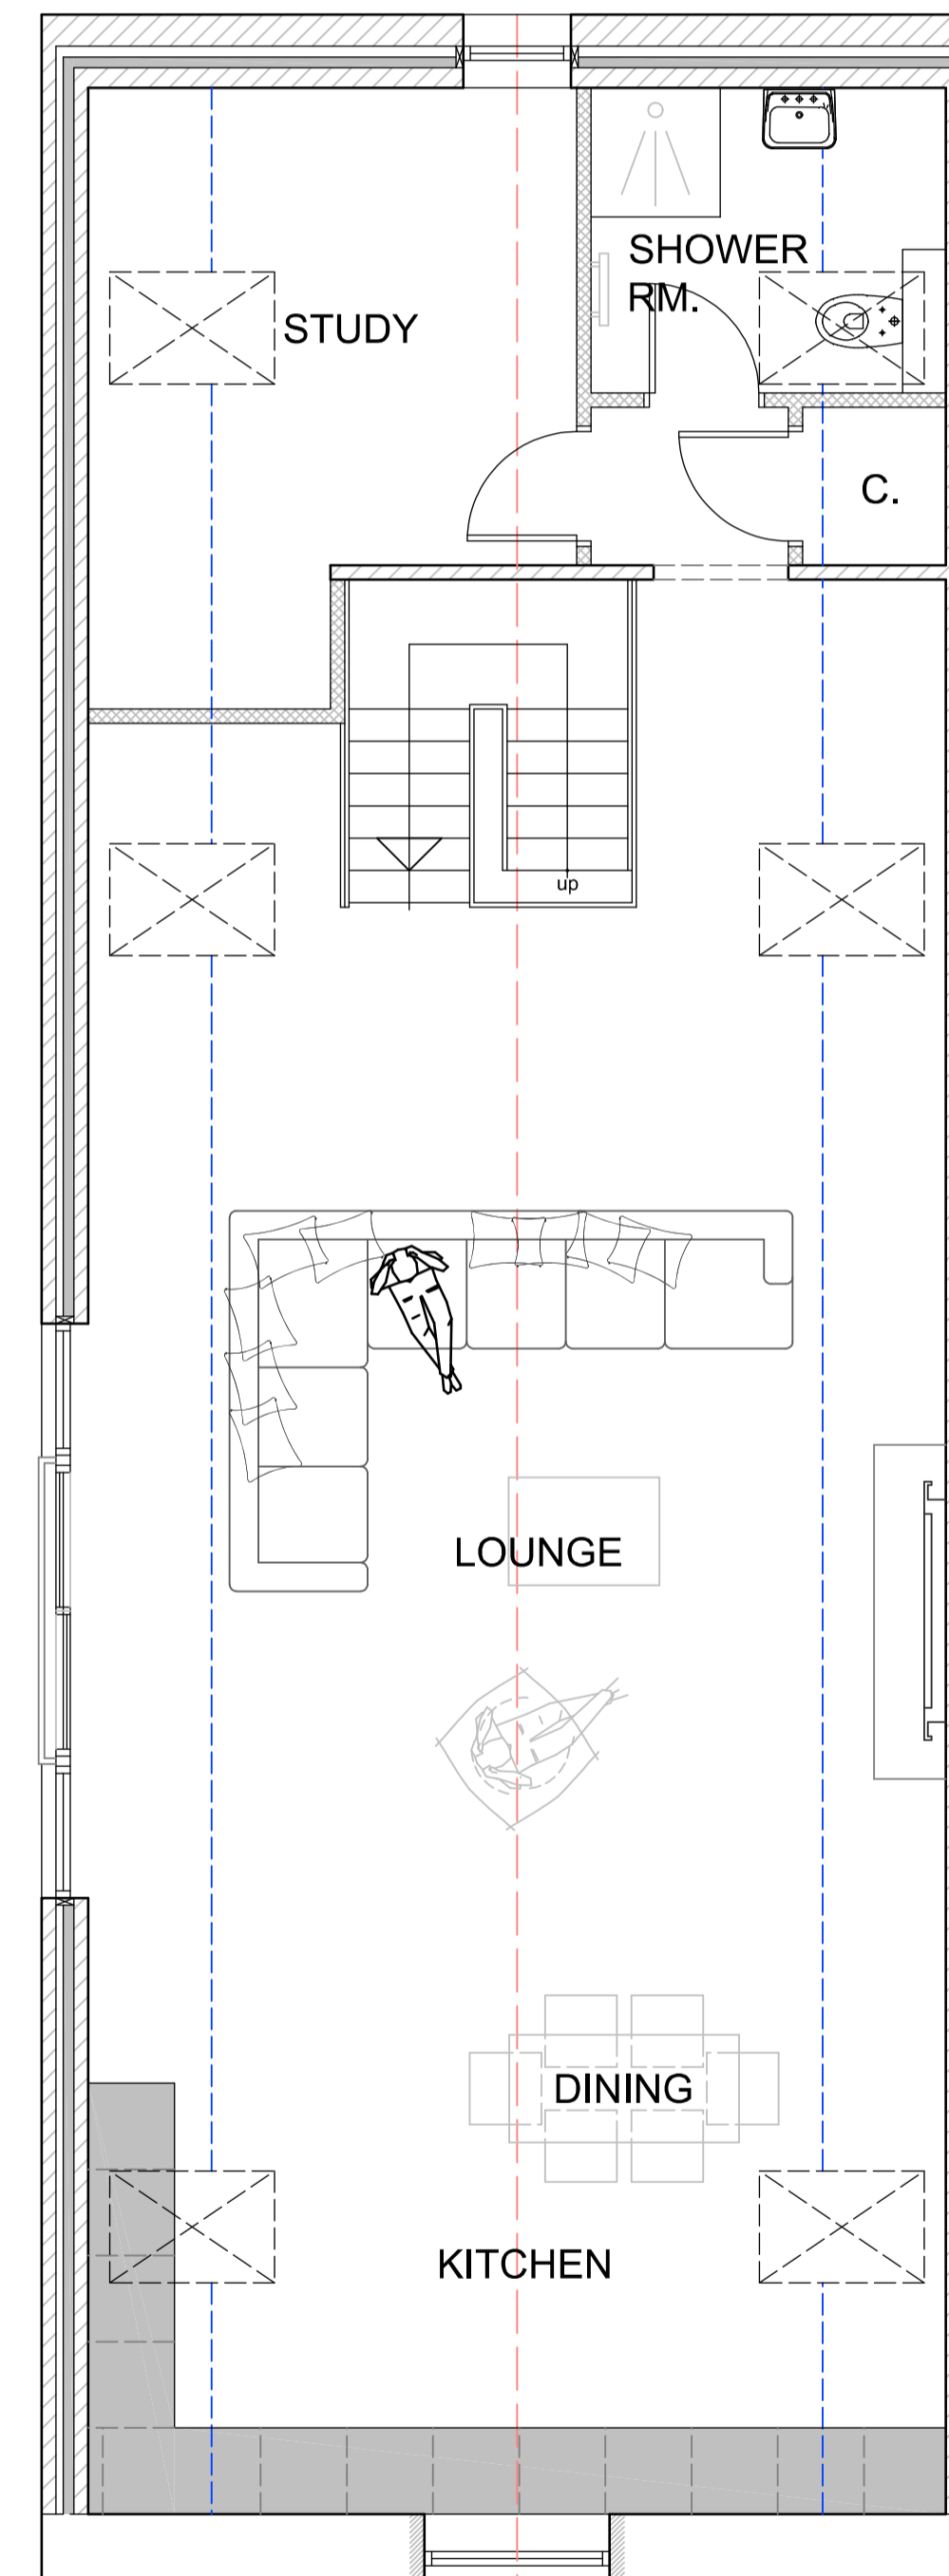

No.	Date	Revision	Initial

ALPHA DESIGN

Architectural Services
 Member of the Chartered Institute of
 Architectural Technologists
 Tel: 01900 829199 email: gb@adcumbria.co.uk

Project _____

**FORMER FRIENDS MEETING
 HOUSE,
 MEETING HOUSE LANE,
 LT. BROUGHTON**

Client _____

MR. P. HODGSON

Drawing _____

PROPOSED PLANS

Scale 1:50 @ A1 Drawn GB

Checked _____ Date APRIL 2025

Drawing No. _____

24/08/1068 - 05

This drawing and design is copyright and must not be reproduced in part or in whole without prior written consent. Contractors must verify all dimensions on site before commencing work or preparing shop drawings.