




NW ELEVATION

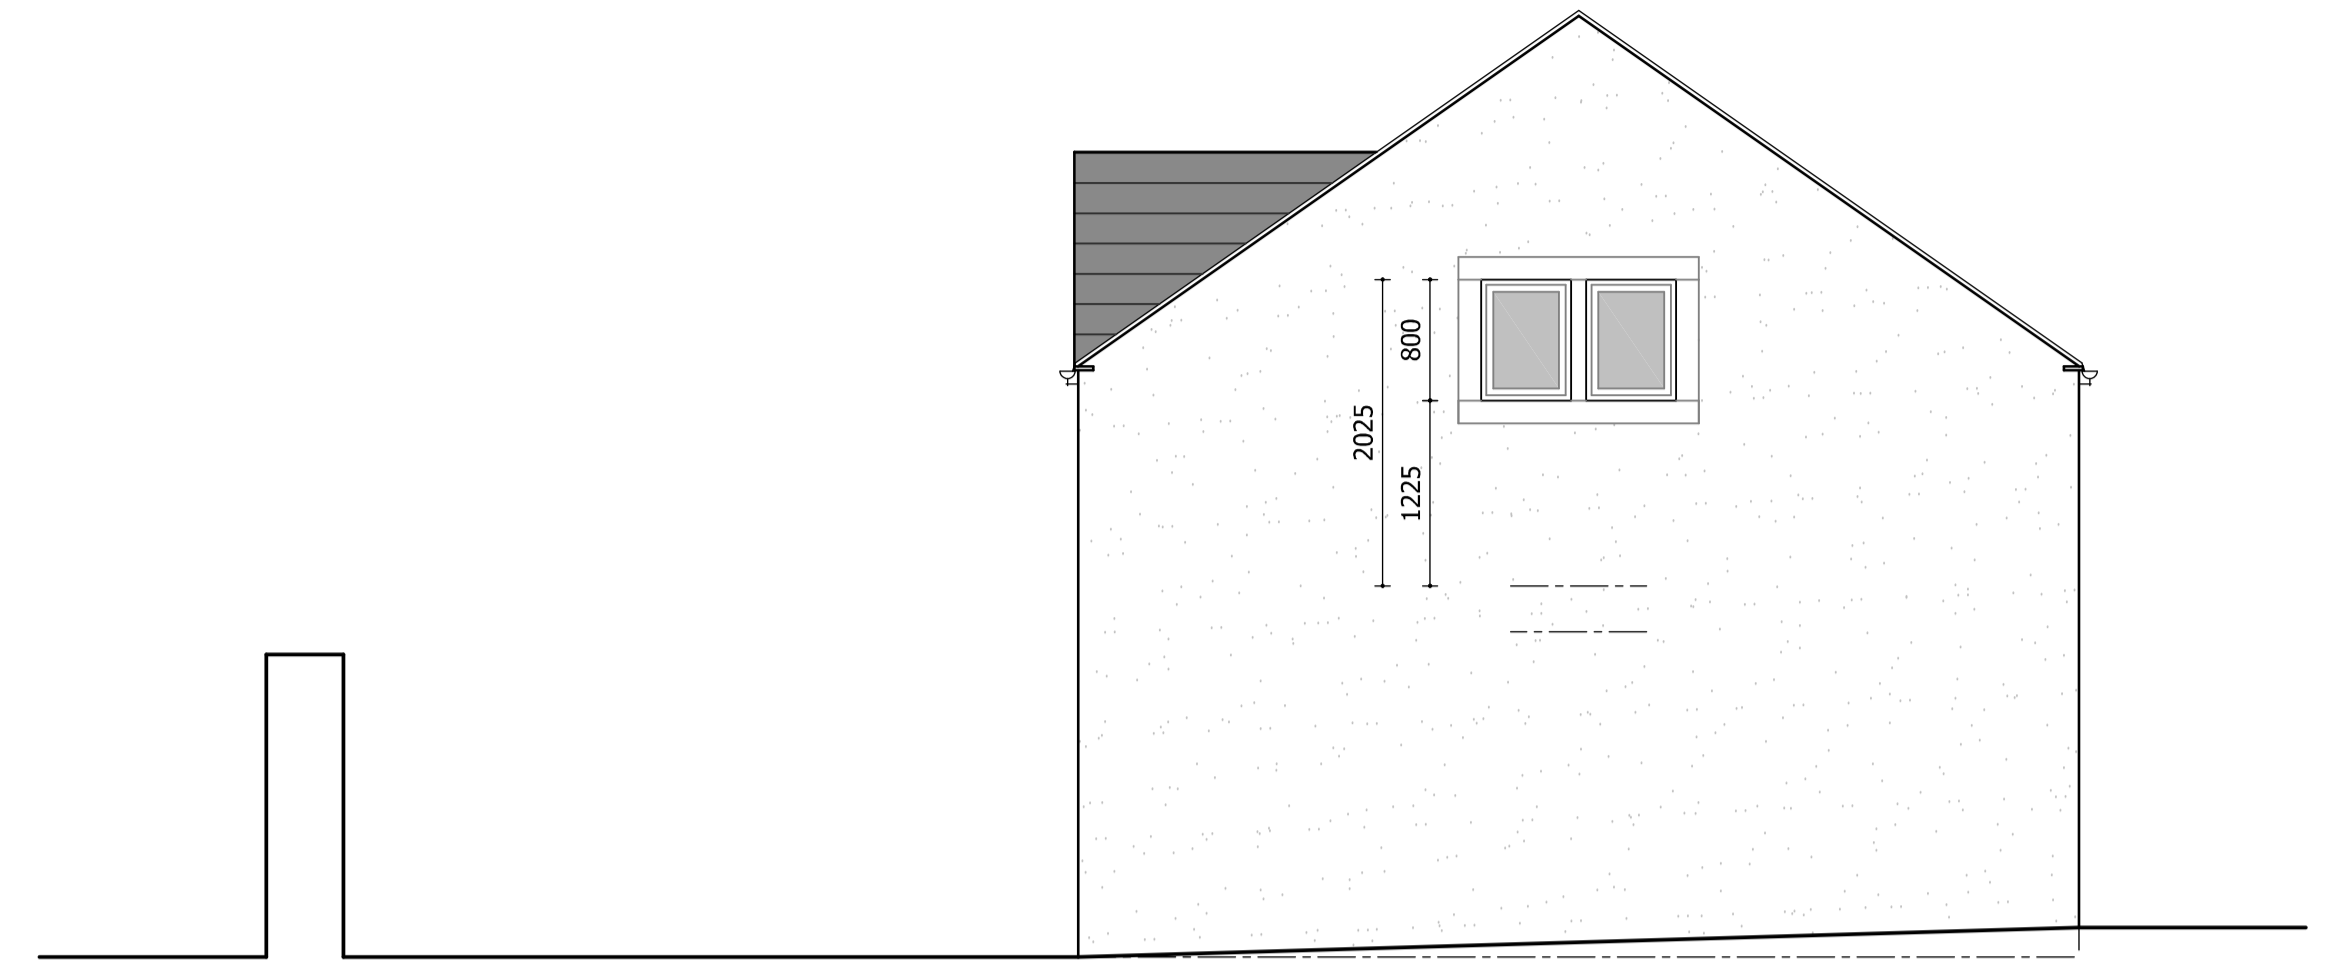


NE ELEVATION

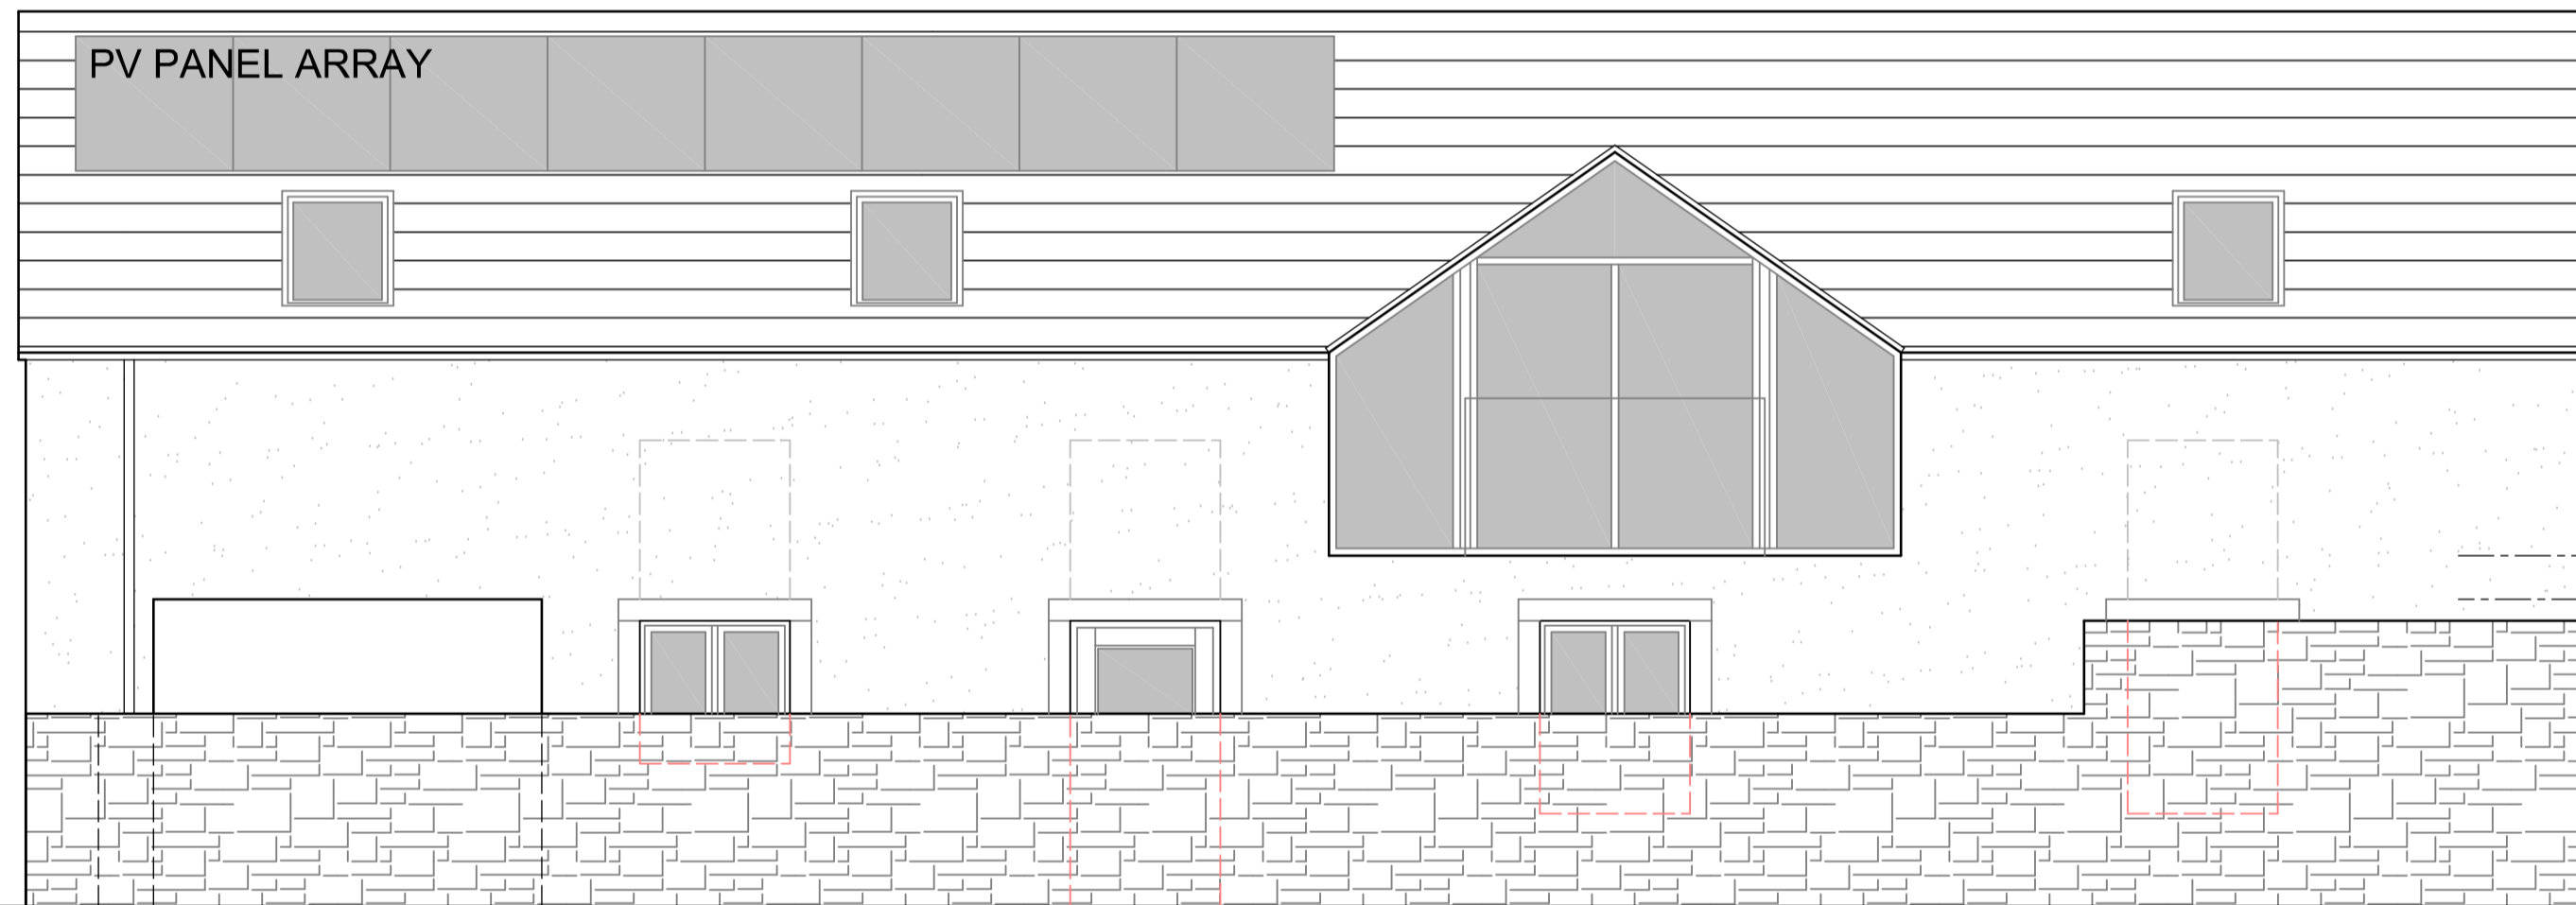

SE ELEVATION (from field)

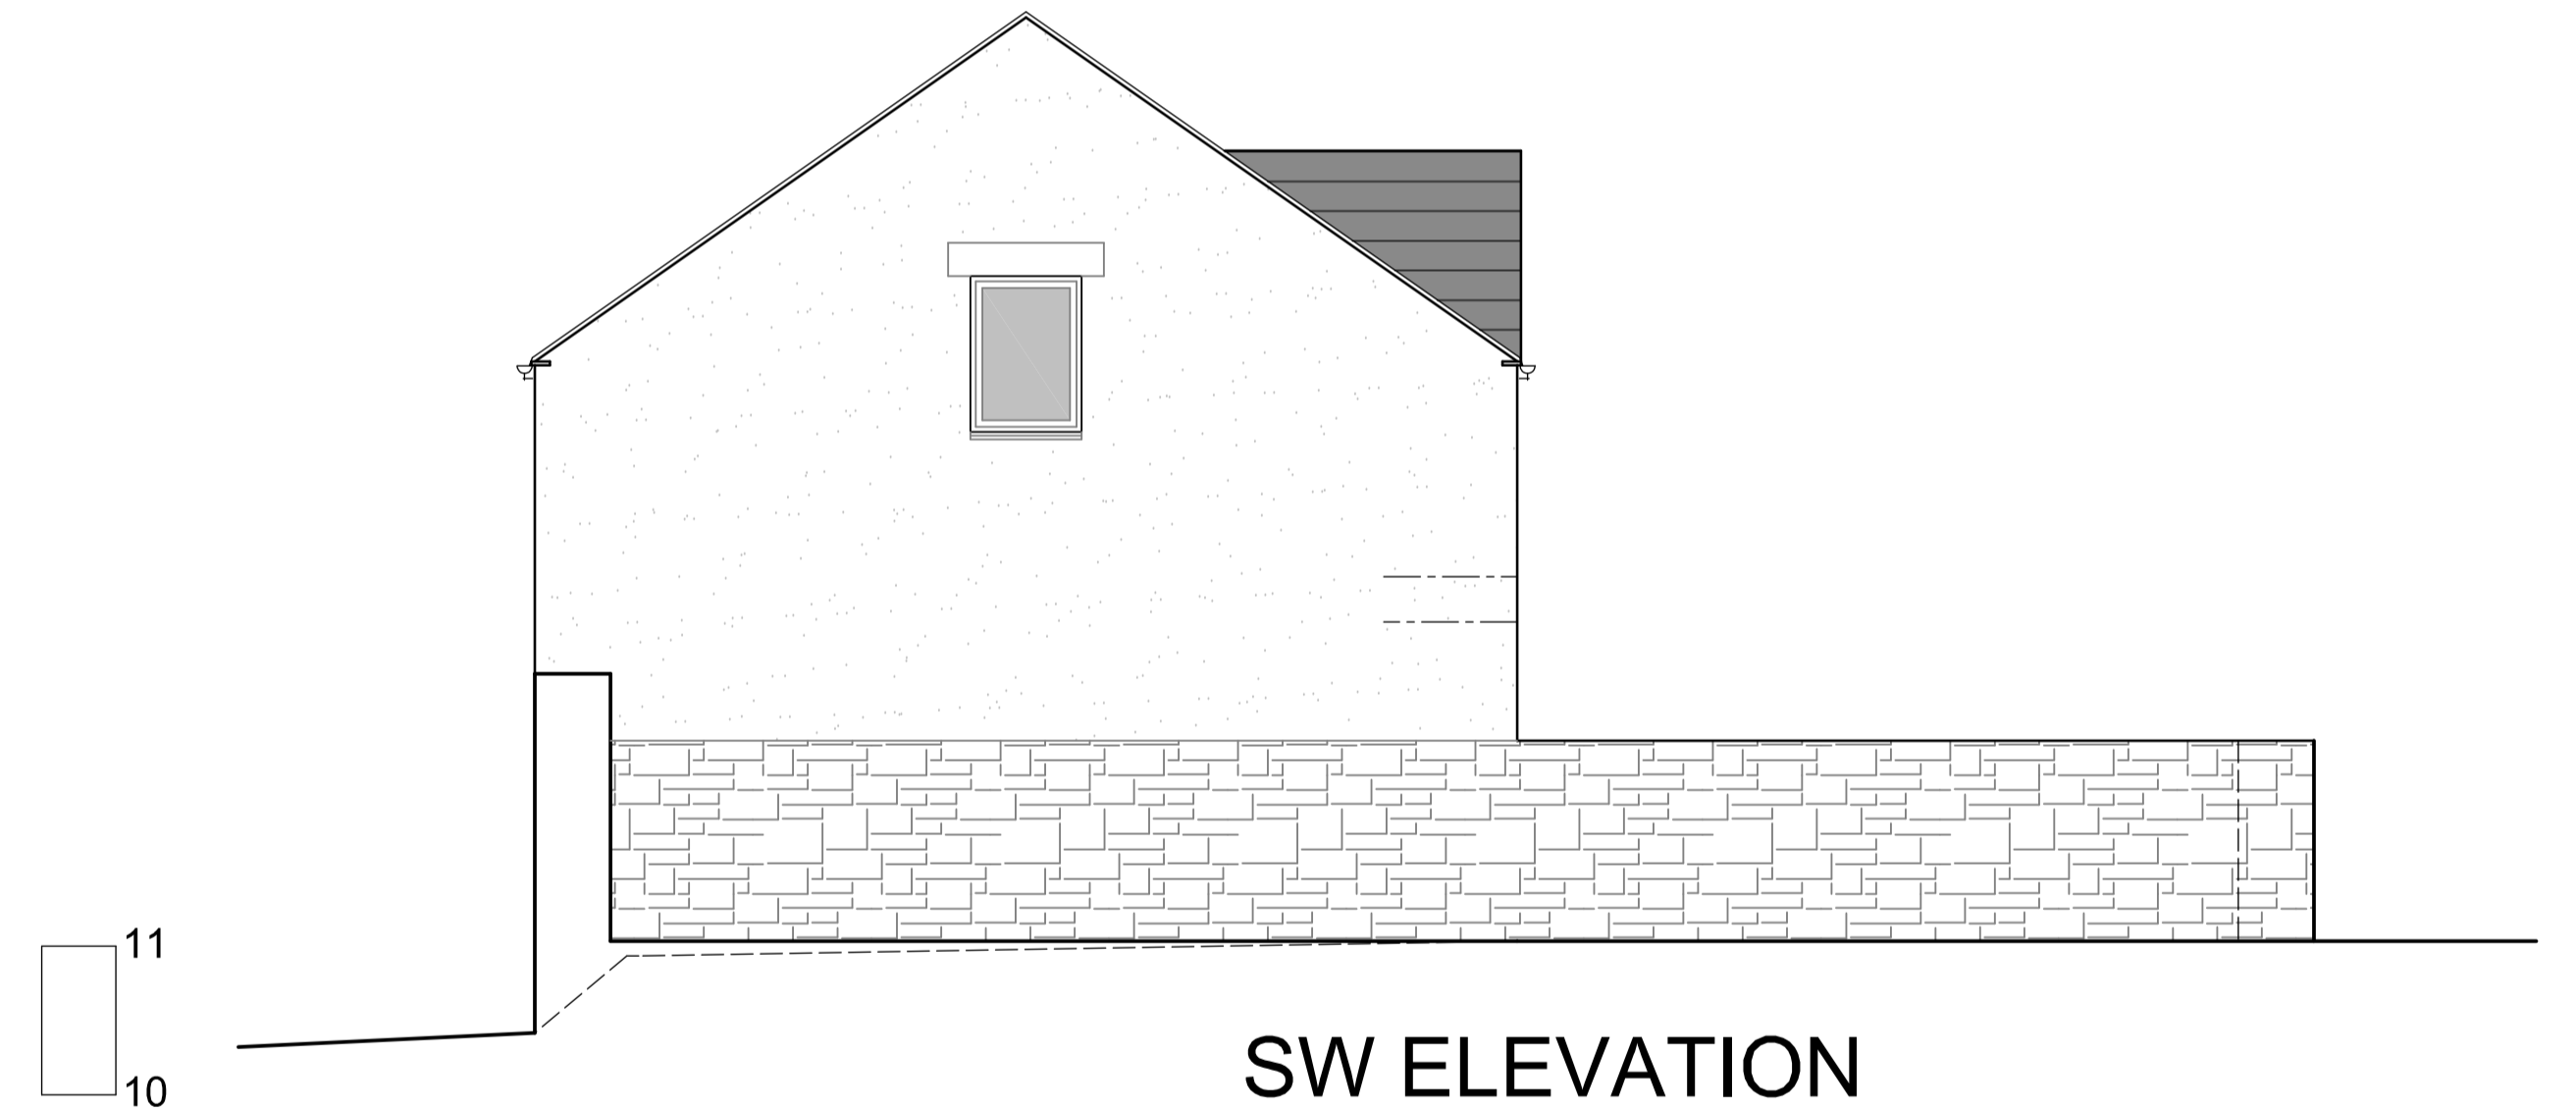

SW ELEVATION

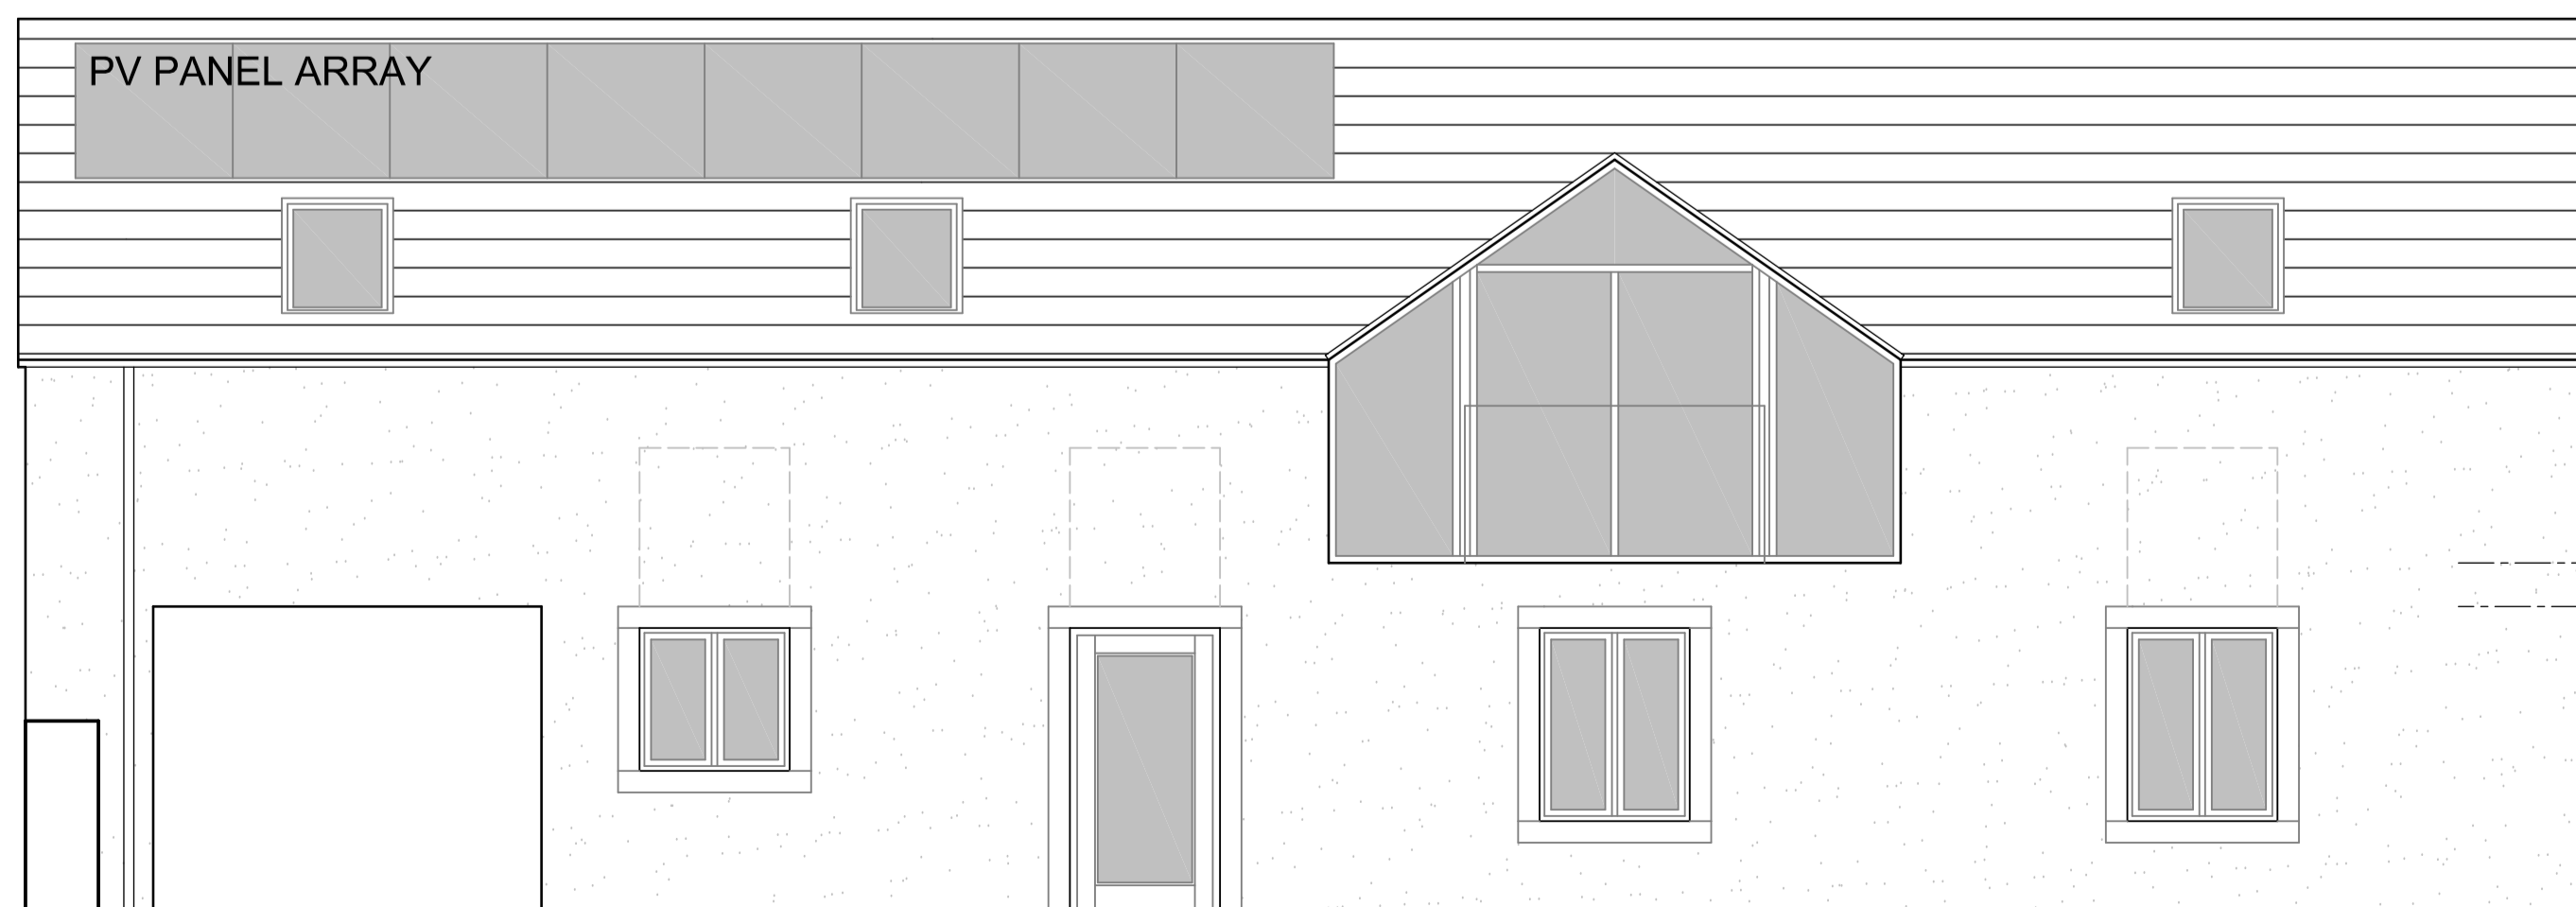

SE ELEVATION

**EXTERNAL MATERIALS**  
 Roof - slate; Velux rooflights; PV panel array.  
 Walls - roughcast render.  
 Windows & doors - white or anthracite grey uPVC.

	Additional SE elevation added without field boundary wall.	GB			
A	10/05/25	Date	Revision	Initial	
<b>ALPHA DESIGN</b>					
Architectural Services Member of the Chartered Institute of Architectural Technologists					
Tel: 01900 829199 email: gb@aldcumbria.co.uk					
Project	FORMER FRIENDS MEETING HOUSE, MEETING HOUSE LANE, LT. BROUGHTON				
Client	MR. P. HODGSON				
Drawing	PROPOSED ELEVATIONS				
Scale	1:50 @ A1	Drawn	GB		
Checked		Date	APRIL 2025		
Drawing No.	24/08/1068 - 06 a)				
This drawing and design is copyright and must not be reproduced in part or in whole without prior written consent. Contractors must verify all dimensions on site before commencing work or preparing shop drawings.					