




Existing Drains shown from Manholes and Gullies visible on site
(Full Drain Survey has not been carried out)

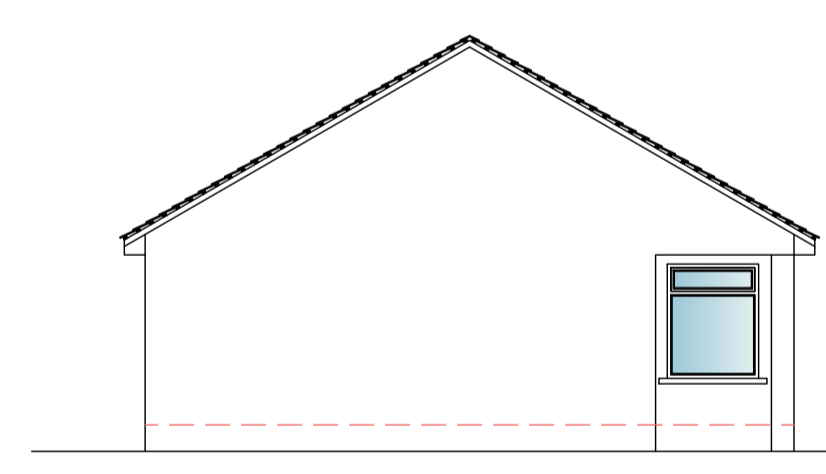


Existing Side Elevation

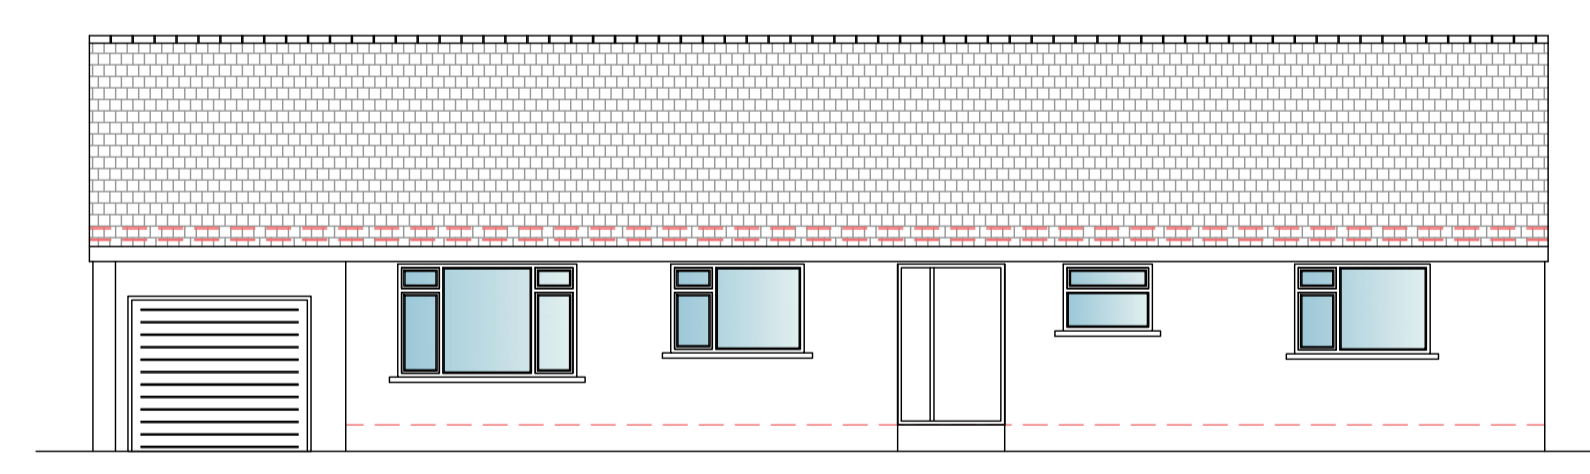

Existing Front Elevation

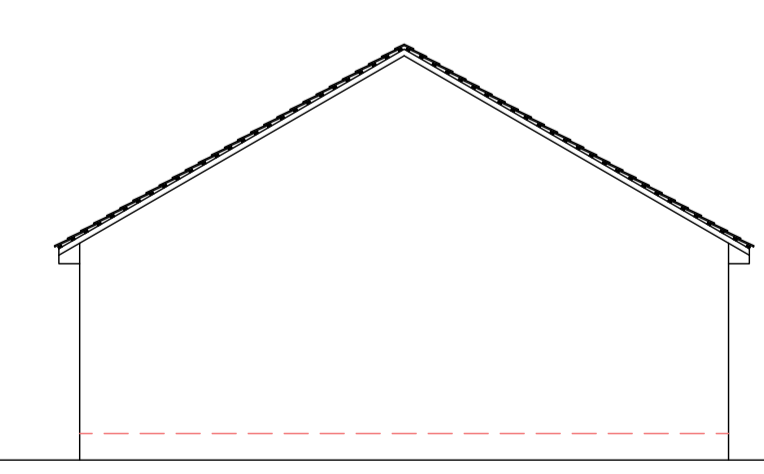

Existing Side Elevation

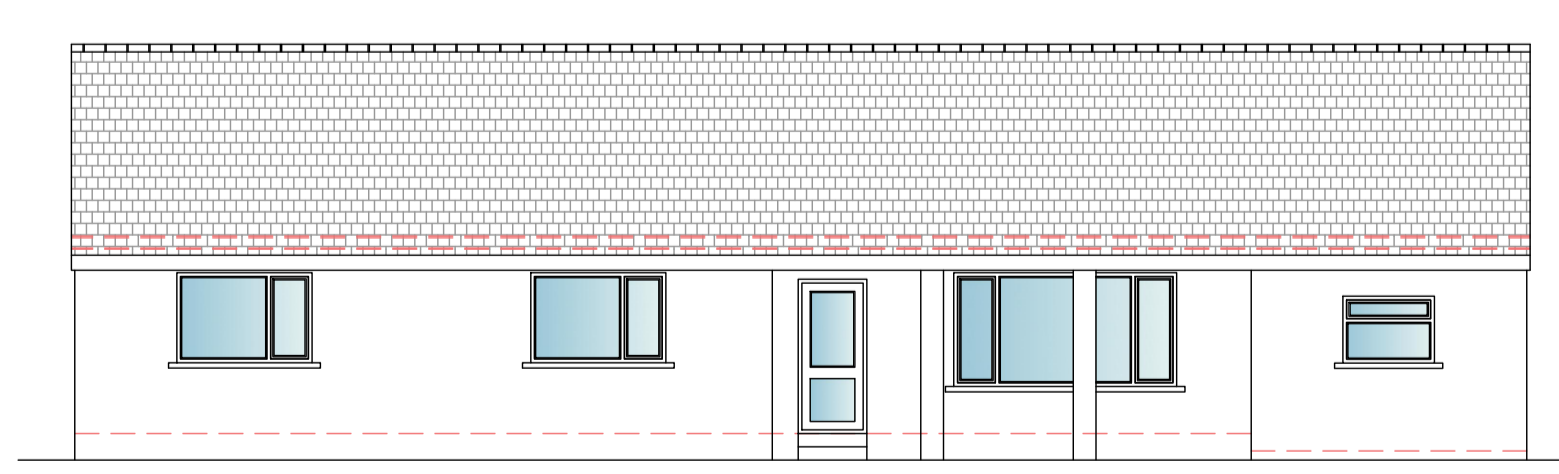

Existing Side Elevation

