


Ground floor

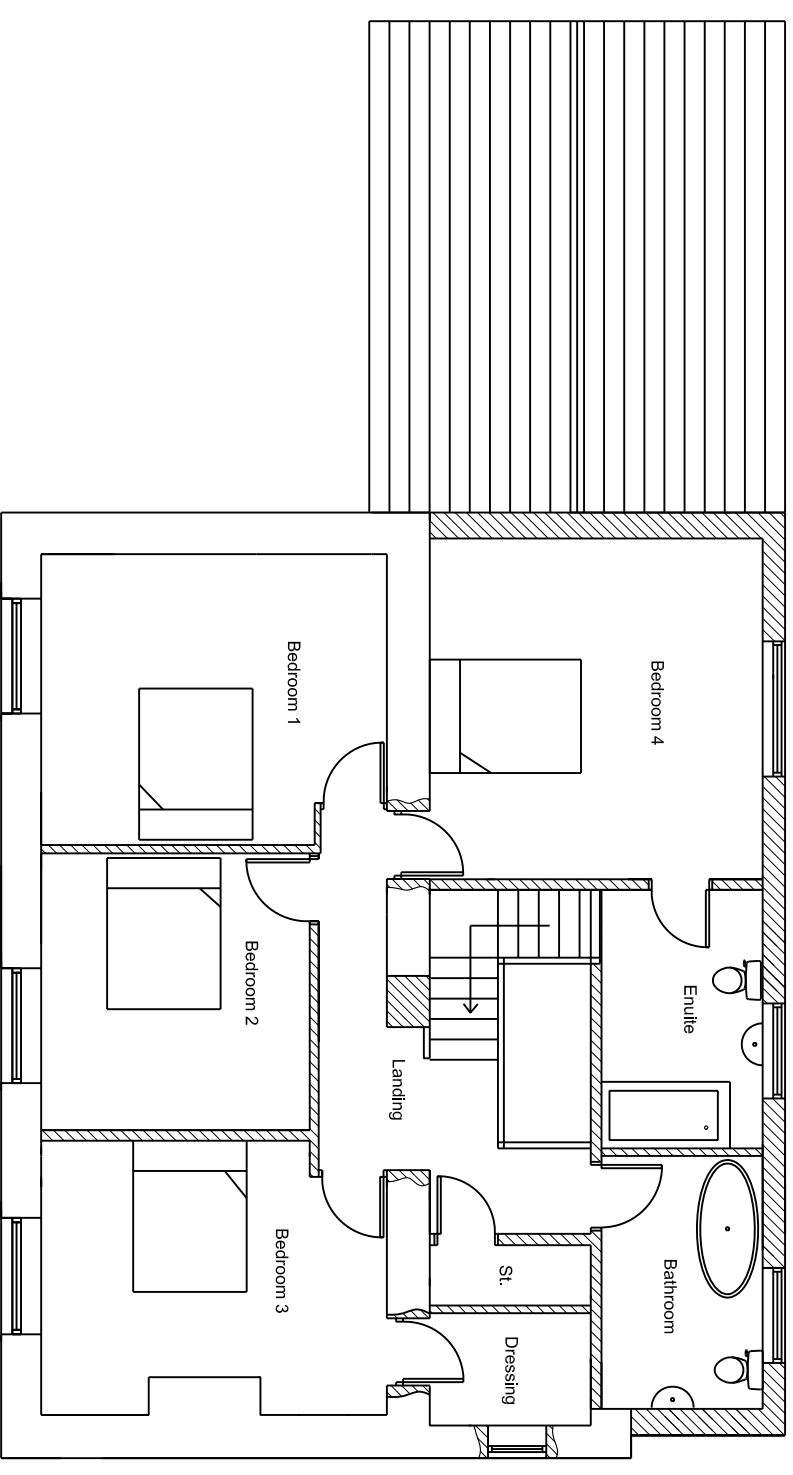

First floor

67 Main Street, Great Broughton.
 Plans as proposed
 Scale 1:100@A3
 Plan Ref - SH/03