



GENERAL NOTES

© This drawing remains the copyright of PJE4design.
 DO NOT SCALE from this drawing. If in doubt ask. If you have received this drawing electronically in PDF format it may not be to the correct scale when printed, and is not to be used for measurement purposes.

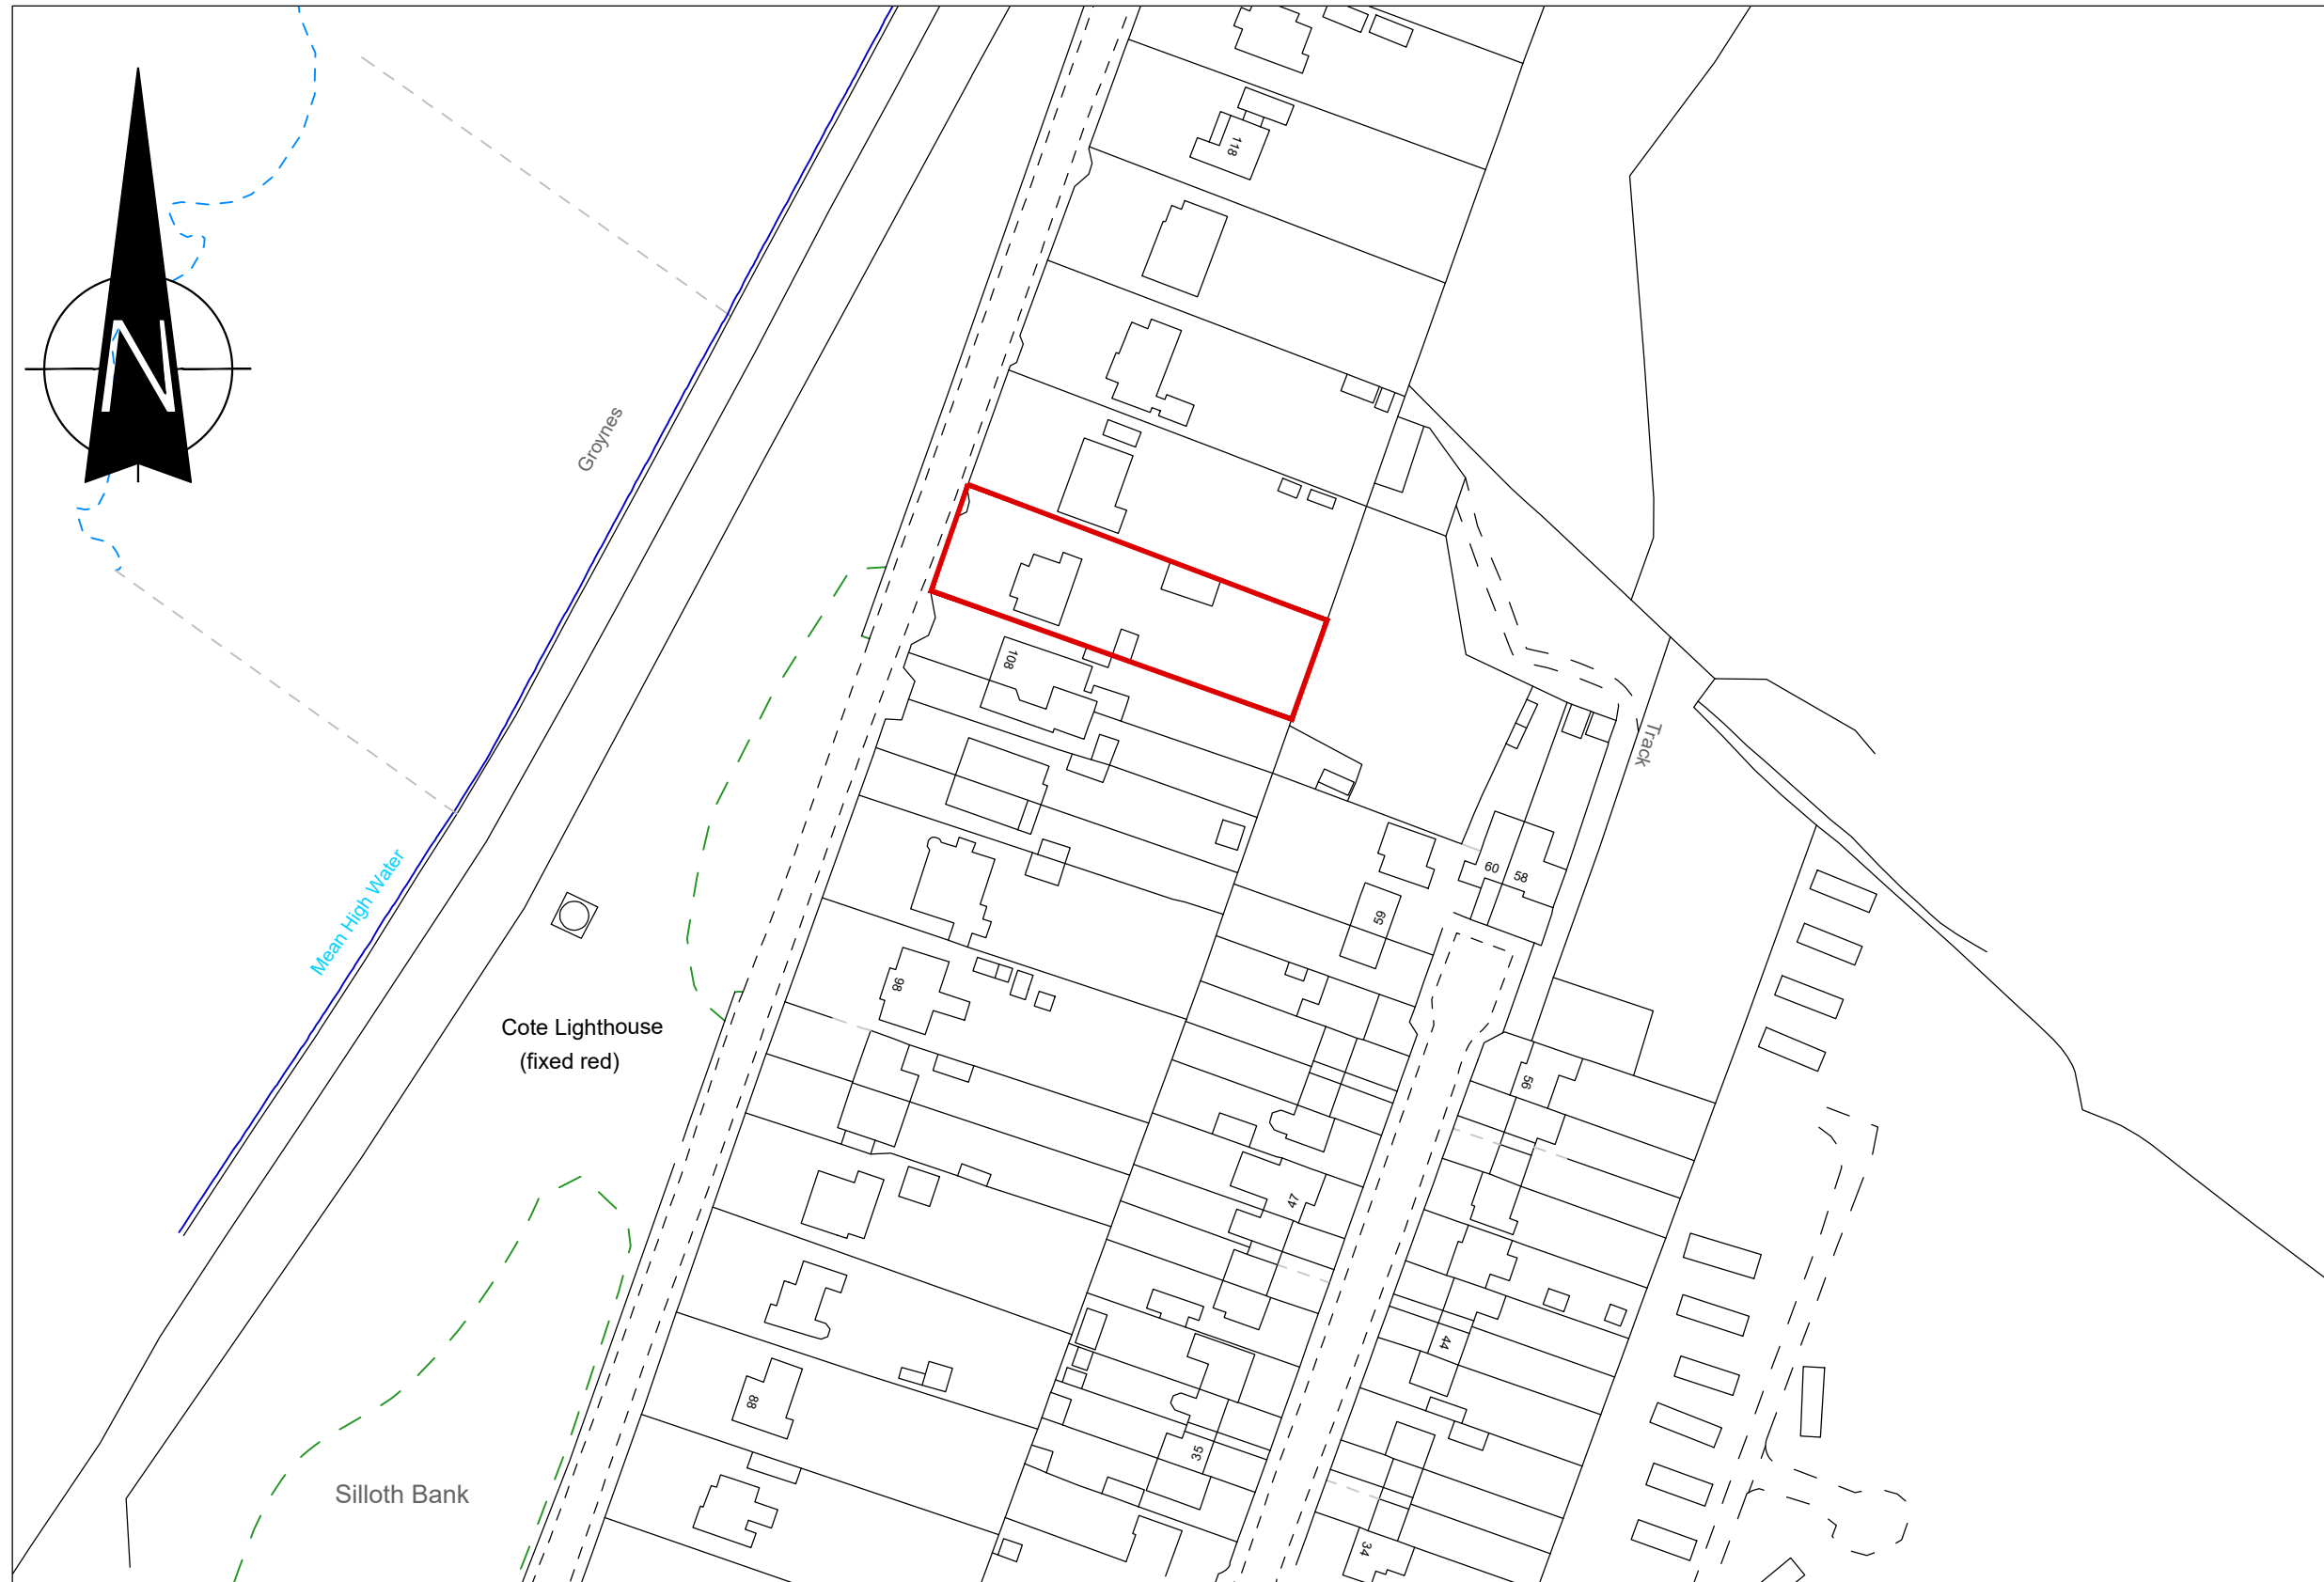

Location Plan 1:1250

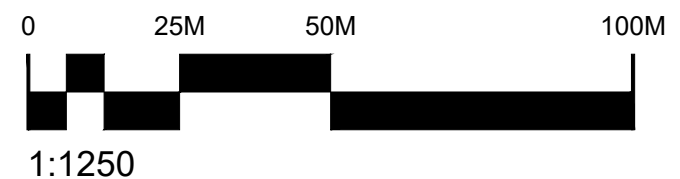

REV:	DESCRIPTION:	BY:	DATE:
STATUS: Planning			


PJE4DESIGN
 2D + 3D

Mobile : 07305 109936
 Email : PJE4Design@Gmail.com

CLIENT: Mr & Mrs Strick

SITE: 110 Skinburness Road
 Silloth

PROJECT: Proposed New Detached Dwelling

DRAWING: Location Plan

SCALE AT A3:	DATE:	DRAWN:	CHECKED:
1:1250	Oct25	JPE	
PROJECT NO:	DRAWING NO:	REVISION:	
1257	01		