


NE ELEVATION

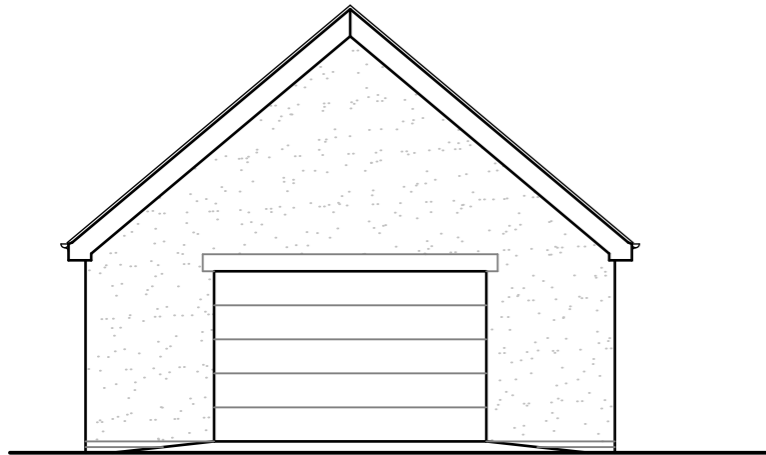


SE ELEVATION



SW ELEVATION



NW ELEVATION

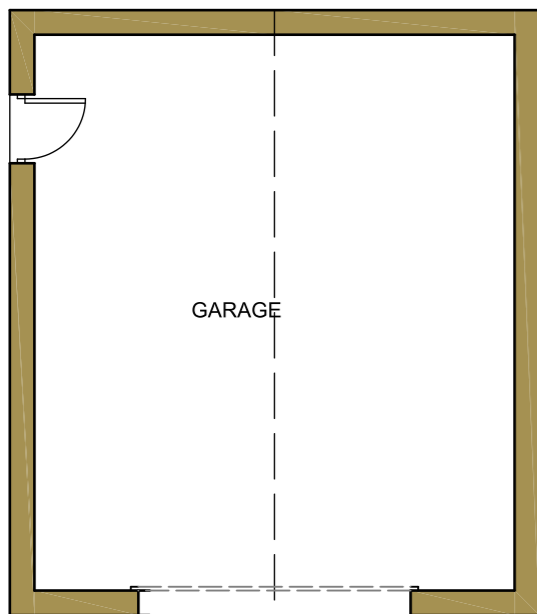

PLAN

No.	Date	Revision	Initial

# ALPHA DESIGN

Architectural Services  
Member of the Chartered Institute of  
Architectural Technologists

Tel: 01900 829199 email: gb@adcumbria.co.uk

Project

LAND AT MILESTONE HOUSE,  
WAVERTON,  
WIGTON

Client

J.J. LATTIMER

Drawing

PLOT 6 - DETACHED GARAGE  
PLANS & ELEVATIONS

Scale 1:100 @ A3 Drawn GB

Checked Date SEPT. 2024

Drawing No.

21/06/998 - 30

This drawing and design is copyright and must not be reproduced in part or in whole without prior written consent. Contractors must verify all dimensions on site before commencing work or preparing shop drawings.