


57
56
55
54
53
52
51
50
49
48
47
46
45

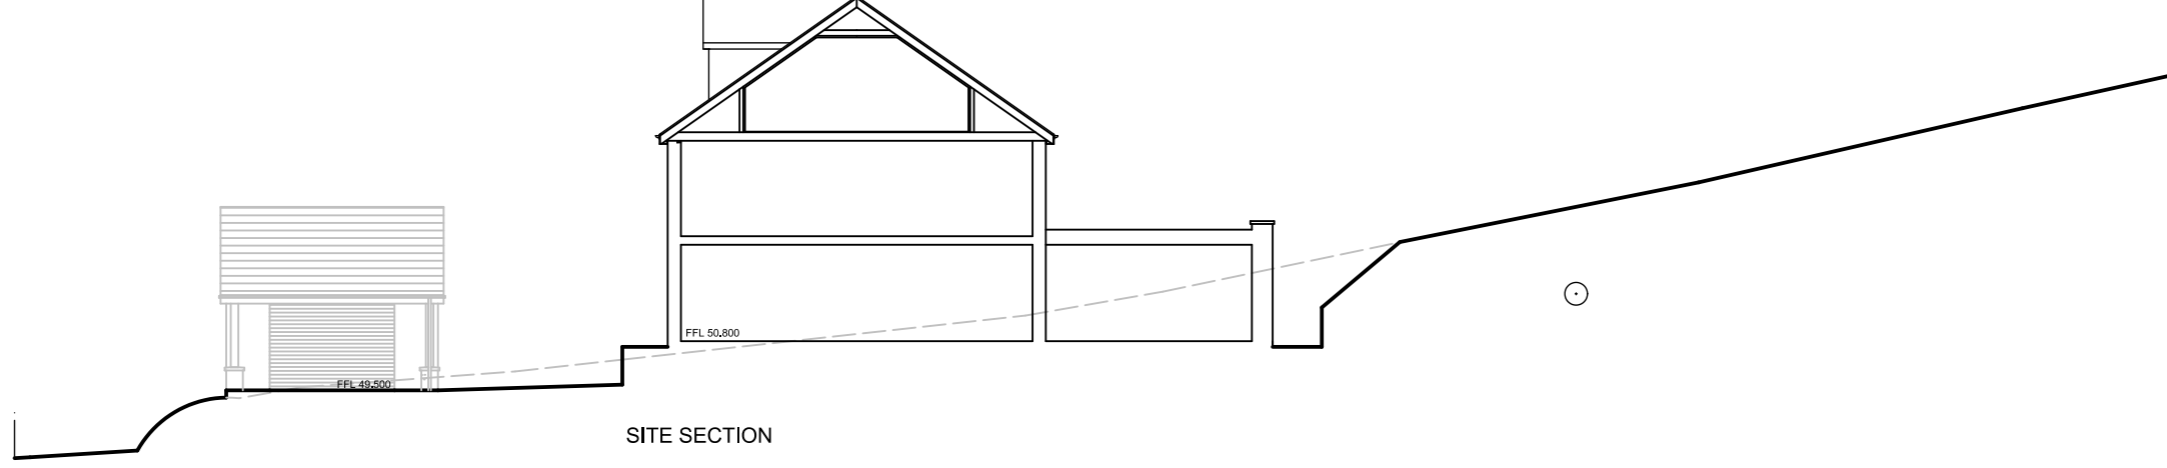

A	15/01/26	FFL lowered from 51,000 to 50,800. Roof pitch lowered from 40 degrees to 35 degrees.	GB	
No.	Date	Revision	Initial	

## ALPHA DESIGN

Architectural Services  
Member of the Chartered Institute of  
Architectural Technologists

Tel: 01900 829199 email: gb@adcumbria.co.uk

Project

LAND ON RUBBY BANKS ROAD,  
COCKERMOUTH

Client

MR & MRS R. MOORE

Drawing

SITE SECTION

Scale 1:200 @ A3 (L) Drawn GB

Checked Date OCTOBER 2025

Drawing No.

25/05/1077 - 06 a)

This drawing and design is copyright and must not be reproduced in part or in whole without prior written consent. Contractors must verify all dimensions on site before commencing work or preparing shop drawings.