
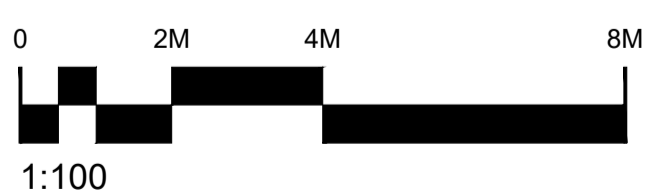
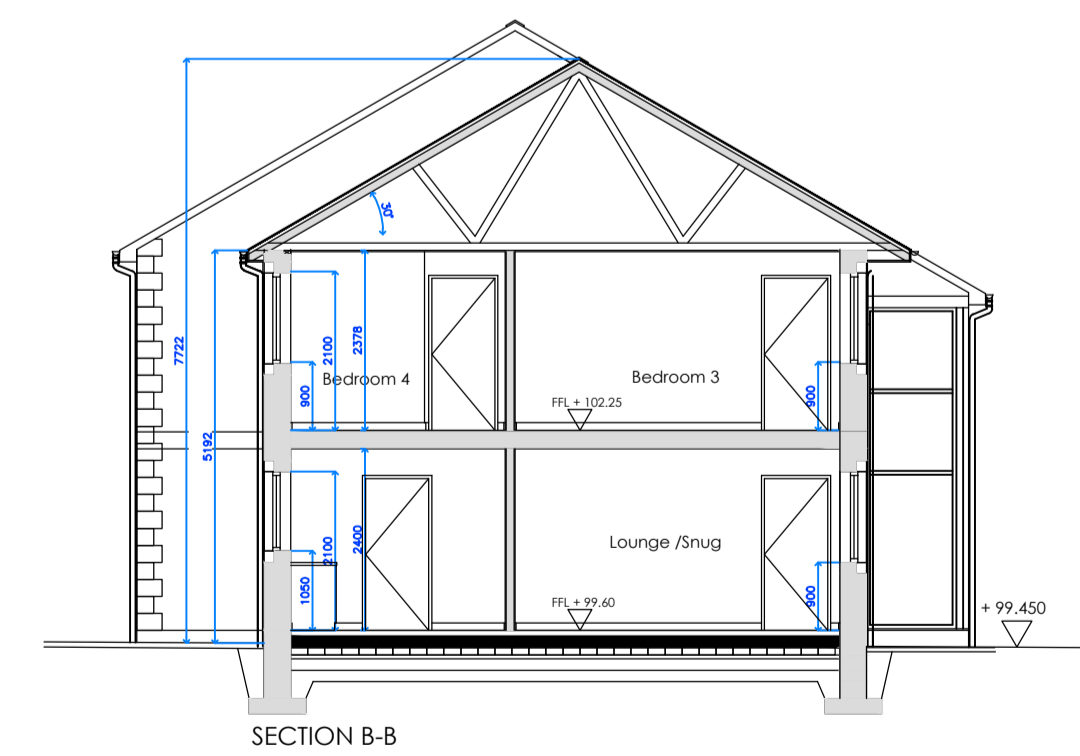
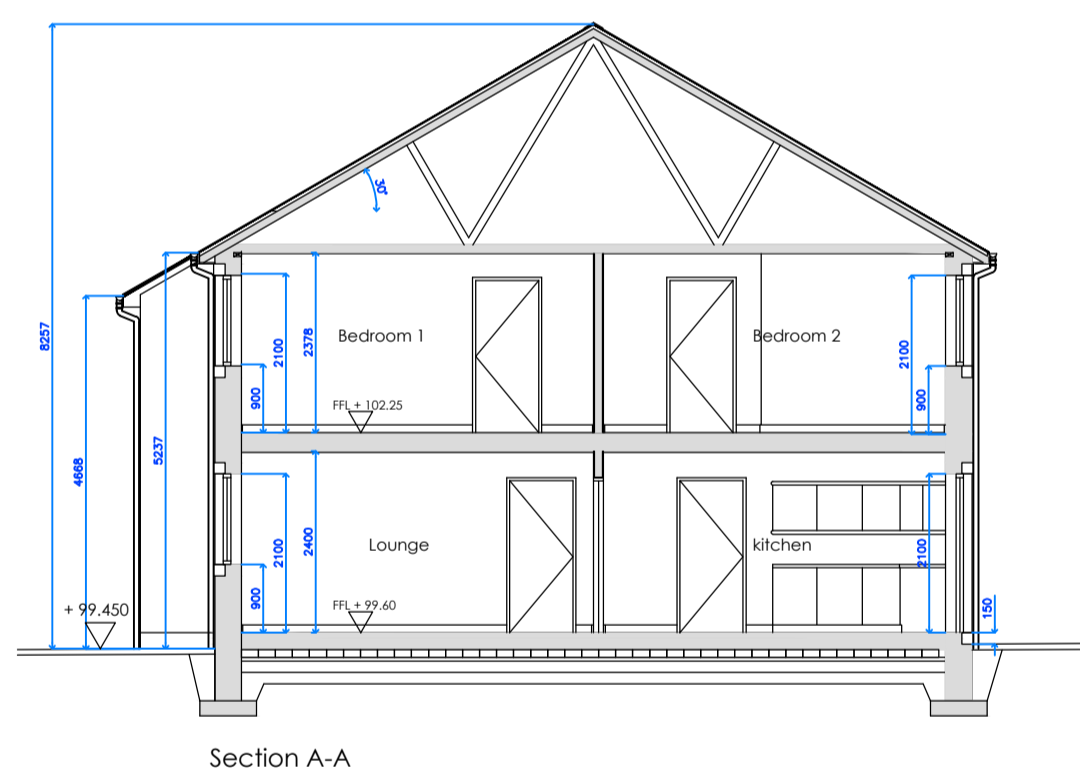
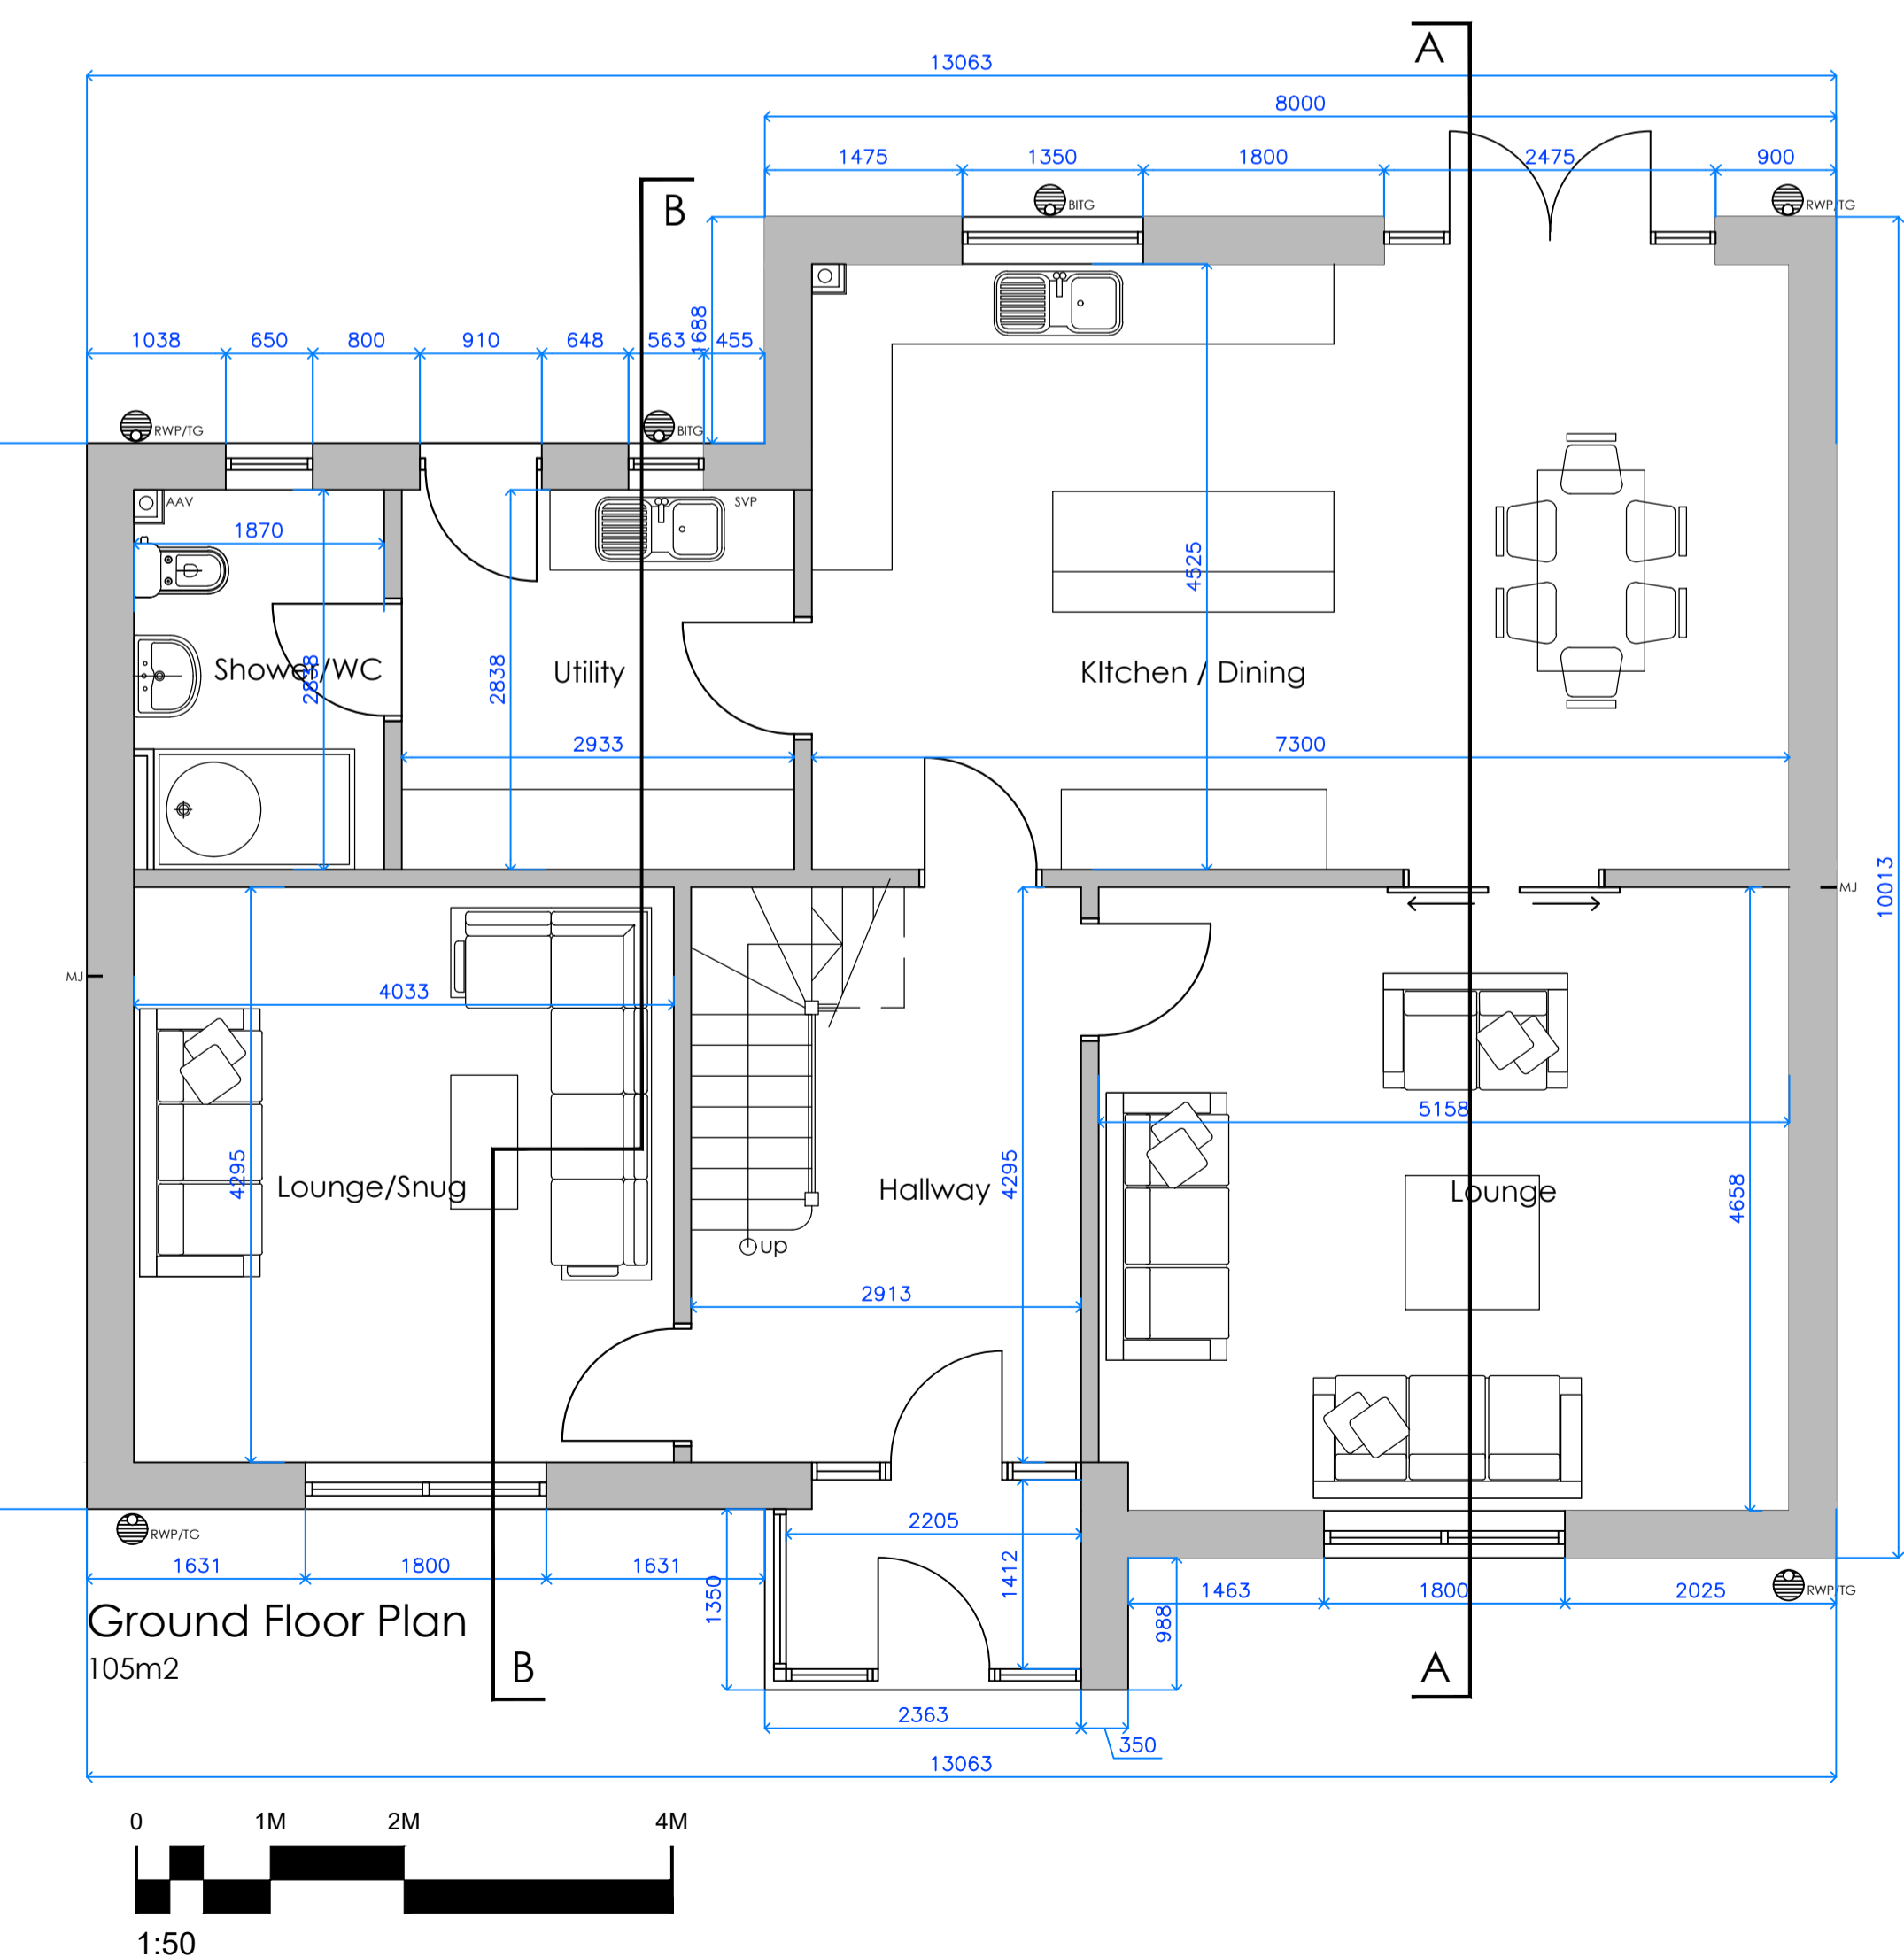
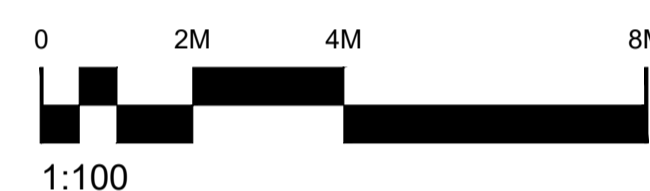
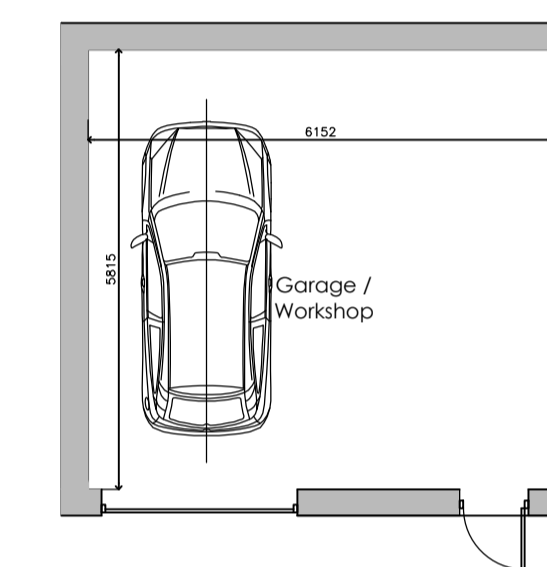
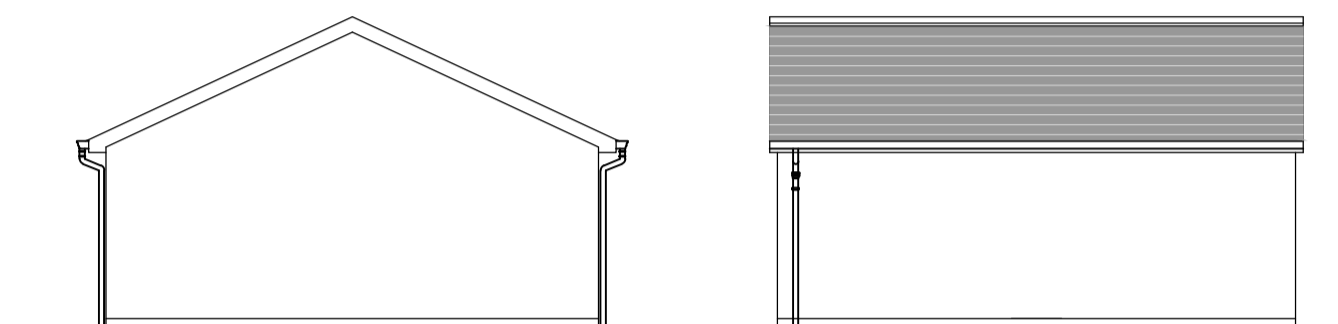
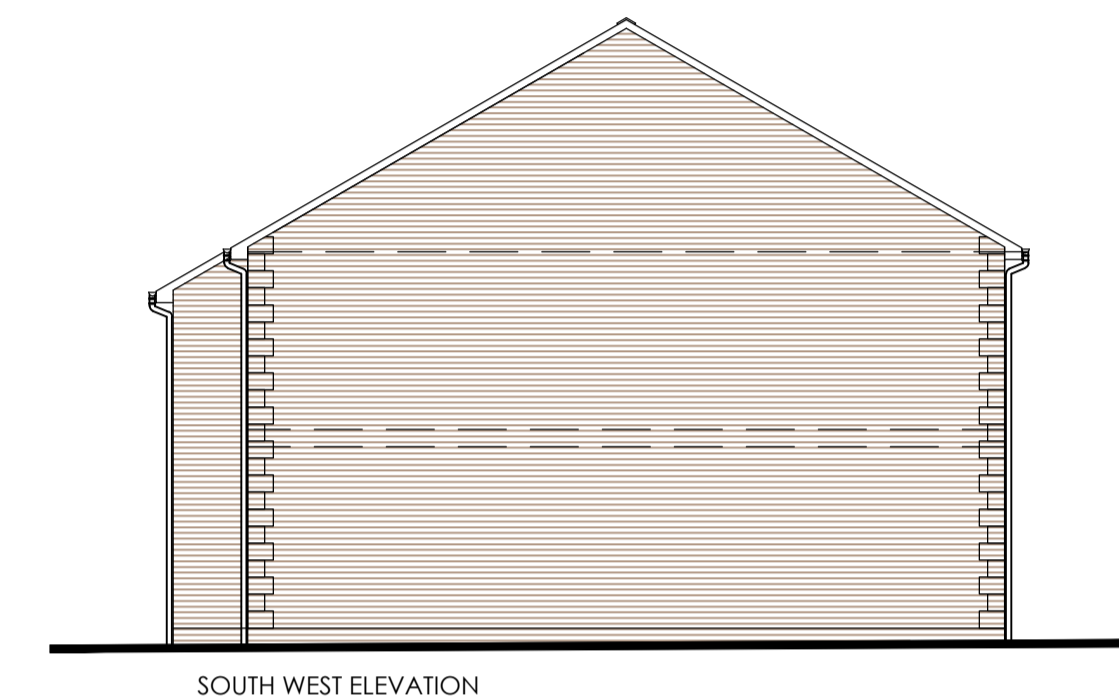
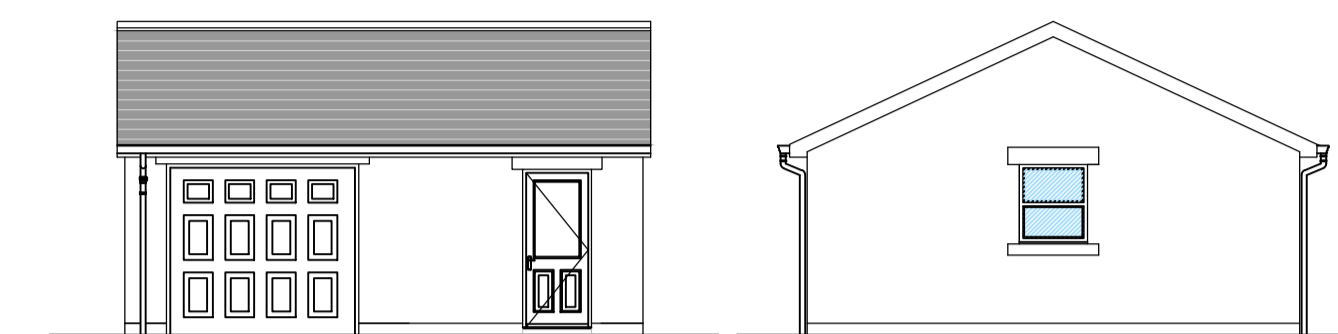
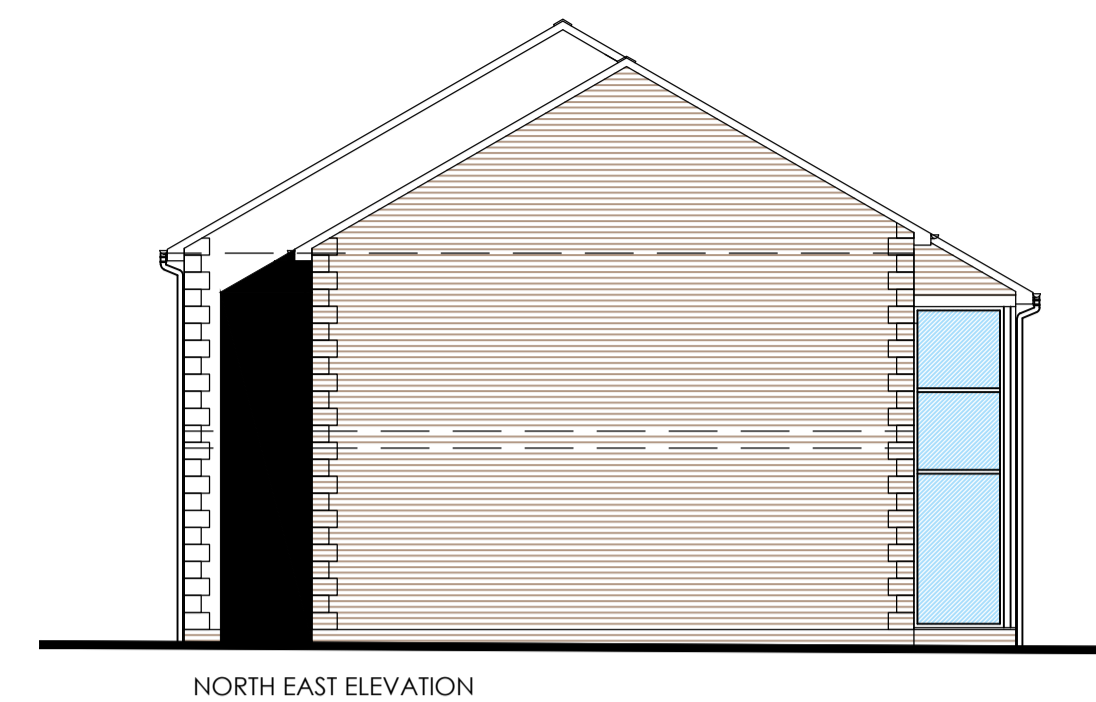


GENERAL NOTES

© This drawing remains the copyright of PJE4design.  
DO NOT SCALE from this drawing. If in doubt ask. If you have received this drawing electronically in PDF format it may not be to the correct scale when printed, and is not to be used for measurement purposes.

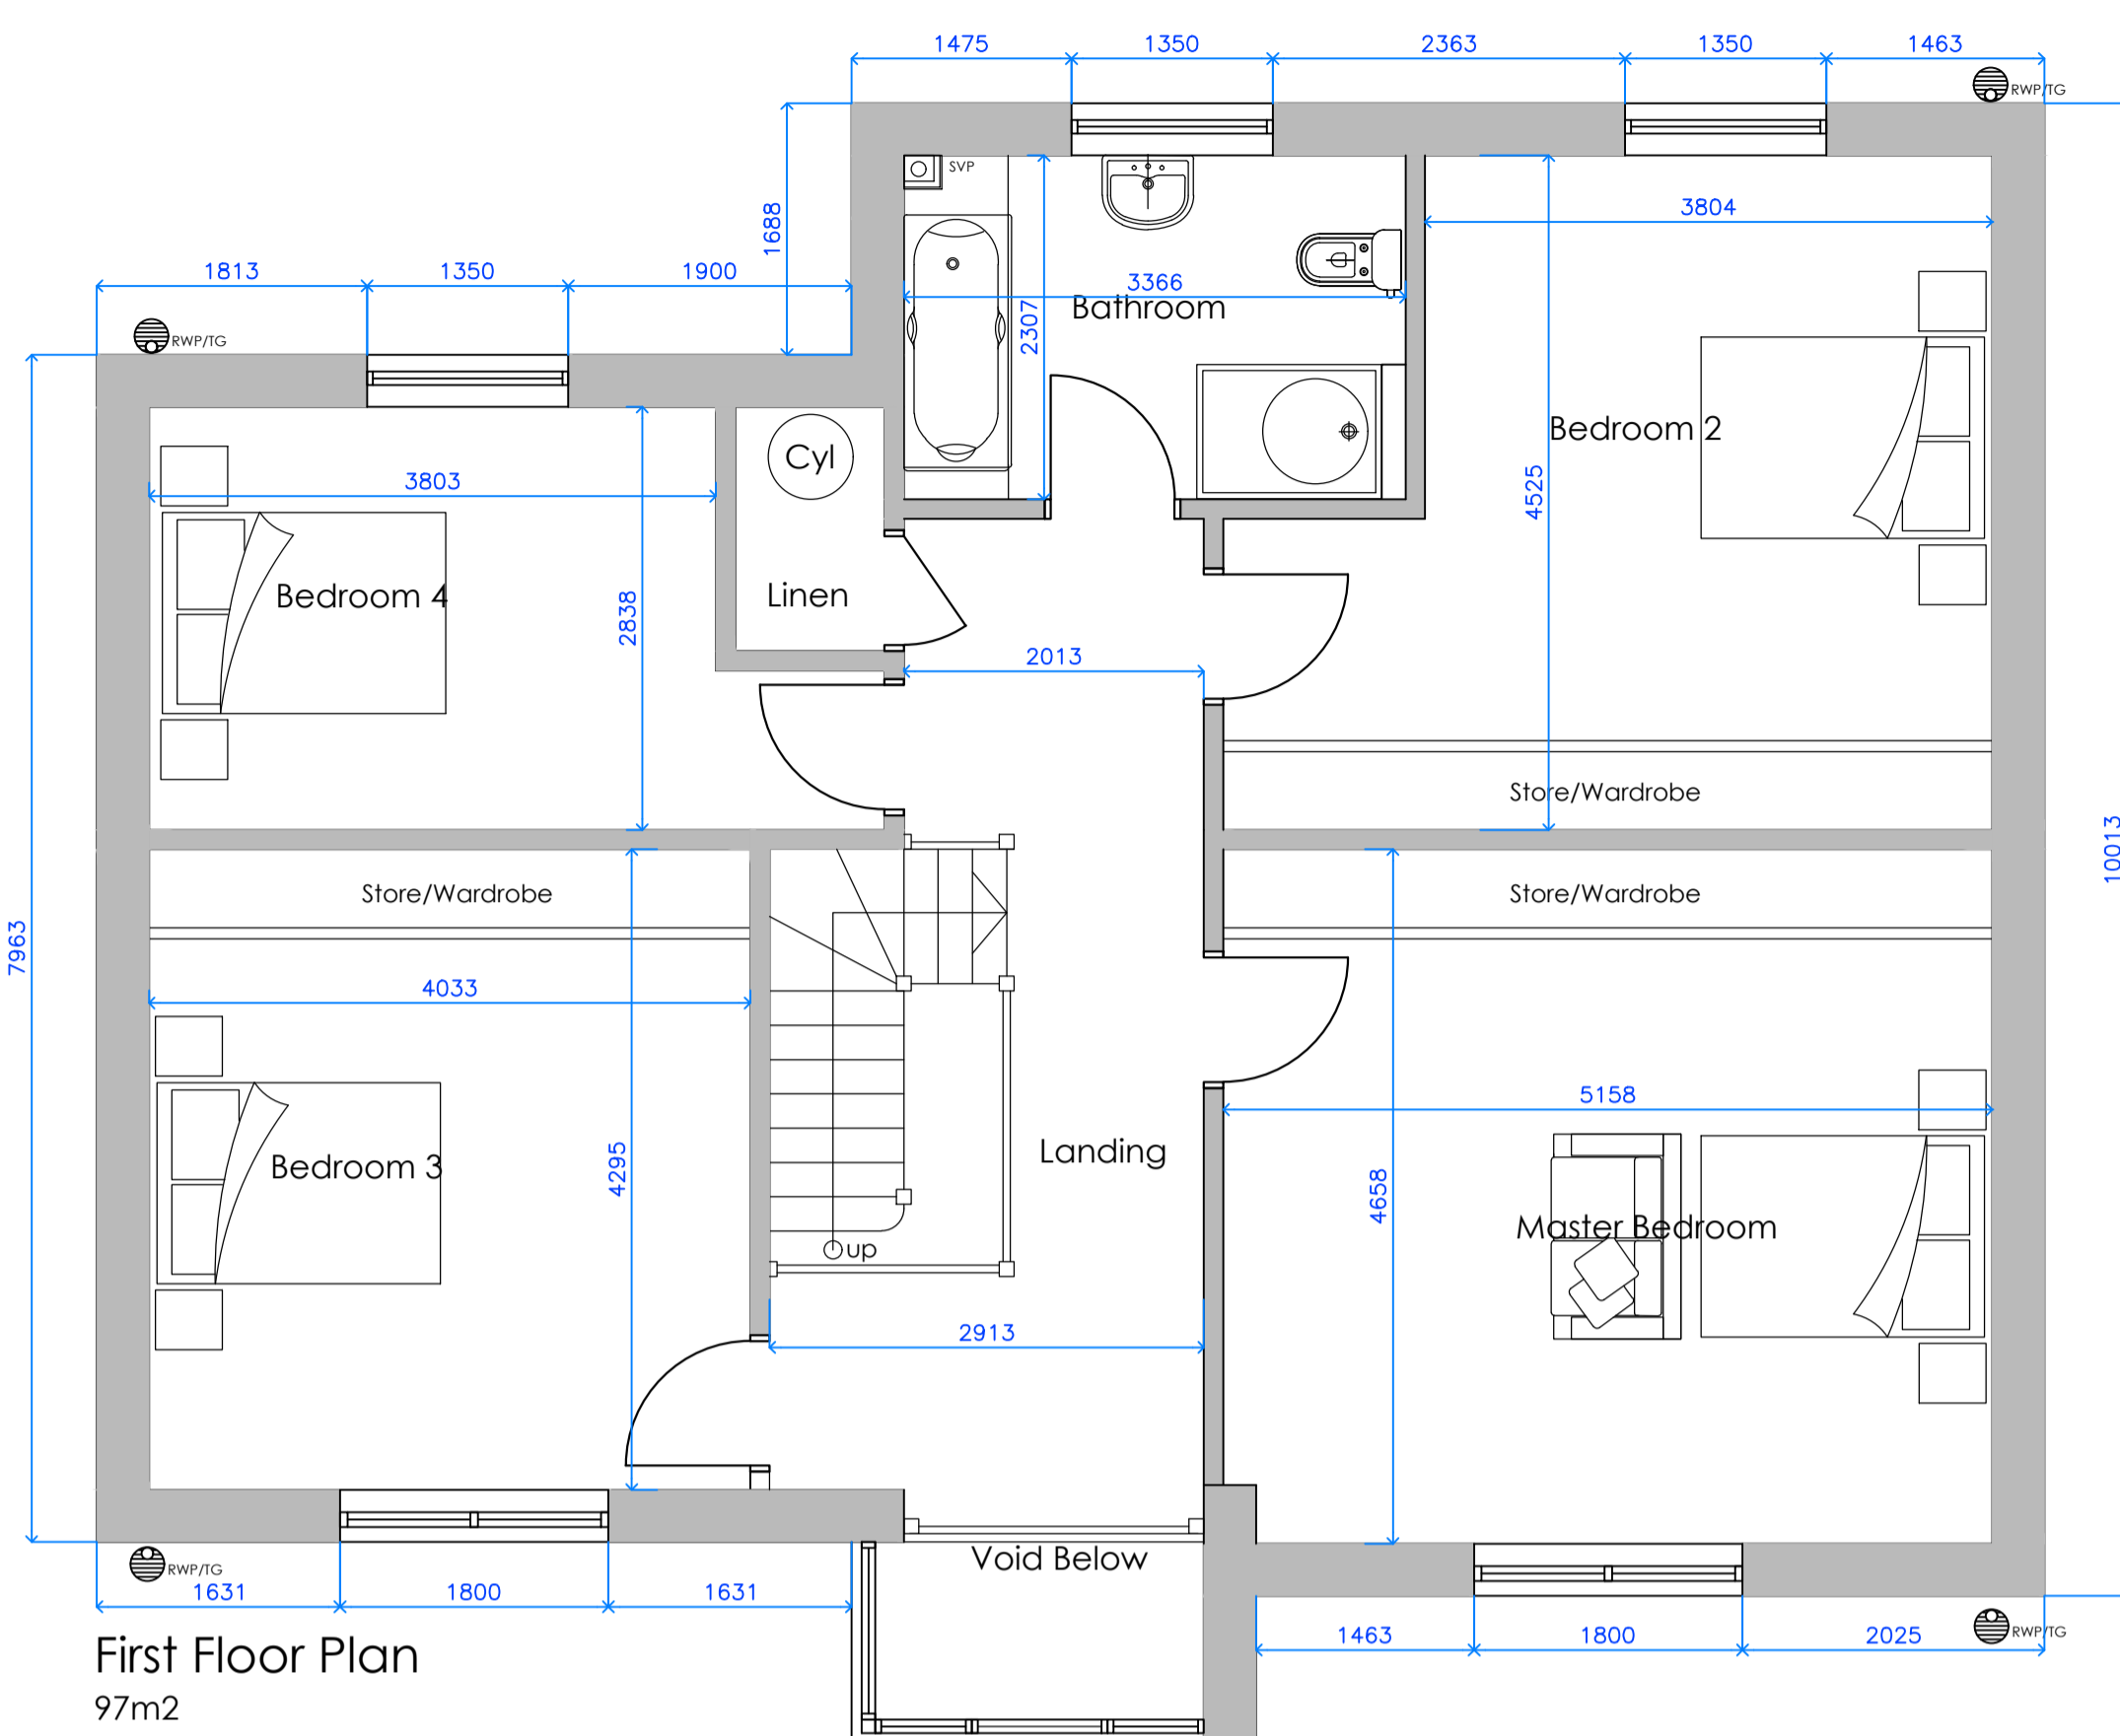

Finishes Schedule	
Roof	Marley Edgemere Concrete Tiles Graphite Ridge Tile on Mortar bed
Walls	K Render - Colour White
Walls	Heritage Style Brick Light Buff
Cills/Lintels	Artstone Colour Buff
Windows	Composite double glazed windows - Agate Gray
Doors	Composite Doors with double glazed Panels - Agate Grey
Garage Door	Sectional Overhead door - colour to be confirmed
Soffits/Verge	Black UPVC
Rainwater goods	Black UPVC
Driveway	Existing Stone/Gravel
Patio	Concrete/Sandstone Paving TBC
Treatments	Existing Hedge / Trees Retained to boundaries

REV:	DESCRIPTION:	BY:	DATE:
	Planning		

**PJE4DESIGN**  
2D + 3D

Mobile : 07305 109936  
Email : PJE4Design@gmail.com

CLIENT: Mr & Mrs Strick

SITE: 110 Skinburness Road  
Silloth

PROJECT: Proposed New Detached Dwelling

DRAWING: Plans and Elevations  
As Proposed

SCALE AT A1:	DATE:	DRAWN:	CHECKED:
1:50;1:100	Oct25	JPE	
PROJECT NO:	DRAWING NO:	REVISION:	
1257	21	A	